


PROJ. NO.: 10-0035
 DATE: 06 OCT 2010
 SCALE: 1" = 20'
 DWG. NO.: C-1

PEDESTRIAN CROSSWALK
 SITE AND GRADING PLAN
 FOR
 KIMBERLY CLARK
 LAND LOT 594
 FULTON COUNTY
 12TH DISTRICT, GEORGIA

SIX CONCOURSE PARKWAY
 SUITE 1000
 ATLANTA, GEORGIA 30328
 TEL: 770-857-8400
 FAX: 770-857-8401

LOWE
 ENGINEERS



DESIGNED: DAB
 DRAWN: DAB
 CHECKED: CKO
 APPROVED: CKO

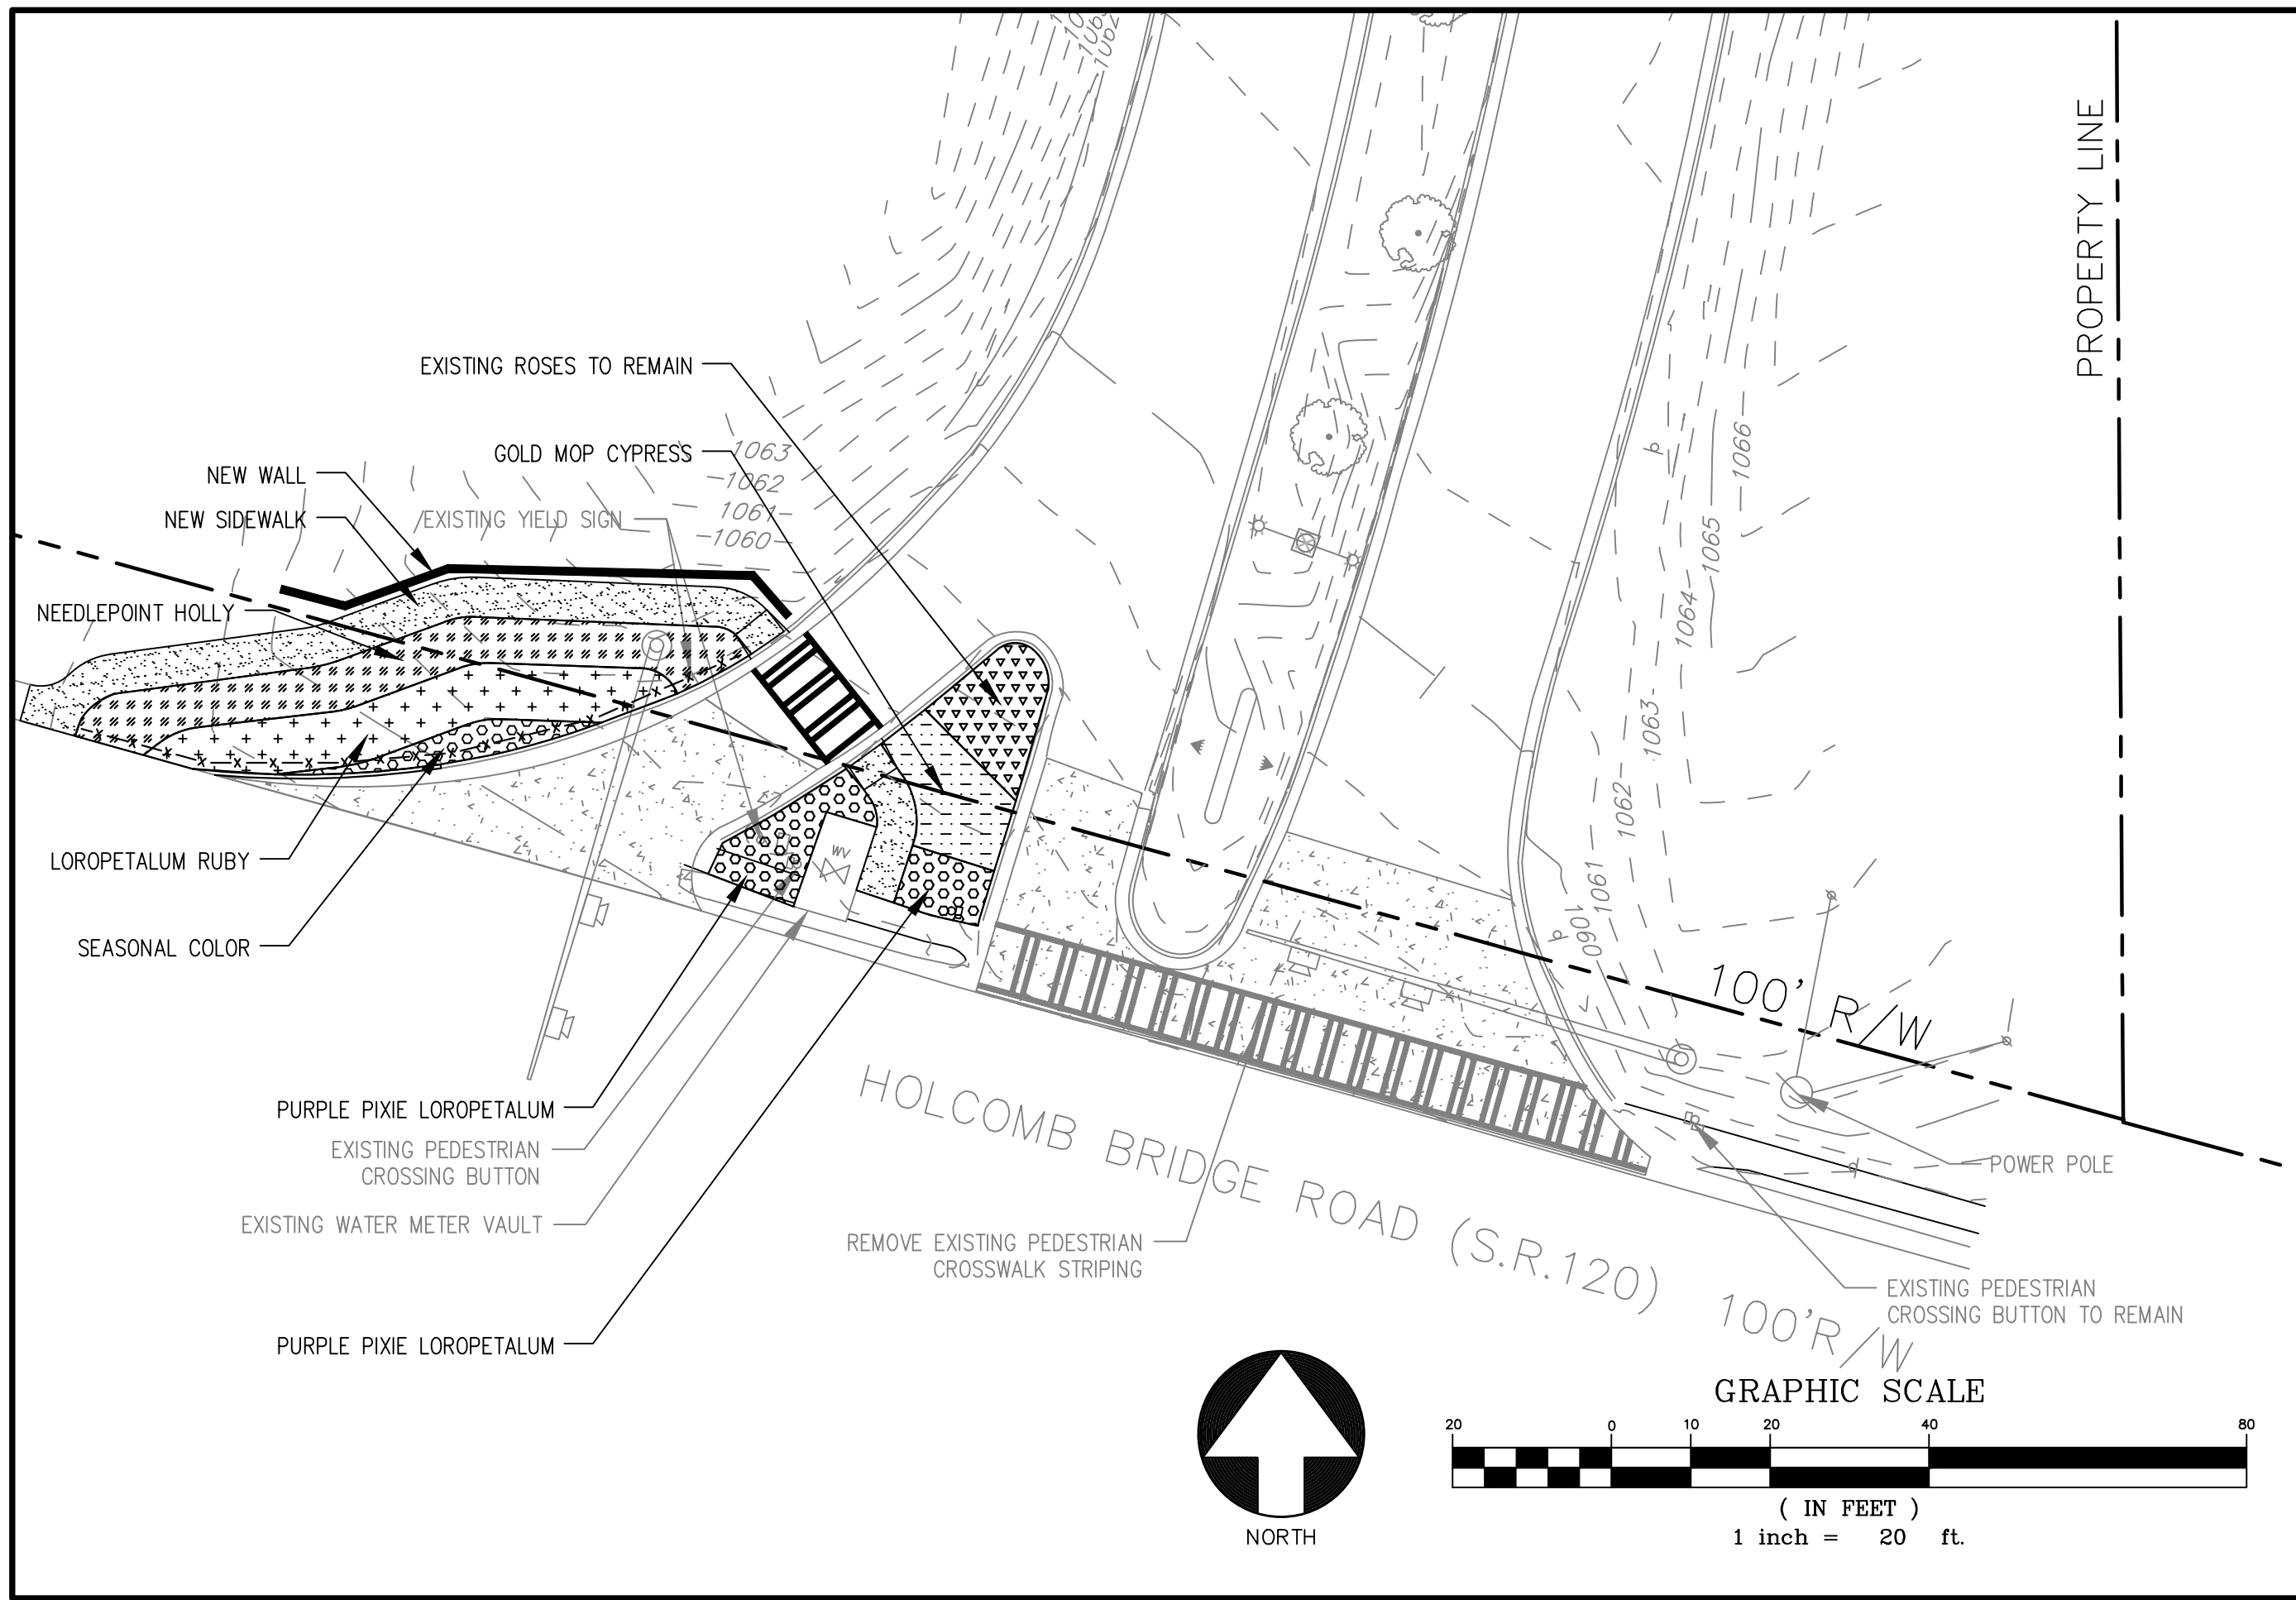

- EXISTING ROSES TO REMAIN
- GOLD MOP CYPRESS
- NEW WALL
- NEW SIDEWALK
- EXISTING YIELD SIGN
- NEEDLEPOINT HOLLY
- LOROPETALUM RUBY
- SEASONAL COLOR
- PURPLE PIXIE LOROPETALUM
- EXISTING PEDESTRIAN CROSSING BUTTON
- EXISTING WATER METER VAULT
- PURPLE PIXIE LOROPETALUM

HOLCOMB BRIDGE ROAD (S.R. 120)

REMOVE EXISTING PEDESTRIAN CROSSWALK STRIPING

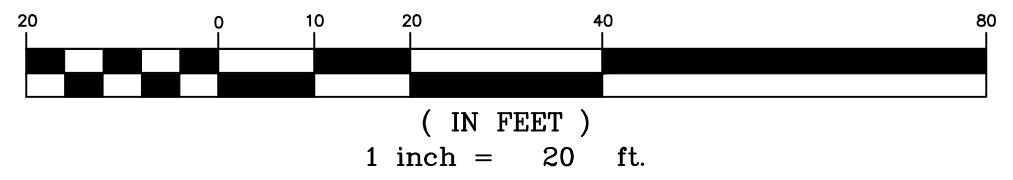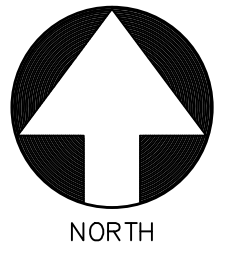

PROPERTY LINE

PROJ. NO.: 10-0035
DATE: 06 OCT 2010
SCALE: 1" = 20'
DWG. NO.: C-2

PEDESTRIAN CROSSWALK
LANDSCAPE PLAN
FOR
KIMBERLY CLARK
LAND LOT 594
FULTON COUNTY
12TH DISTRICT, GEORGIA

SIX CONCOURSE PARKWAY
SUITE 1000
ATLANTA, GEORGIA 30328
TEL: 770-857-8400
FAX: 770-857-8401

LOWE
ENGINEERS

DESIGNED: DAB
DRAWN: DAB
CHECKED: CKO
APPROVED: CKO

