


J:\218.00 01 GA Commerce Bank\1500 Holcomb Bridge Road Facility\HBR.pln

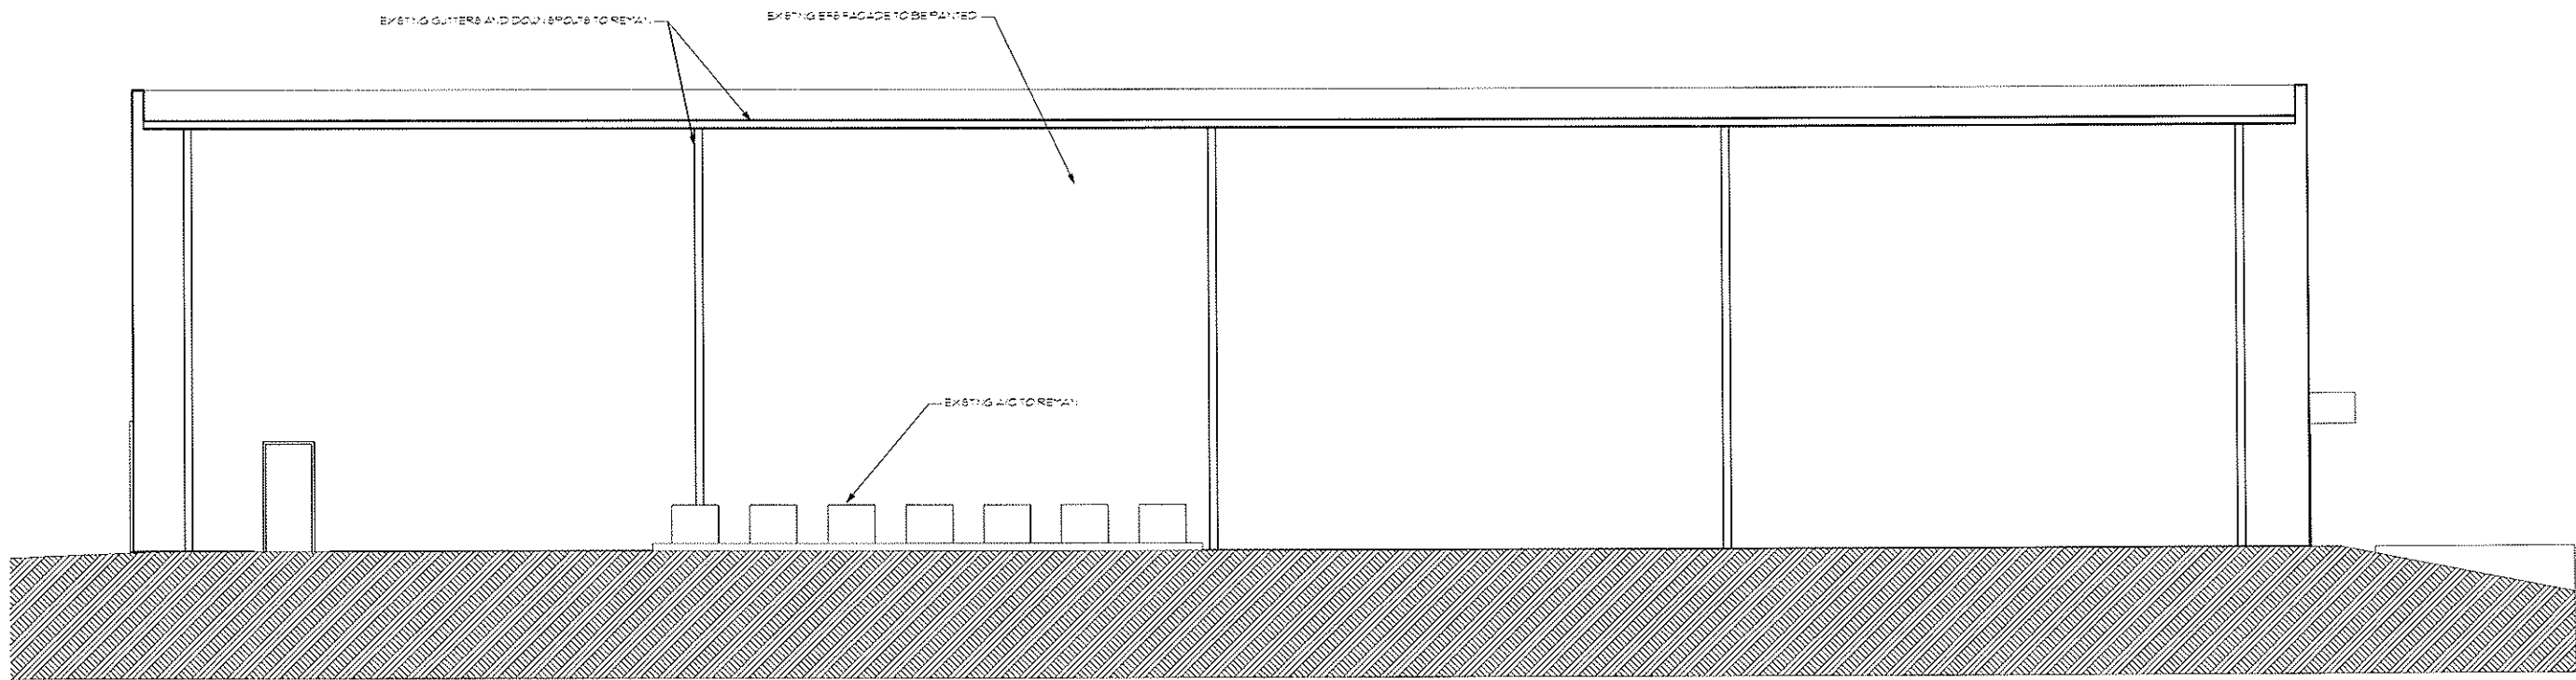

1  
A4.12 NORTH ELEVATION  
SCALE 3/8" = 1'-0"



PEACOCK  
ARCHITECTS

2000 RIVEREDGE PARKWAY  
SUITE SEVEN HUNDRED  
ATLANTA GEORGIA 30328  
404-214-5200 PHONE  
404-214-5208 FAX

1500 HOLCOMB BRIDGE  
#Street 1500 HOLCOMB BRIDGE ROAD  
ROSSELL, GEORGIA 30076

| DATE | REVISION |
|------|----------|
|      |          |
|      |          |
|                     |
|---------------------|
| PROJECT NO.         |
| #                   |
| DATE                |
| SEPTEMBER 1ST, 2008 |
| DRAWING TITLE       |
| NORTH ELEVATION     |

A4.12  
SHEET 17 OF 27  
THIS DRAWING AND ANY REPRODUCTIONS  
ARE THE PROPERTY AND COPYRIGHT OF  
PEACOCK ARCHITECTS, INC. AND MAY  
NOT BE USED IN ANY MANNER WITHOUT  
THE EXPRESSED WRITTEN PERMISSION  
OF PEACOCK ARCHITECTS, INC.