




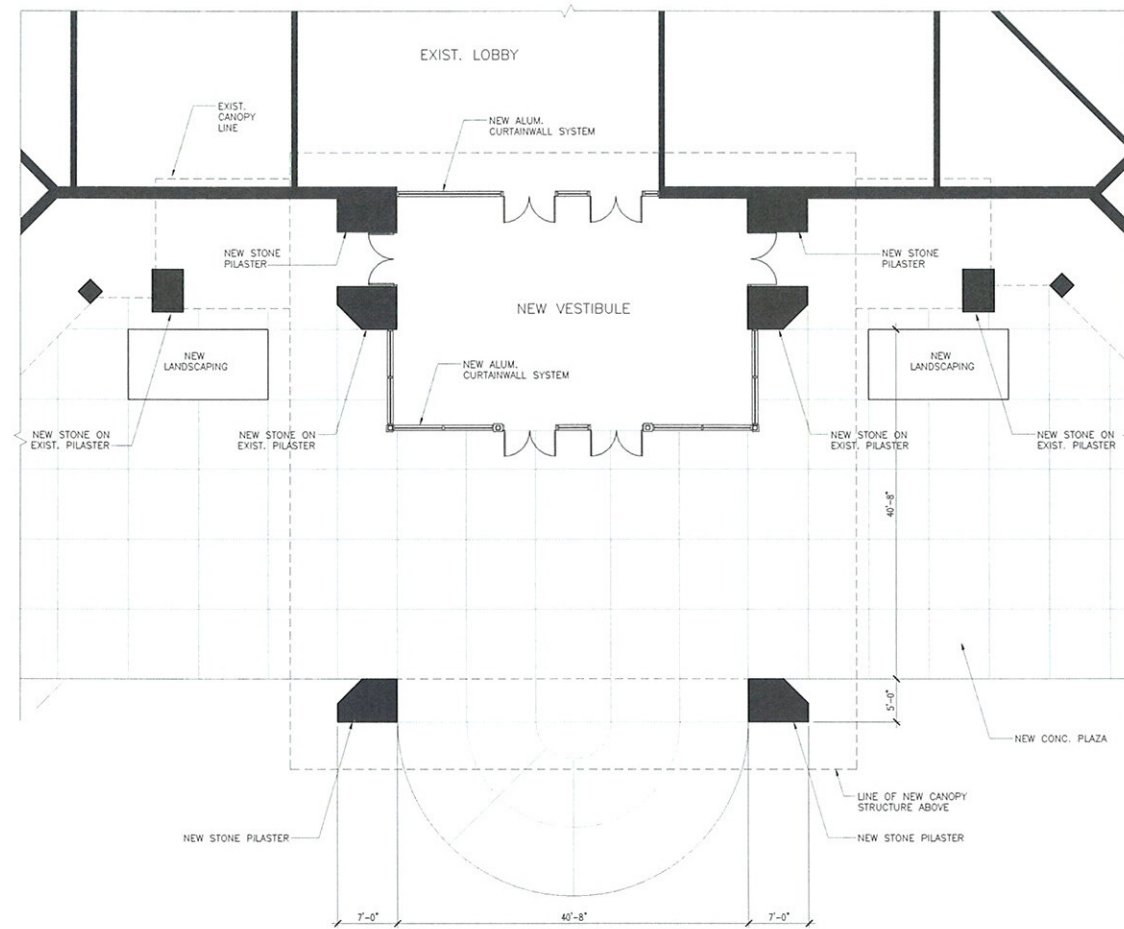


1 FLOOR PLAN
1/8" = 1'-0"

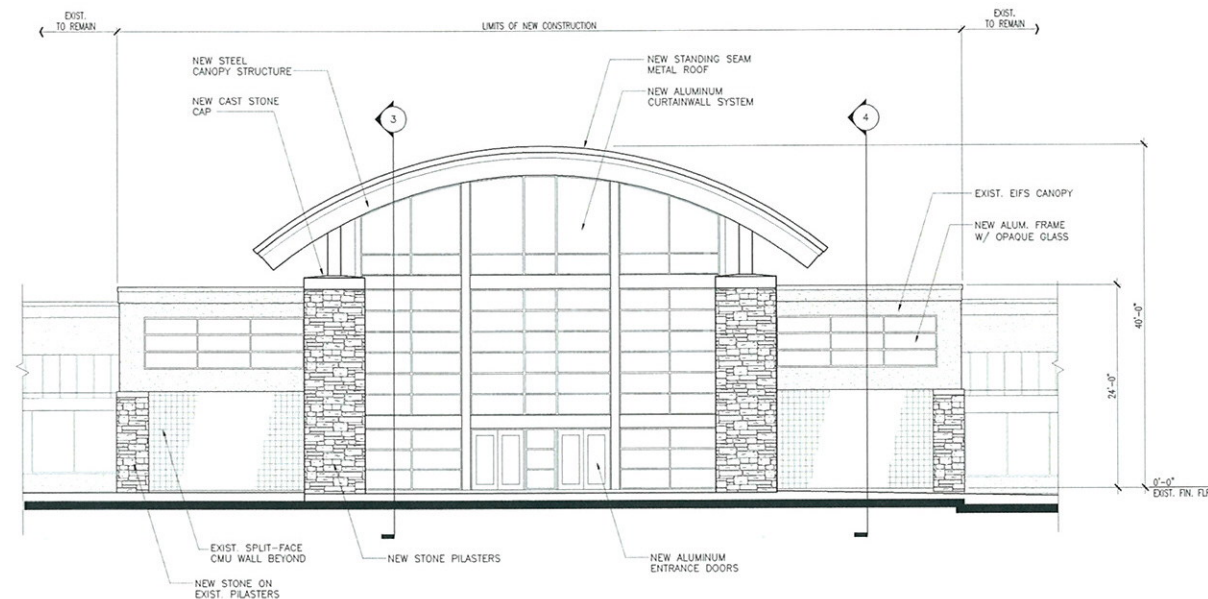

2 SOUTH ENTRANCE ELEVATION
1/8" = 1'-0"

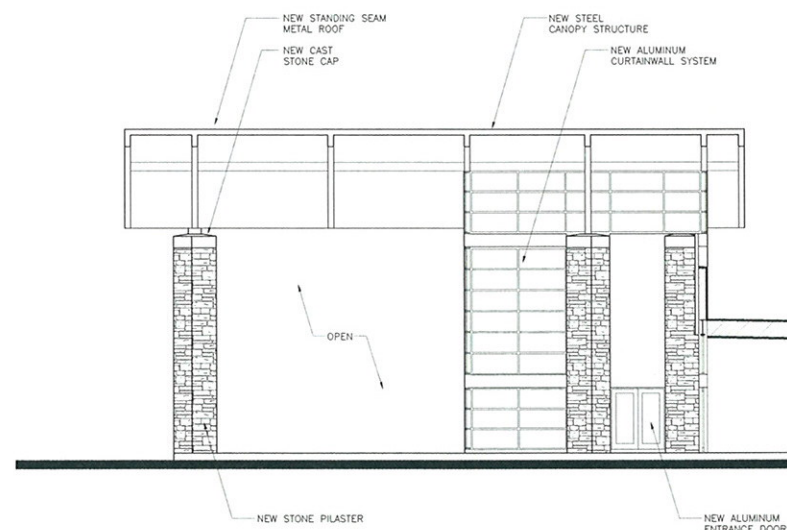

3 EAST ENTRANCE ELEVATION
1/8" = 1'-0"

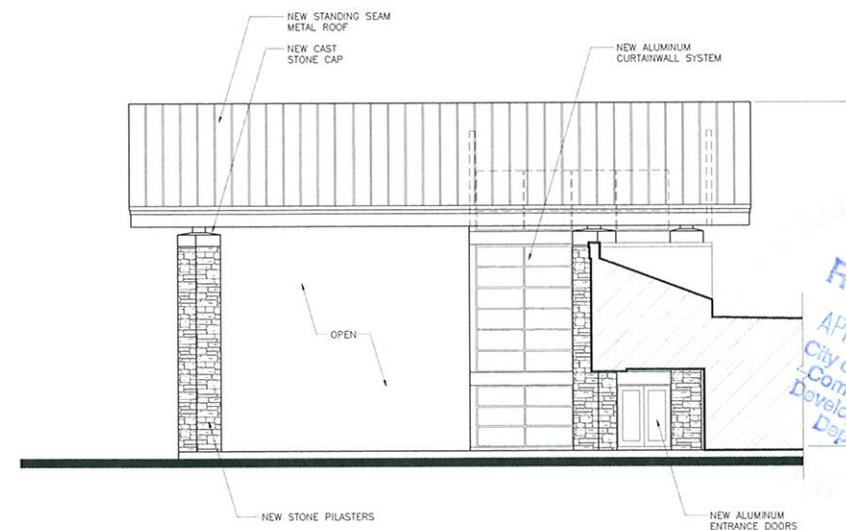

4 EAST ENTRANCE SECTION
1/8" = 1'-0"



CHAPMAN GRIFFIN LANIER SUSSENBACK
ARCHITECTS, INC.
© 2010

THIS DRAWING, THE DIMENSIONS OF WHICH ARE 30" X 42", IS THE PROPERTY OF CHAPMAN GRIFFIN LANIER SUSSENBACK ARCHITECTS, INC. AND MAY NOT BE USED OR REPRODUCED WITHOUT THEIR WRITTEN PERMISSION.

NOT
RELEASED
FOR CONSTRUCTION

CONSULTANT

DATE NO. DESCRIPTION

DATE NO. DESCRIPTION

DATE NO. DESCRIPTION

CHAPMAN GRIFFIN LANIER SUSSENBACK ARCHITECTS
3000 Cumberland Pkwy., Suite 300, Atlanta, Georgia 30339, Phone 404.733.5443, Fax 404.733.6804

THE ATLANTA ACADEMY
2000 HOLCOMB WOODS PARKWAY SUITE 30
ROSSELL, GEORGIA 30076
FULTON COUNTY

SHEET TITLE
FLOOR PLAN &
EXTERIOR
ELEVATIONS

PROJECT NO.

DATE 4/16/2010

DRAWN BY

CHECKED BY

SHEET NO.

A-1.3

RECEIVED
APR 17 2010
City of Roswell
Community
Development
Dept.