


PAINTED EIFS

EXISTING STOREFRONT

PAINTED EIFS CORNICE

TENANT SIGN

EXISTING STOREFRONT

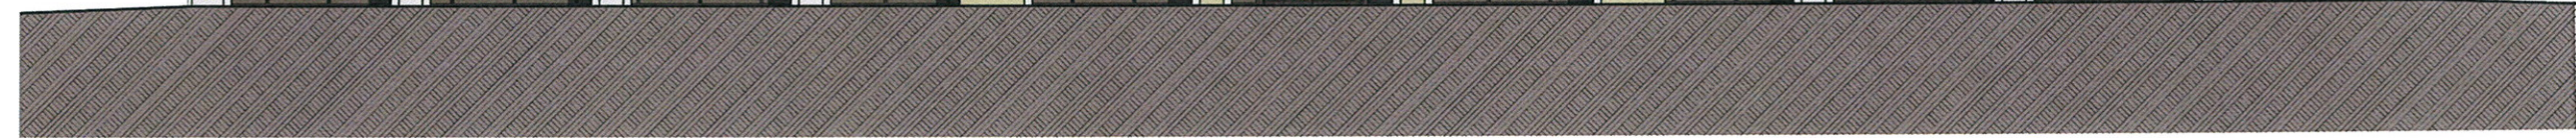


2
A4.10 PROPOSED SOUTH ELEVATION
SCALE 3/16" = 1'-0"

REMOVE PORTICO AND COLUMNS

REMOVE COLUMN CAPITALS

REMOVE COLUMN CAPITALS

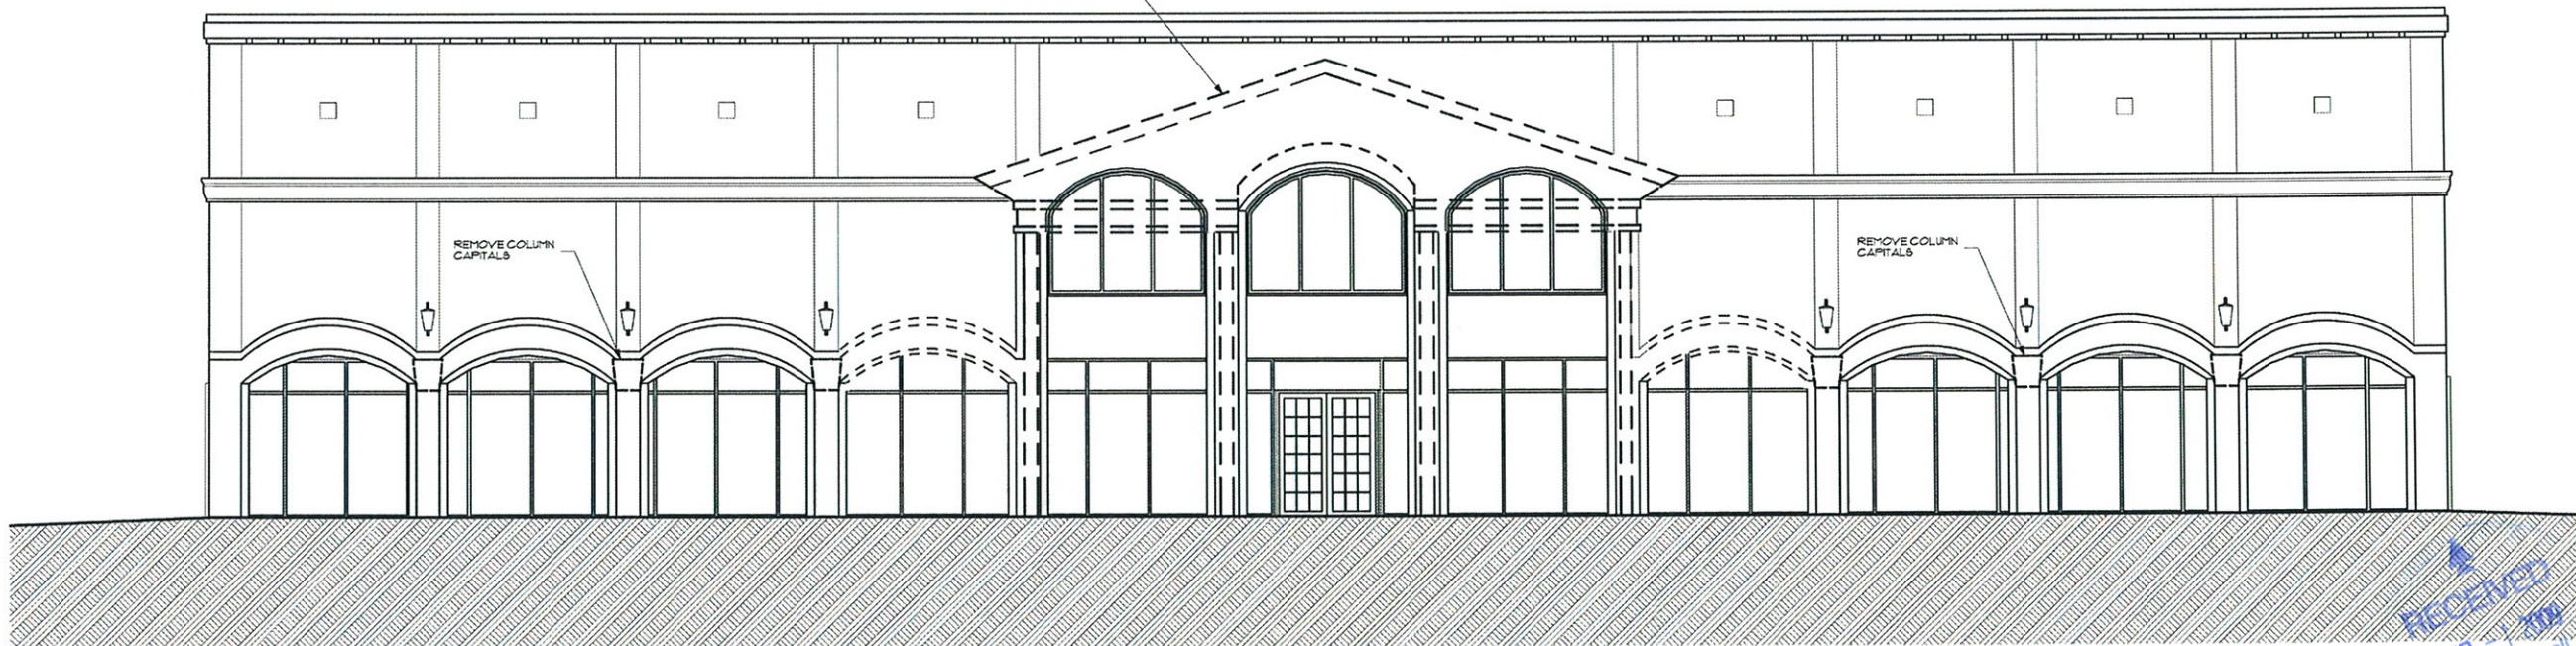

1
A4.10 EXISTING SOUTH ELEVATION
SCALE 3/16" = 1'-0"



**PEACOCK
ARCHITECTS**

2000 RIVEREDGE PARKWAY
SUITE SEVEN HUNDRED
ATLANTA GEORGIA 30328
404-214-5200 PHONE
404-214-5208 FAX

1500 HOLCOMB BRIDGE
#Street 1500 HOLCOMB BRIDGE ROAD
ROSWELL, GEORGIA 30076

DATE	REVISION

PROJECT NO.
DATE
DRAWING TITLE

A4-10
THIS DRAWING AND ANY REPRODUCTIONS ARE THE PROPERTY AND COPYRIGHT OF PEACOCK ARCHITECTS, INC. AND MAY NOT BE USED IN ANY MANNER WITHOUT THE EXPRESSED WRITTEN PERMISSION OF PEACOCK ARCHITECTS, INC.

RECEIVED
SEP 11 2010
City of Roswell
Community
Development
Dept.