



SITE PLAN

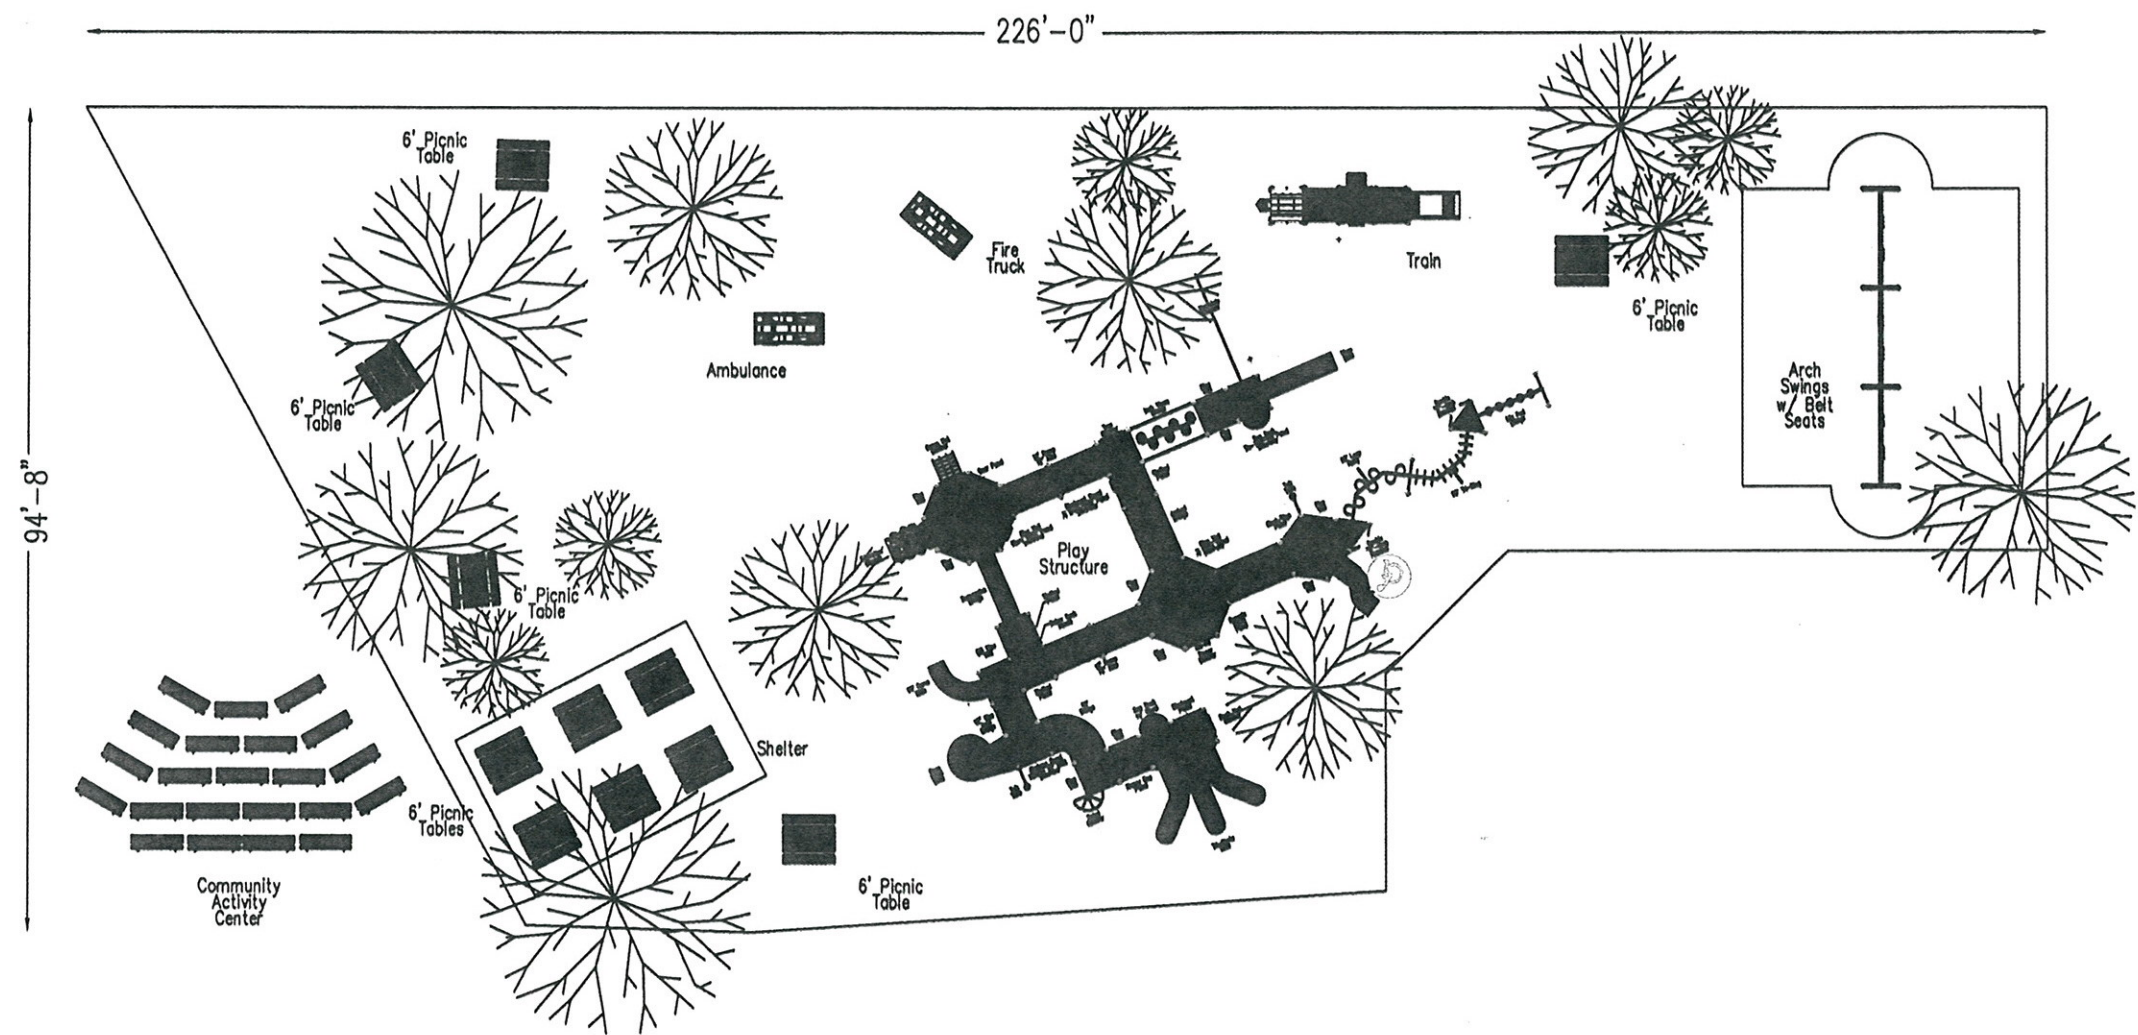

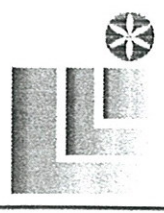

Leisure Lines, Inc

Playground & Recreation Equipment Company

PROJECT NAME FELLOWSHIP BIBLE CHURCH Roswell, Georgia	
REP NAME Allan Cannon	DATE September 2, 2009

ACTUAL SIZE: as shown
MIN. AREA REQ'D: NA

6924 Commercial Drive, Morrow, GA 30261
770.968.4000 (Atlanta) 800.227.4016 (Elsewhere)
770.968.4030 (Fax) WWW.LEISURELINES.COM
SERVING YOU PROUDLY SINCE 1999

SCALE 1"=20'0"
THIS DRAWING CAN BE SCALED ONLY WHEN IN AN 11"x17" FORMAT.
DRAWING NAME fellowsite.dwg

