

DATE	10/1/09
BY	10/1/09
CHECKED	10/1/09
APPROVED	10/1/09
REVISIONS	
NO.	
DATE	
BY	
CHECKED	
APPROVED	


PROPOSED RETAIL BUILDING FOR C&C PARTNERSHIP ROSWELL, GA.



NO. 204-1-910
 SCALE 1" = 20'
 DATE 8/1/09
 SHEET 1 OF 1



SITE PLAN

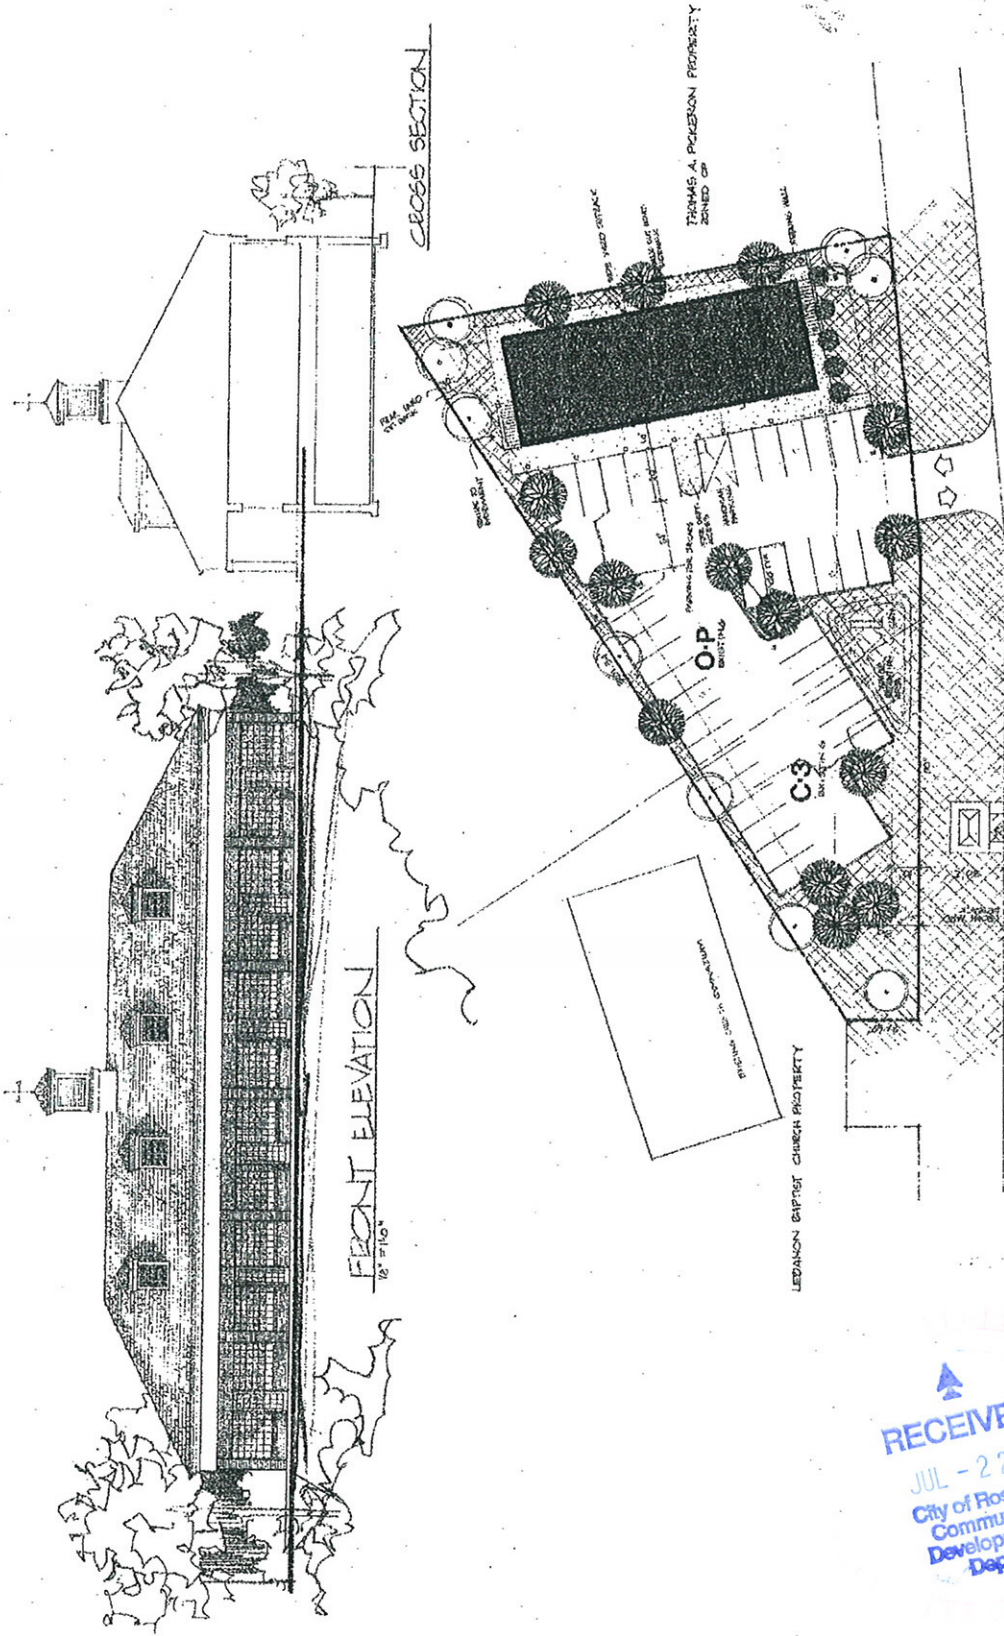

RECEIVED
 JUL - 2 2010
 City of Roswell
 Community
 Development
 Dept.