

## PROPOSED ROOF PLAN

SCALE: 1"=30'-0"

REVISIONS 12'X20" EQUIPMENT ENCLOSURE

SHT #

ROOFTOP EQUIPMENT SHELTER FOR

LESSEE


SANCTUARY SITE  
1110 SANCTUARY LACE

A1

ALPHARETTA, GEORGIA

DWG. NO. 2011-76 JOB NO. 2874 DATE 06-30-11 DRW. BY MLC

**ABUCK**  
DESIGNERS — BUILDERS  
628 DISCOVERY PLACE  
MABLETON, GEORGIA 30126  
404-793-0101

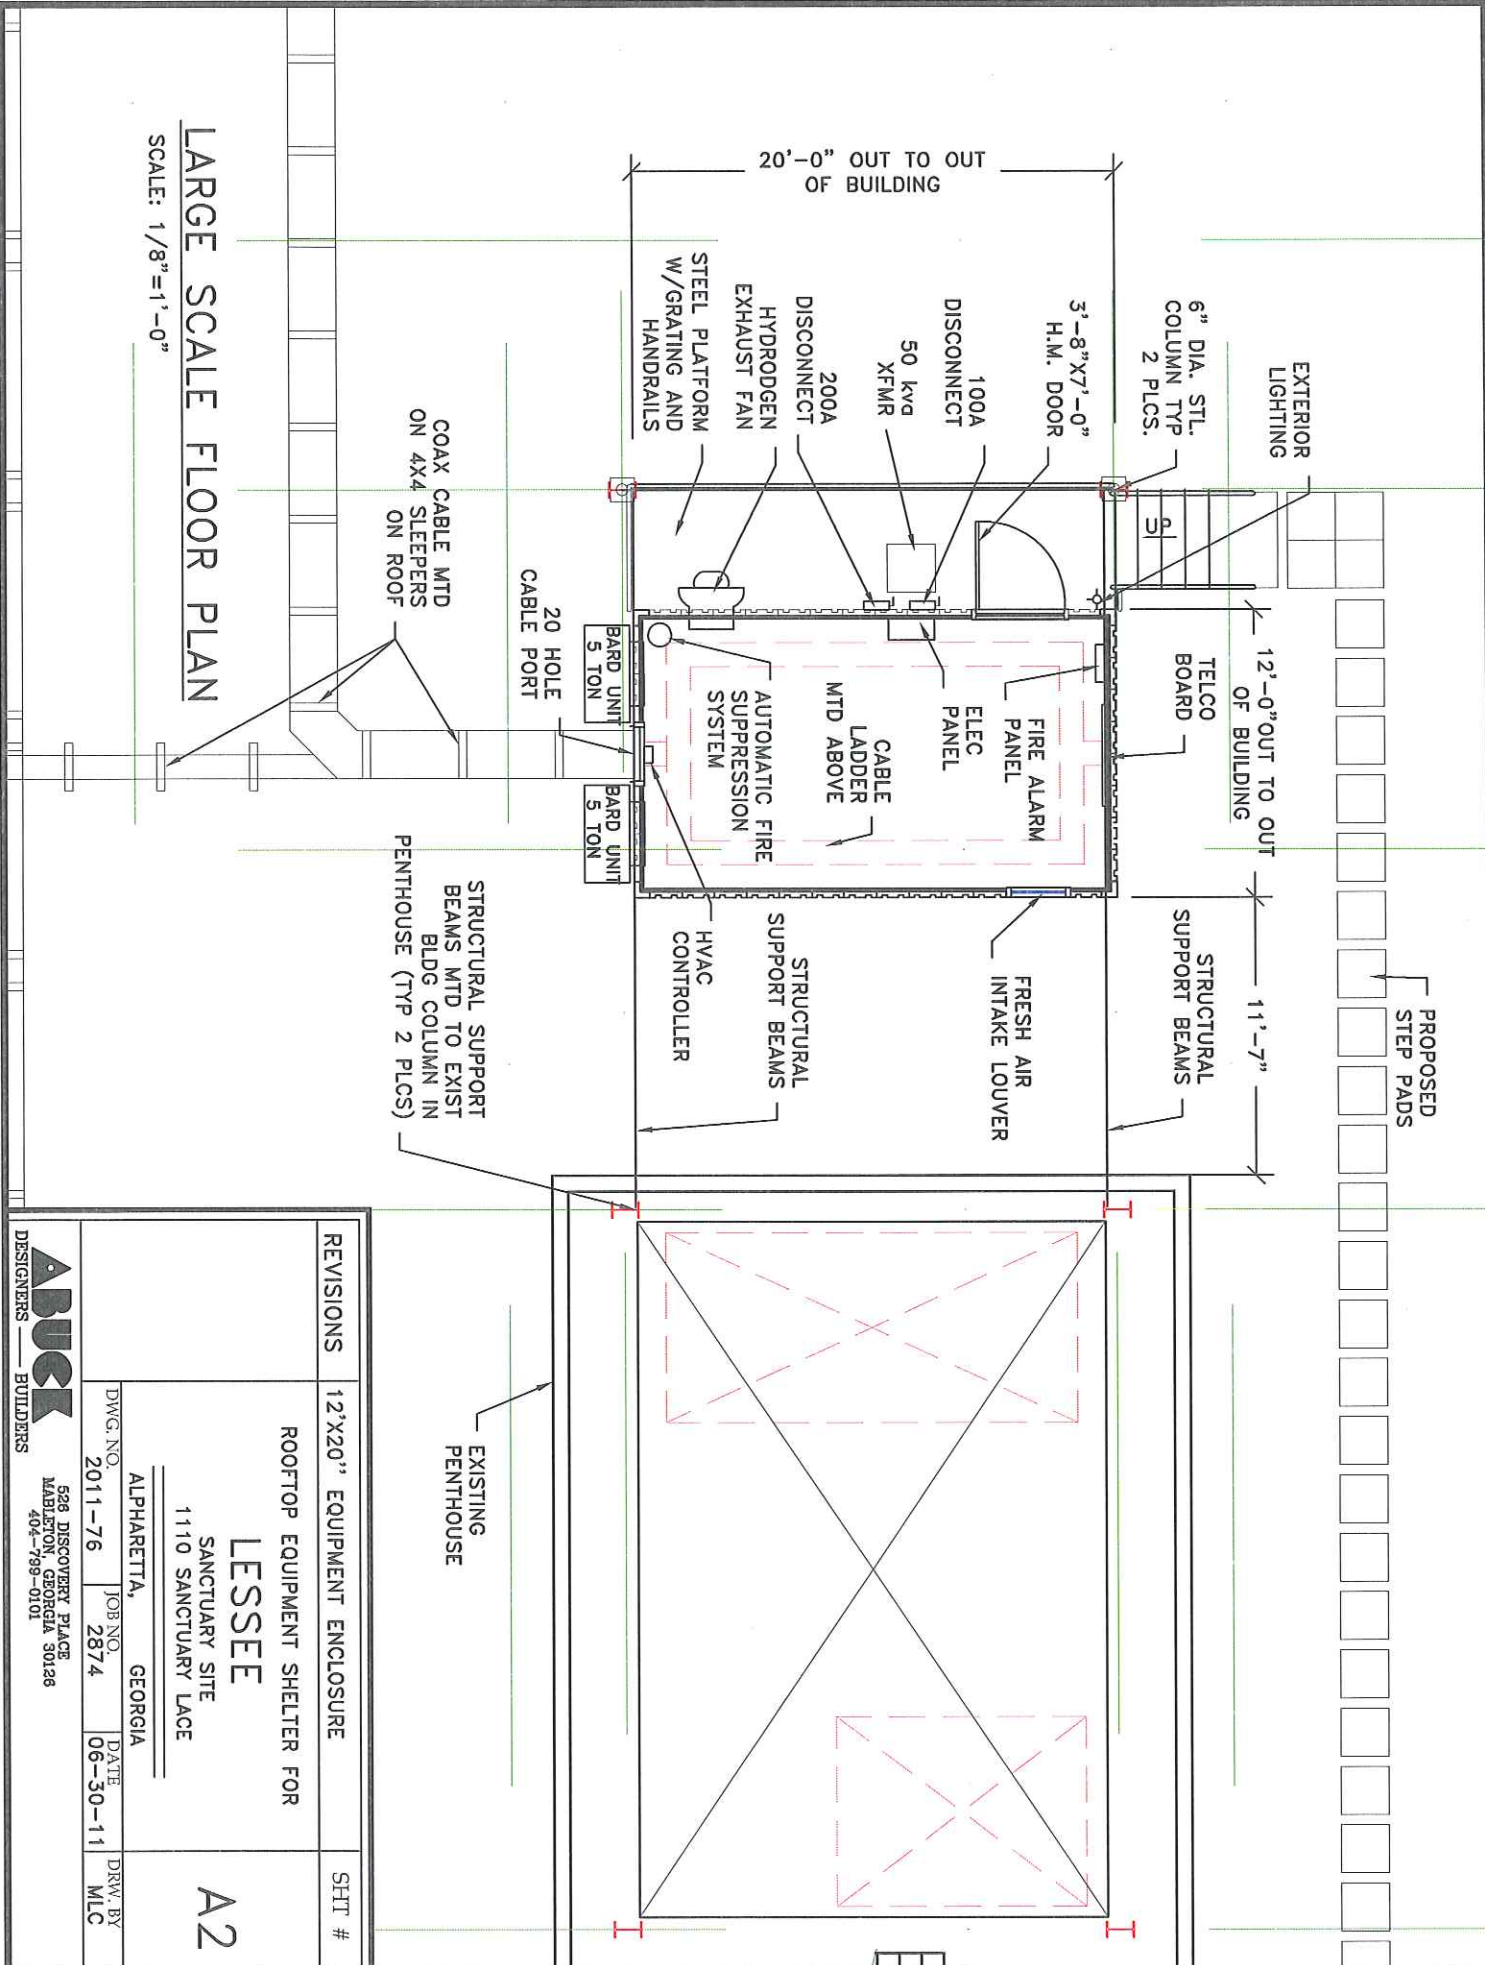


REVISIONS	12'x20" EQUIPMENT ENCLOSURE	SHT #
-----------	-----------------------------	-------

ROOFTOP EQUIPMENT SHELTER FOR			A2
LESSEE			
SANCTUARY SITE			
1110 SANCTUARY LACE			
ALPHARETTA, GEORGIA			
DWG. NO.	JOB NO.	DATE	DRW. BY
2011-76	2874	06-30-11	MLC

**ABUCK**  
DESIGNERS — BUILDERS



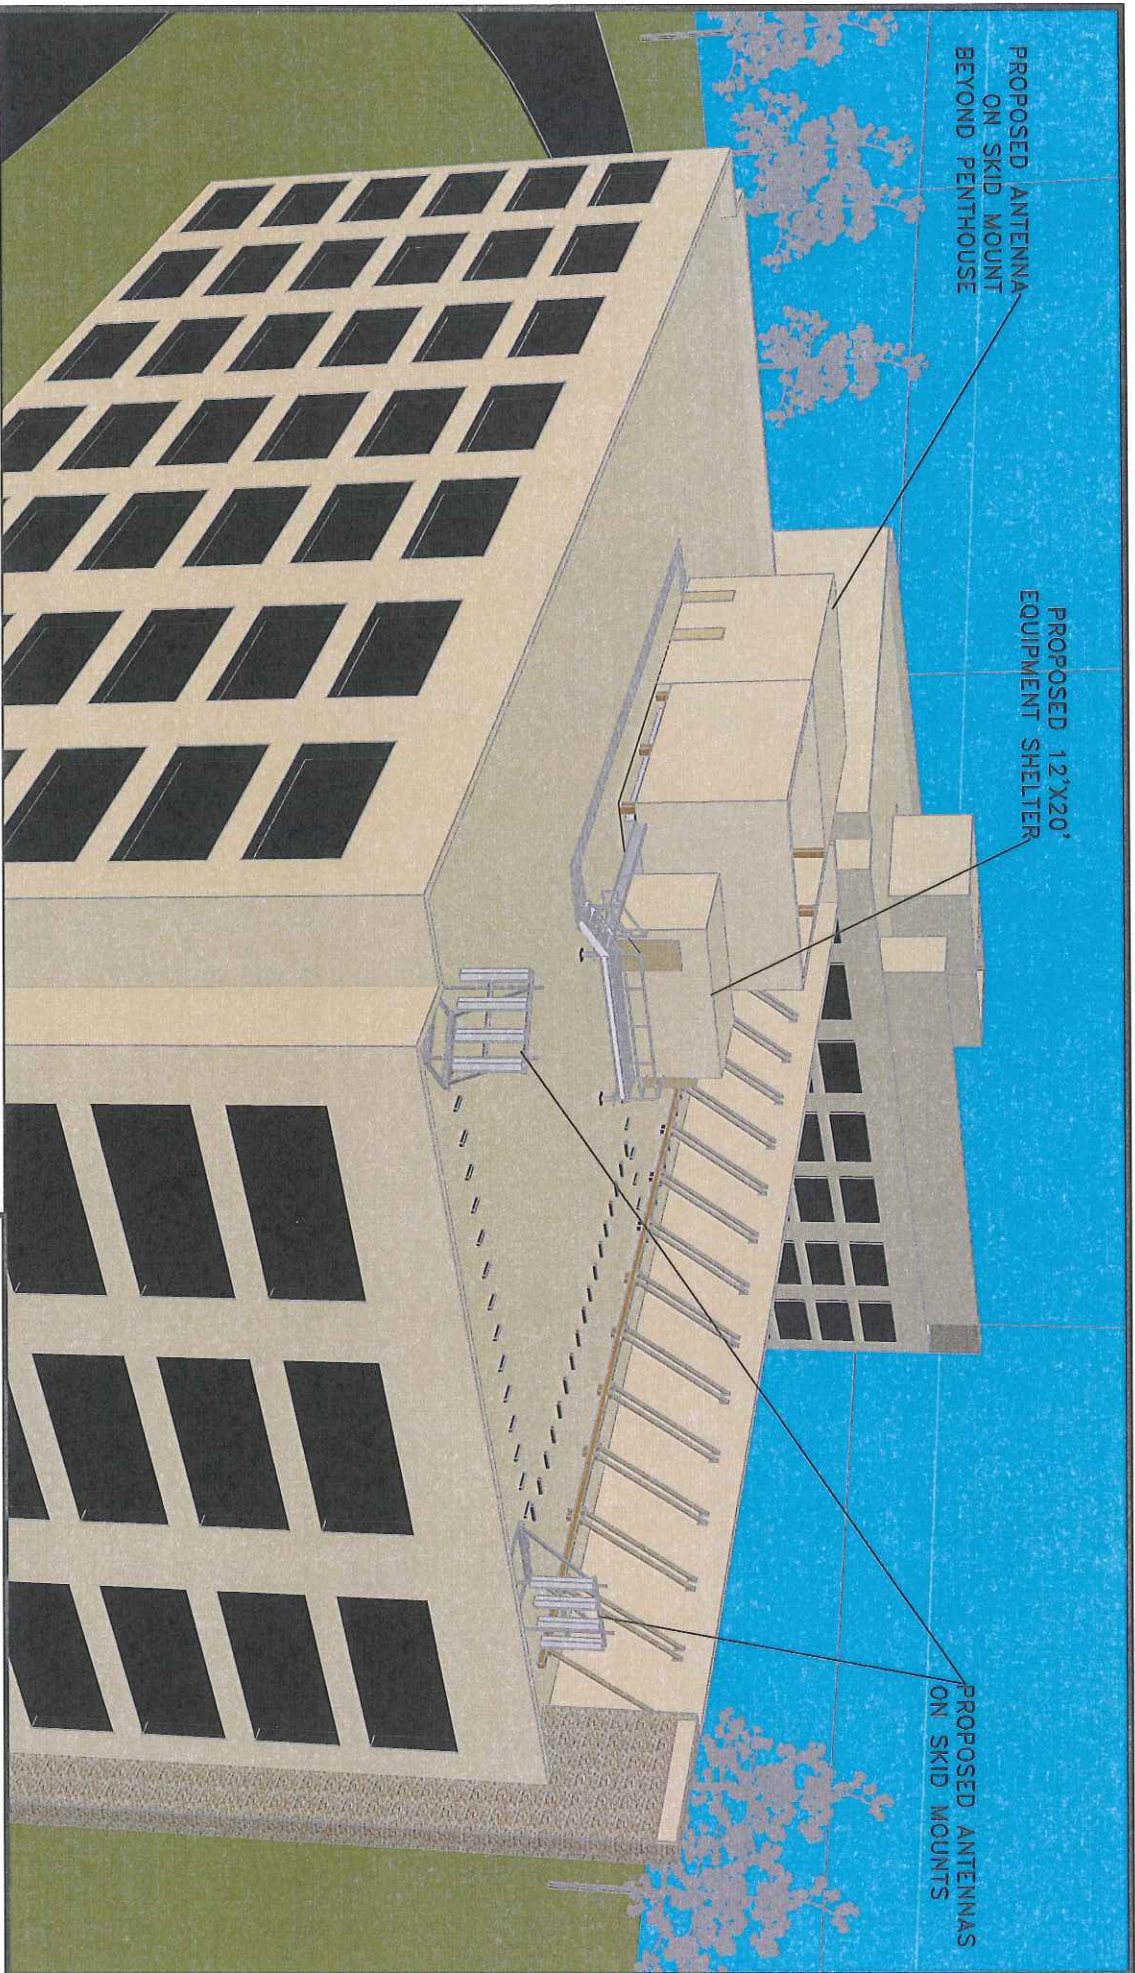

# ELEVATION LOOKING NORTH EAST

REVISIONS	12'X20" EQUIPMENT ENCLOSURE	SHT #
-----------	-----------------------------	-------

ROOFTOP EQUIPMENT SHELTER FOR
-------------------------------

LESSEE

SANCTUARY SITE  
1110 SANCTUARY LACE

A3

ALPHARETTA, GEORGIA

DWG. NO.	JOB NO.	DATE	DRW. BY
2011-76	2874	06-30-11	MLC

**ABUCK**  
DESIGNERS — BUILDERS  
526 DISCOVERY PLACE  
MABLETOWN, GEORGIA 30128  
404-789-0101