

Housing Authority of the City of Roswell

199 Grove Way P.O. Box 1108 (30075)
Roswell, Georgia 30077

Asset Management Project (AMP)
GA09900001 @ Project GA06P099003

Renovations and Improvements @ GA099003
Roswell, Georgia

HADP
ARCHITECTURE, INC.

HARPER AIKEN DONAHUE & PARTNERS
2722 PIEDMONT RD NE | ATLANTA | GEORGIA 30305
T: 404.233.4466 | F: 404.233.7396 | LIC. No. AA 0002442
E: info@hdparch.com | www.hdparch.com

This drawing and any other documents created in connection with it are protected by copyright law of the United States and international copyright treaties. The design and information contained herein is the intellectual property of HADP Architecture, Inc. and shall remain the confidential property of HADP Architecture, Inc. and shall not be used for any other project without the prior written consent of HADP Architecture, Inc. This drawing is not to be reproduced in any form or by any means without the prior written consent of HADP Architecture, Inc. Copyright © 2008 HADP Architecture, Inc.

Civil Engineer

Structural Engineer

Electrical, Mechanical, Plumbing & Fire Protection Engineer



KEY PLAN

Revision	Description	Date
1	ELEVATION NOTES	10/5/09

Project No. 0917 - AH09091.00
File Name

Scale AS SHOWN Date 5/29/09






Drawing Title
GA099003 - BUILDING TYPE 'B'
2 BEDROOM DUPLEX
FLOOR PLANS & ELEVATIONS
SUPPLEMENTAL 10-5-09

Sheet Number
A-2.1

Professional of Record: Richard Aiken
Professional Registration No.

Seal: This drawing contains information to be used exclusively for the production of Contract Documents for this Project. The Contract Documents of record are only those in paper, e-mail or other electronic form that are signed by the architect and the owner. This drawing is not a Contract Document.

This drawing was created by HADP Architecture, Inc. for internal use only. Due to the complexity of this drawing, it may be modified, updated, or otherwise changed without notice. HADP Architecture, Inc. makes no warranty that this drawing is an accurate representation of the project. This drawing is not to be used for any other project without the prior written consent of HADP Architecture, Inc.

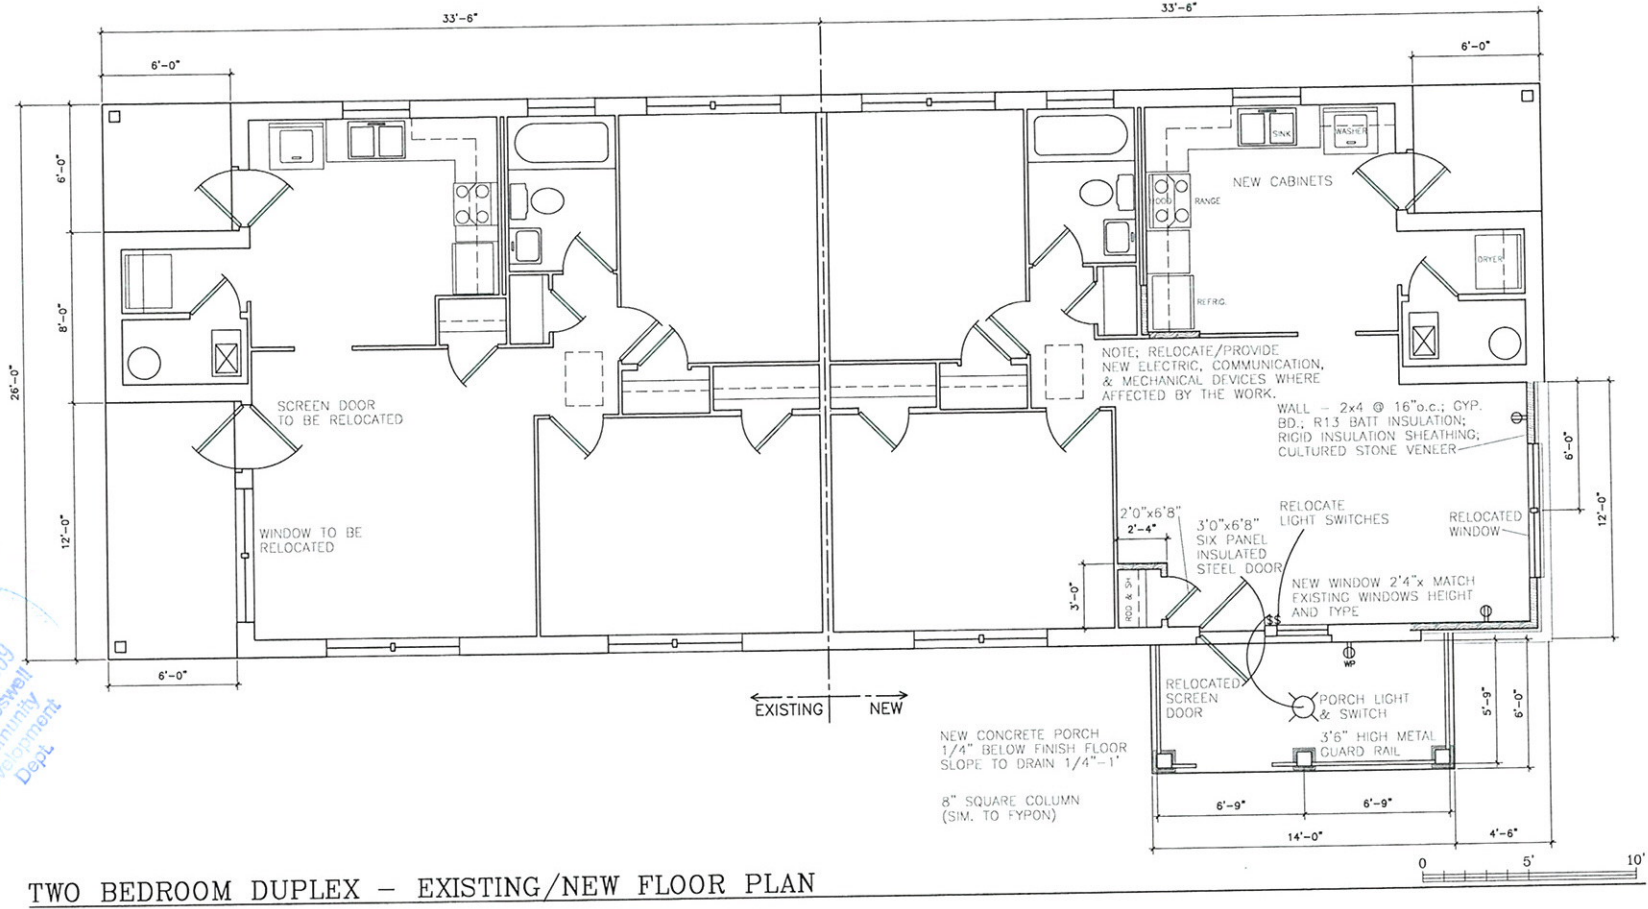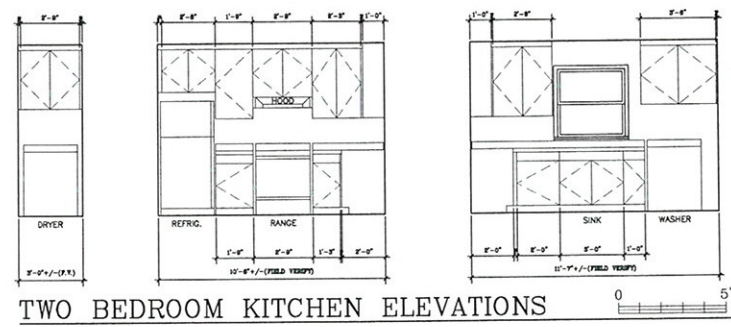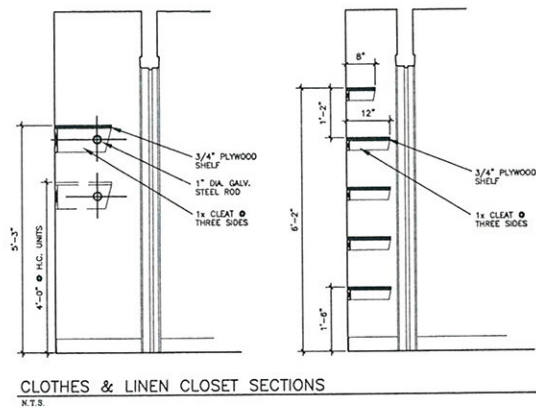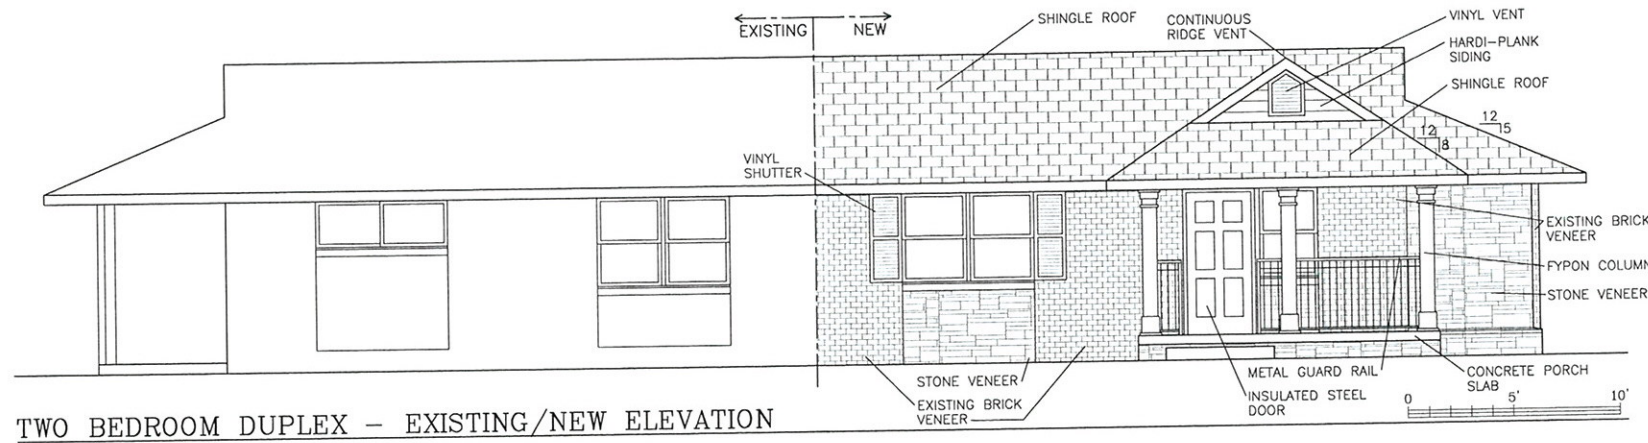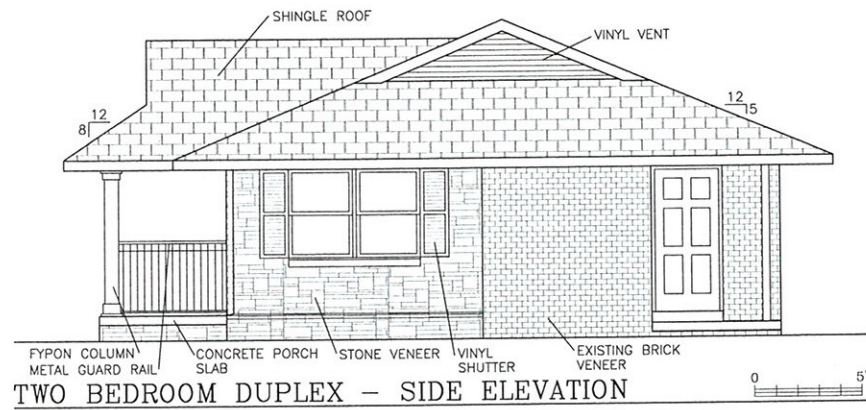

RECEIVED
OCT - 9 2009
City of Roswell
Community Development Dept.