



**PEACOCK
ARCHITECTS**

2000 RIVEREDGE PARKWAY
SUITE SEVEN HUNDRED
ATLANTA GEORGIA 30328
404-214-5200 PHONE
404-214-5208 FAX

1500 HOLCOMB BRIDGE
#Street 1500 HOLCOMB BRIDGE ROAD
ROSWELL, GEORGIA 30016


OCT 20 2009
City of Roswell
Community
Development
Dept.

DATE	REVISION
8/11/09	DRB SUBMITAL
10/15/09	DRB RE-SUBMITAL

PROJECT NO:
218.00.01
DATE
OCT 15TH, 2009
DRAWING TITLE


A4-10b

THIS DRAWING AND ANY REPRODUCTIONS
ARE THE PROPERTY AND COPYRIGHT OF
PEACOCK ARCHITECTS, INC. AND MAY
NOT BE USED IN ANY MANNER WITHOUT
THE EXPRESSED WRITTEN PERMISSION
OF PEACOCK ARCHITECTS, INC.

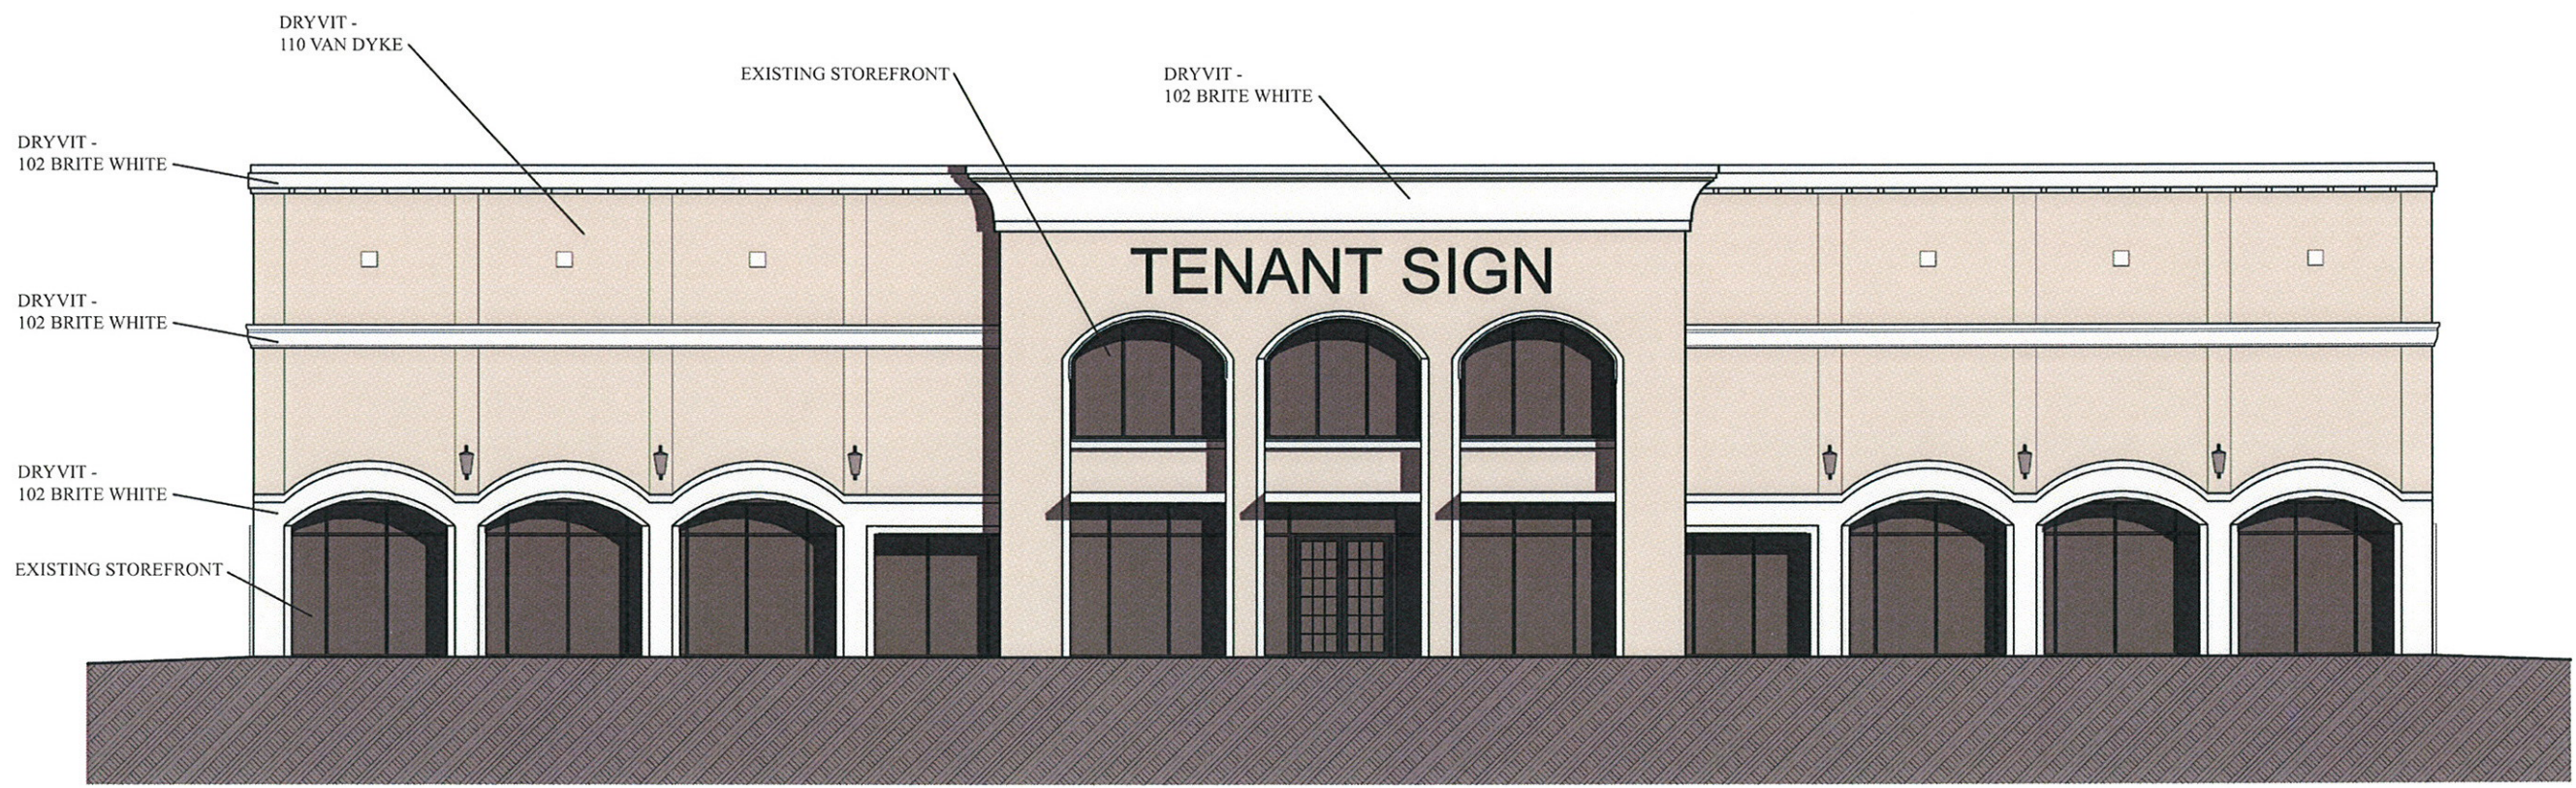

2
A4.10
PROPOSED SOUTH ELEVATION
SCALE 3/16" = 1'-0"

OPTION B - 102 BRITE WHITE & 110 VAN DYKE

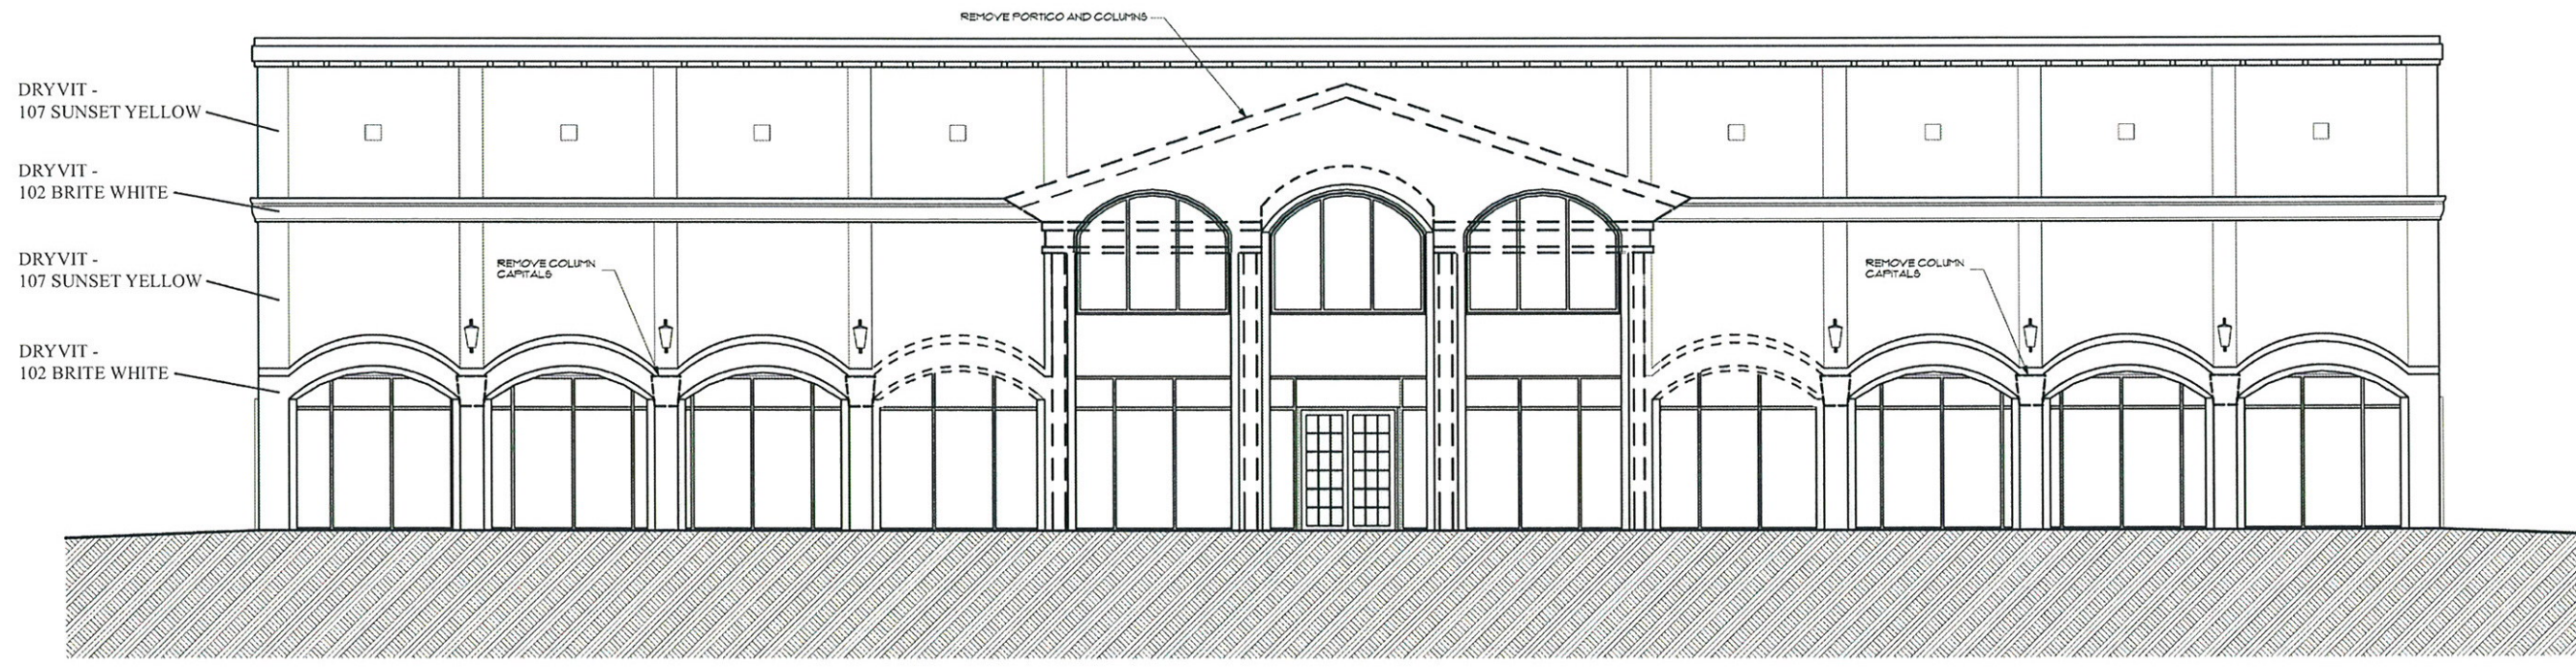

1
A4.10
EXISTING SOUTH ELEVATION
SCALE 3/16" = 1'-0"