




ONE BDRM. H.C. KITCHEN ELEV.

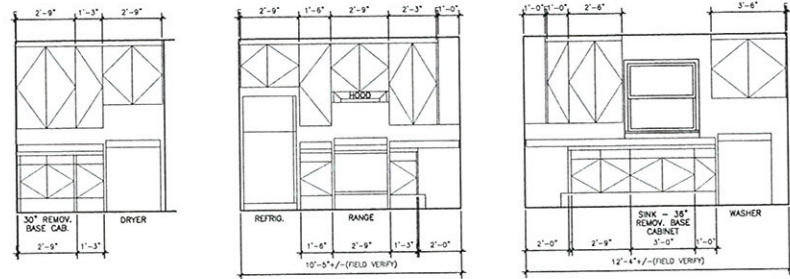


TWO BDRM. H.C. KITCHEN ELEVATIONS

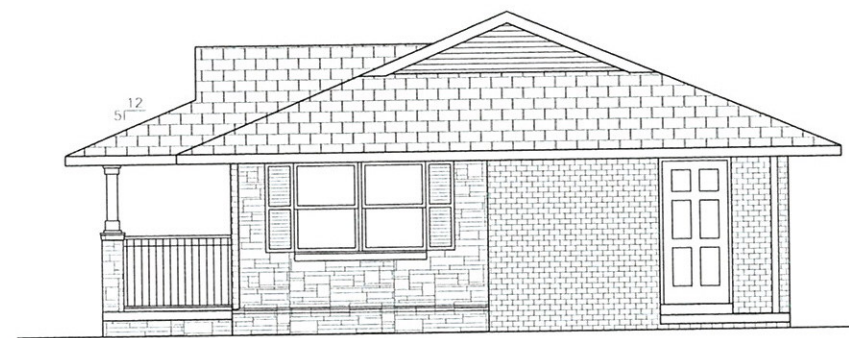

TWO/ONE/TWO BDRM. DUPLEX - SIDE ELEVATION

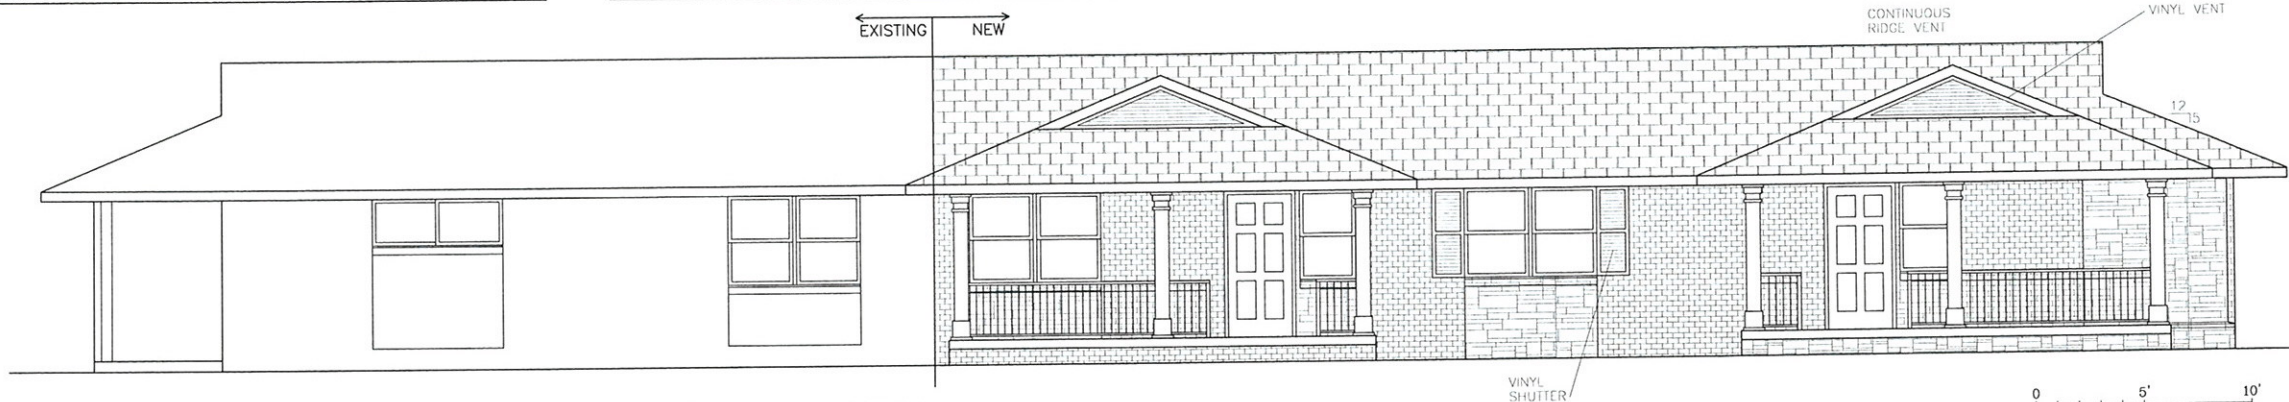

TWO/ONE/TWO BEDROOM TRIPLEX - EXISTING/NEW ELEVATION

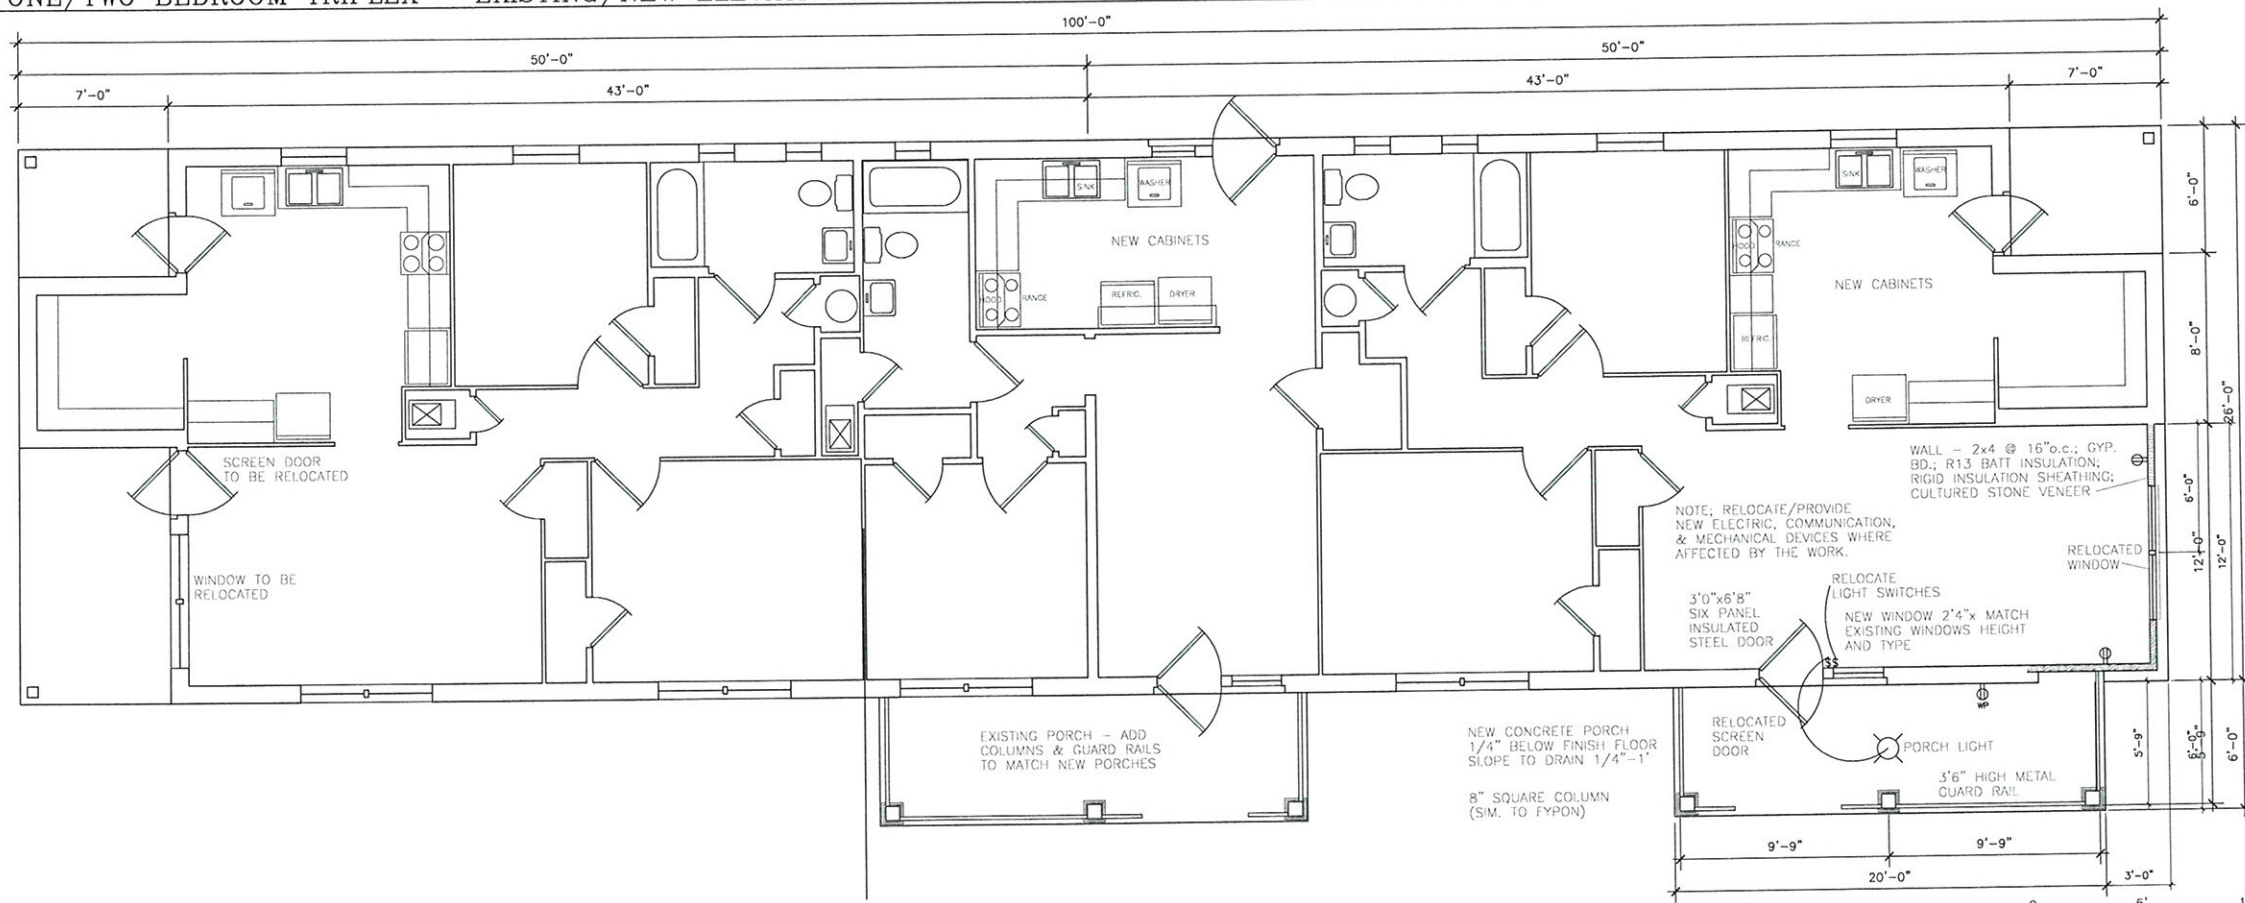

TWO/ONE/TWO BEDROOM TRIPLEX - EXISTING/NEW FLOOR PLAN

Housing Authority of the City of Roswell

199 Grove Way P.O. Box 1106 (30075)
Roswell, Georgia 30077

Asset Management Project (AMP)
GA0990001 @ Project GA06P099003

Renovations and Improvements @ GA099003
Roswell, Georgia



HARPER AIKEN DONAHUE & PARTNERS
2122 PIEDMONT BLVD. | ATLANTA | GEORGIA 30305
T: 404.233.4466 | F: 404.233.7396 | LIC. NO. AA 000242
E: info@hdparch.com | www.hdparch.com

This drawing and any other documents prepared in connection with it are the property of HADP Architecture, Inc. and shall remain its confidential information. The design and information contained herein is the intellectual property of HADP Architecture, Inc. and shall remain its confidential information. The design and information contained herein is for the exclusive use of the City of Roswell and shall not be used for any other purpose or project without the written consent of HADP Architecture, Inc. Copyright (c) 2009 HADP Architecture, Inc.

Civil Engineer

Structural Engineer

Electrical, Mechanical, Plumbing & Fire Protection Engineer

RECEIVED
OCT - 9 2009
City of Roswell
Community
Development
Dept.

KEY PLAN

Revision	Description	Date
0917	AS SHOWN	5/29/09

Project No. 0917 - AH09091.00
File Name

Scale AS SHOWN Date 5/29/09

Drawing Title
GA099003
BUILDING TYPE 'D'
2 1/2 BEDROOM H.C. TRIPLEX
FLOOR PLANS & ELEVATIONS

Sheet Number
A-4

Professional of Record: Richard Aiken
Professional Registration No:

Seal: This drawing contains information to be used exclusively for the production of Contract Documents for this project. The Contract Documents of record are only those in paper, volumetric or electronic form produced by HADP Architecture, Inc. and they shall not be reproduced, altered, or used for any other purpose without the written consent of HADP Architecture, Inc.

This drawing is not a Contract Document. This drawing was created by HADP Architecture, Inc. for internal use only. Due to the possibility that this drawing may be modified, superseded, or otherwise, and that the information contained herein should be used as a reference for which it was not originally intended, HADP Architecture, Inc. makes no guarantee that this drawing is an accurate representation of the project. This is not a Contract Document. It is to be used for any other purpose for use.