



J:\218.00.01 GA Commerce Bank\1500 Holcomb Bridge Road Facility\HBR.pln

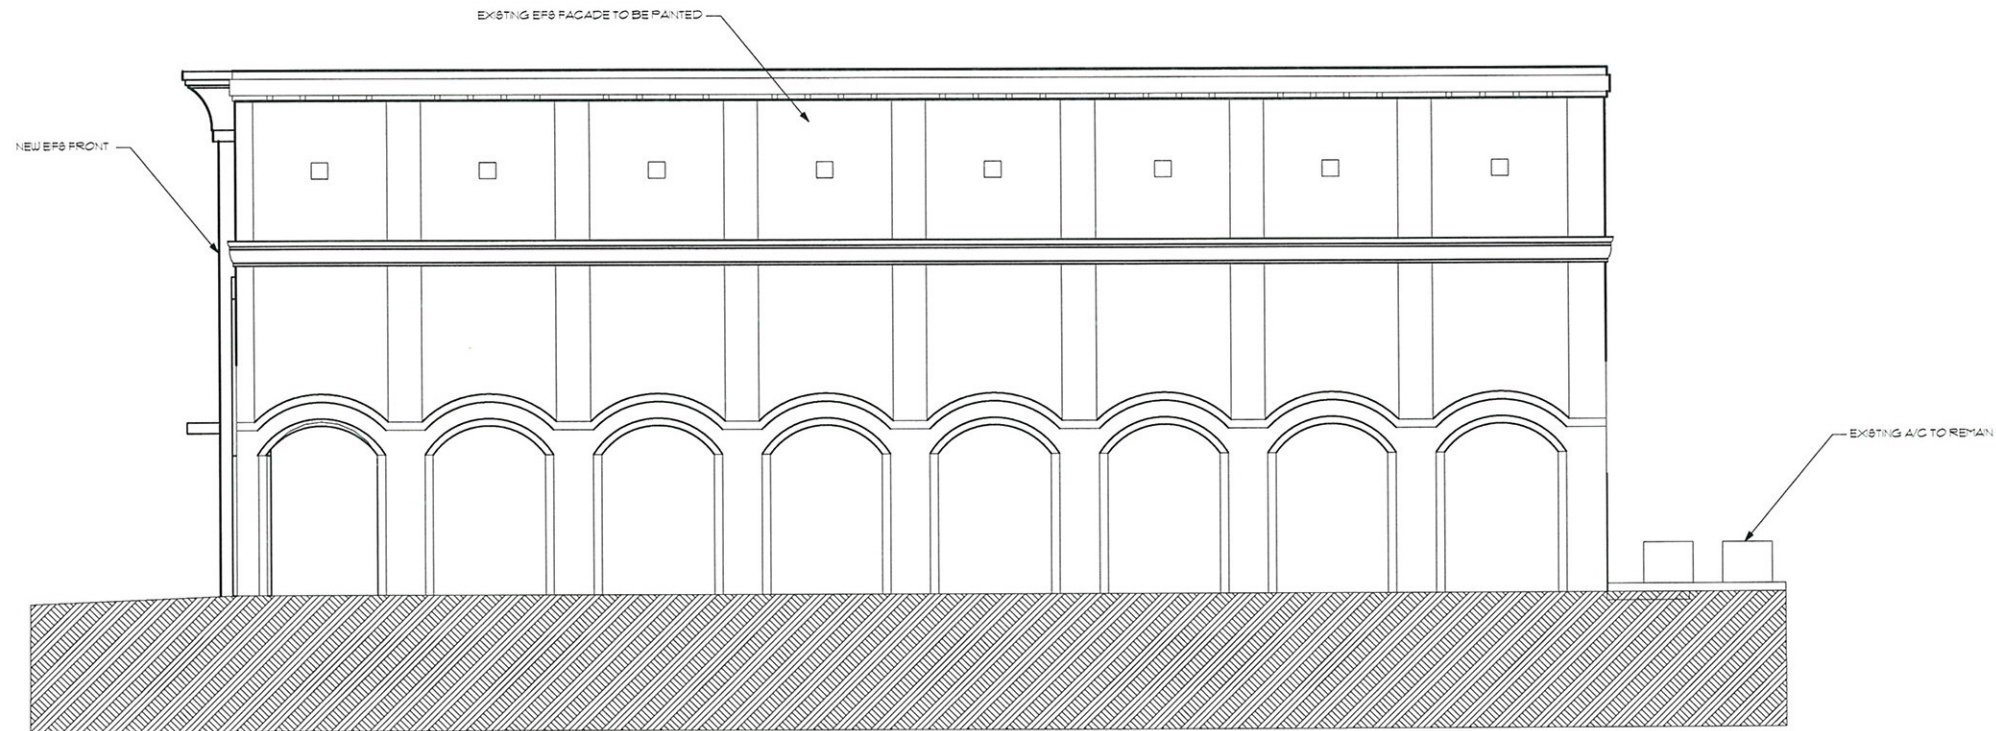

1 EAST ELEVATION
SCALE 3/8" = 1'-0"

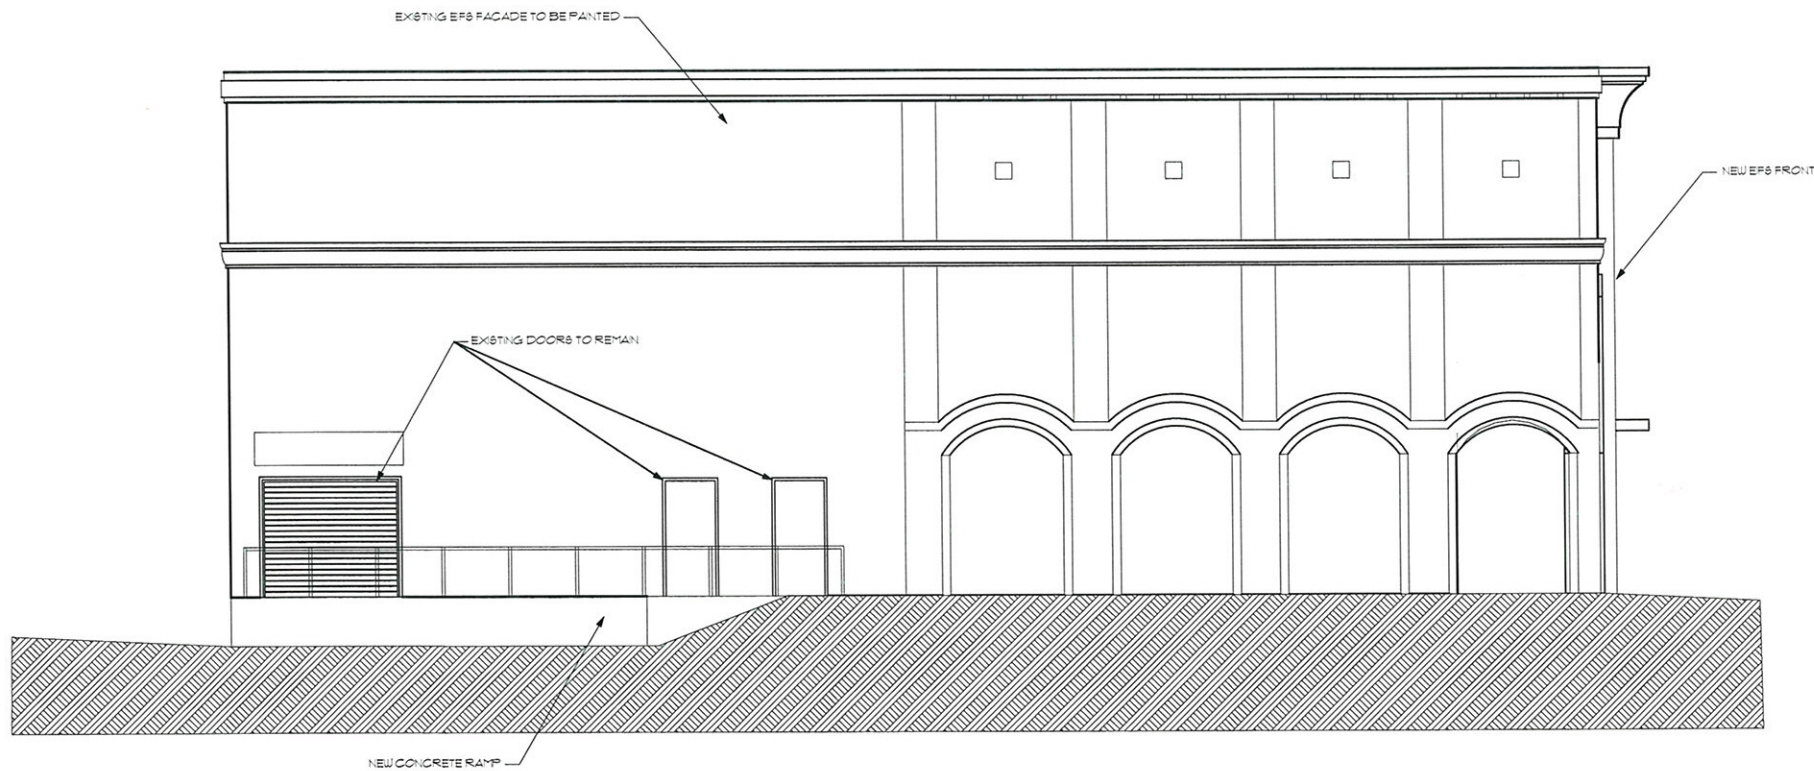

2 WEST ELEVATION
SCALE 3/8" = 1'-0"



PEACOCK
ARCHITECTS

2000 RIVEREDGE PARKWAY
SUITE SEVEN HUNDRED
ATLANTA GEORGIA 30328
404-214-5200 PHONE
404-214-5208 FAX

1500 HOLCOMB BRIDGE
#Street 1500 HOLCOMB BRIDGE ROAD
ROSWELL, GEORGIA 30016

DATE	REVISION

PROJECT NO.
#P
DATE
SEPTEMBER 18, 2009
DRAWING TITLE
EAST AND WEST ELEVATIONS

A4.11

SHEET 16 OF 21

THIS DRAWING AND ANY REPRODUCTIONS
ARE THE PROPERTY AND COPYRIGHT OF
PEACOCK ARCHITECTS, INC. AND MAY
NOT BE USED IN ANY MANNER WITHOUT
THE EXPRESSED WRITTEN PERMISSION
OF PEACOCK ARCHITECTS, INC.