


PROPOSED FRONT EL VATION

SCALE : 1/4" = 1'-0"

4

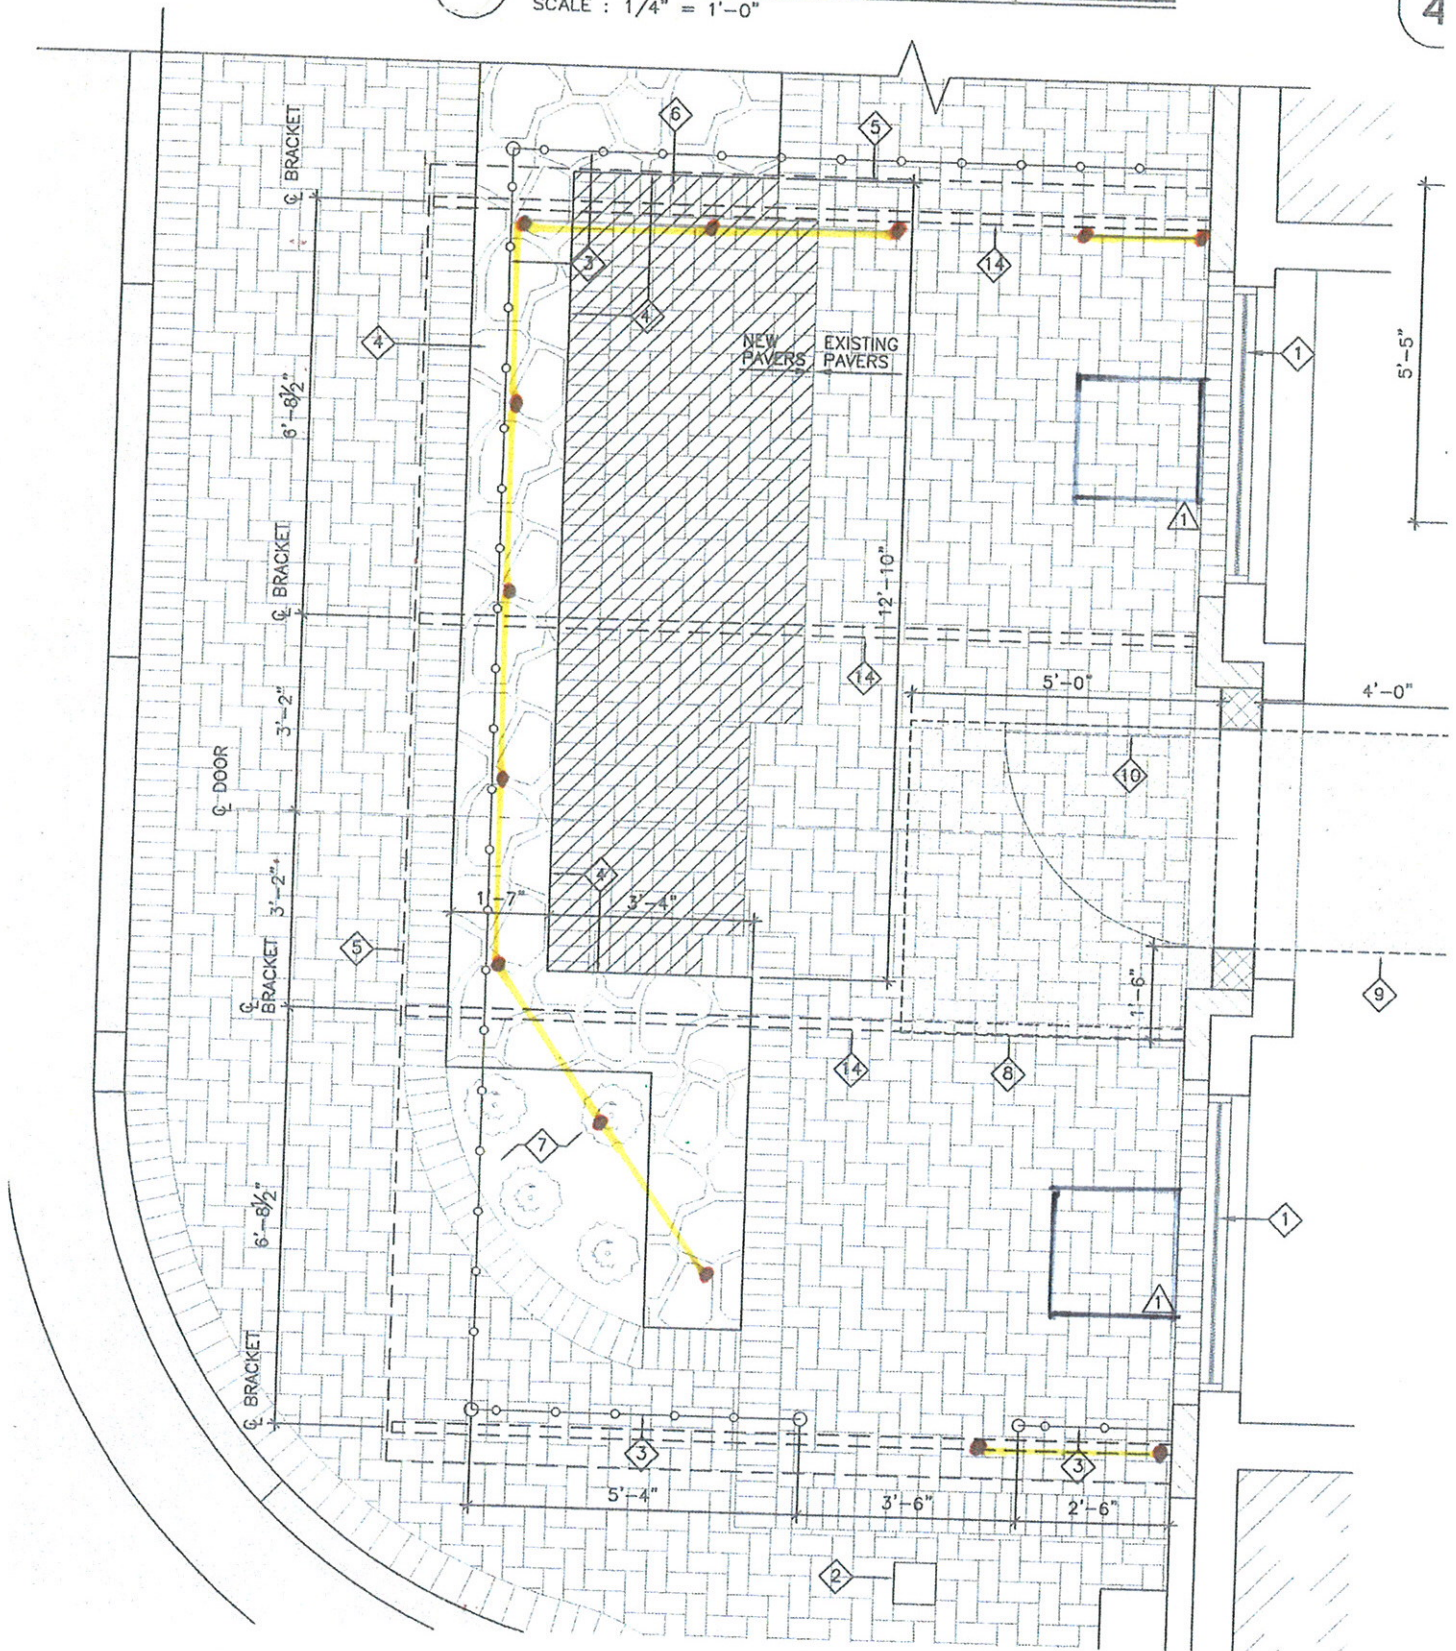

6 ENLARGED FLOOR PLAN

SCALE : 1/2" = 1'-0"

PHASE I