



**PEACOCK
ARCHITECTS**

2000 RIVEREDGE PARKWAY
SUITE SEVEN HUNDRED
ATLANTA GEORGIA 30328
404-214-5200 PHONE
404-214-5208 FAX

1500 HOLCOMB BRIDGE
#Street 1500 HOLCOMB BRIDGE ROAD
ROSUELL, GEORGIA 30016



DATE	REVISION
8/11/09	DRB SUBMITAL
10/15/09	DRB RE-SUBMITAL

PROJECT NO:	218.00.01
DATE	OCT 15TH, 2009
DRAWING TITLE:	


A4-10a

THIS DRAWING AND ANY REPRODUCTIONS ARE THE PROPERTY AND COPYRIGHT OF PEACOCK ARCHITECTS, INC. AND MAY NOT BE USED IN ANY MANNER WITHOUT THE EXPRESSED WRITTEN PERMISSION OF PEACOCK ARCHITECTS, INC.



2
A4.10 PROPOSED SOUTH ELEVATION
SCALE: 3/16" = 1'-0"

OPTION A - 102 BRITE WHITE & 108 MANOR WHITE

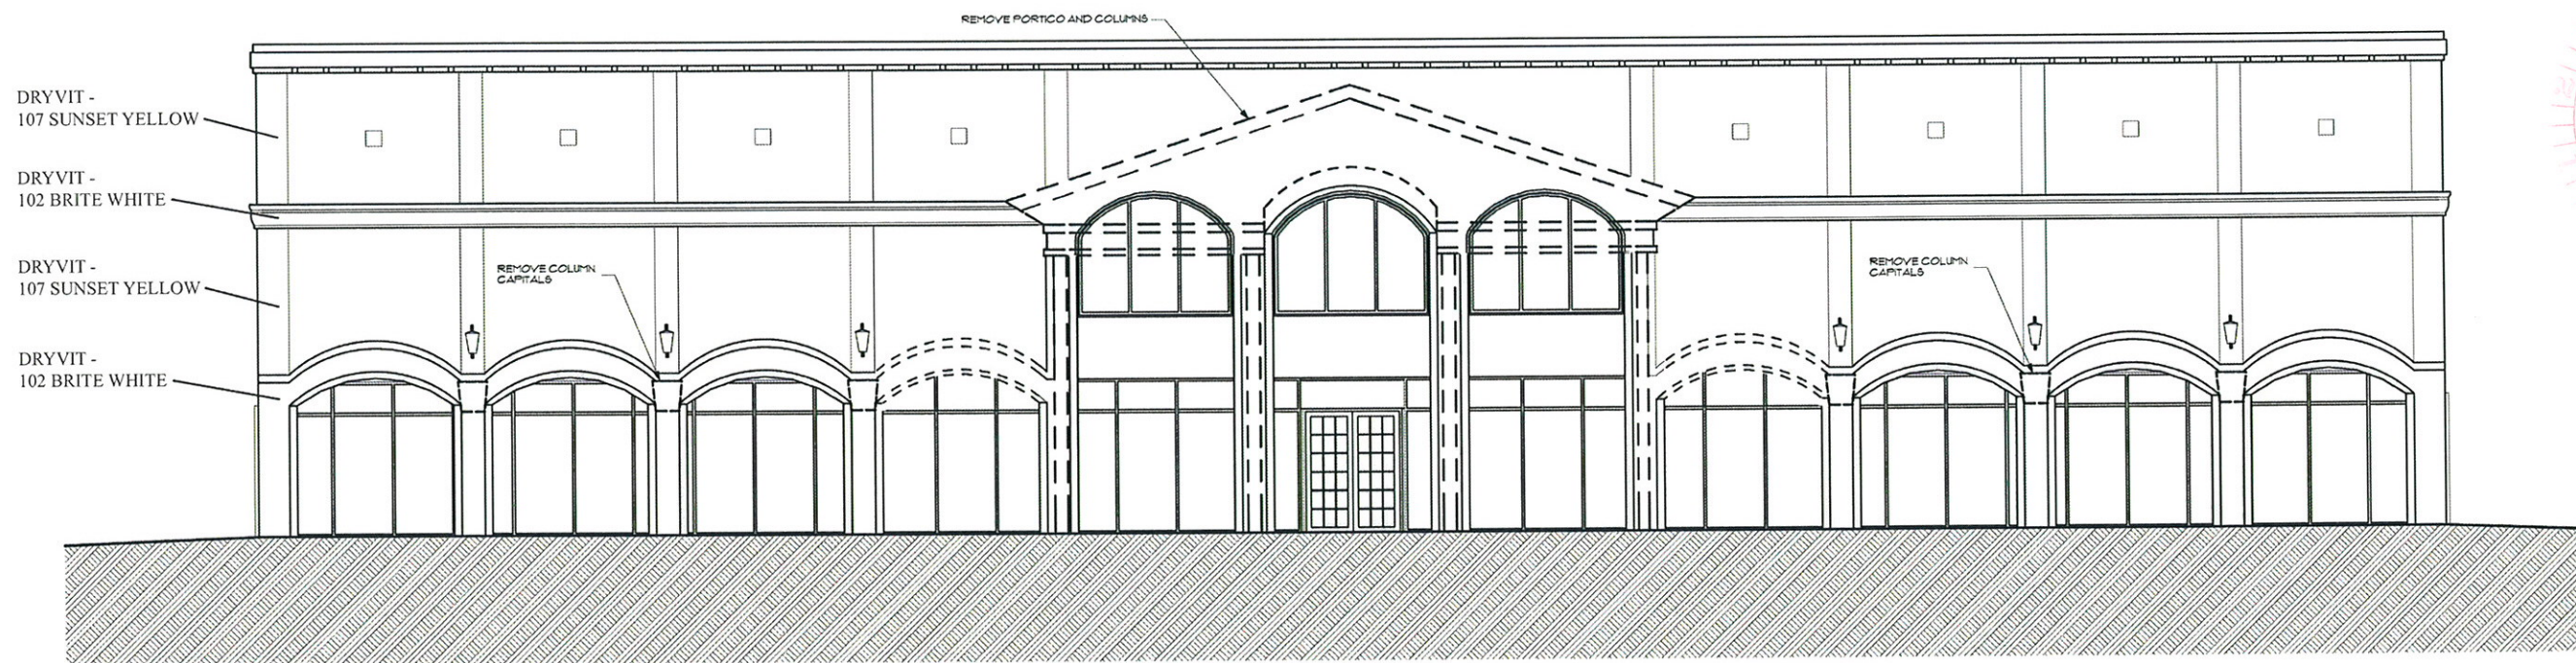

1
A4.10 EXISTING SOUTH ELEVATION
SCALE: 3/16" = 1'-0"