

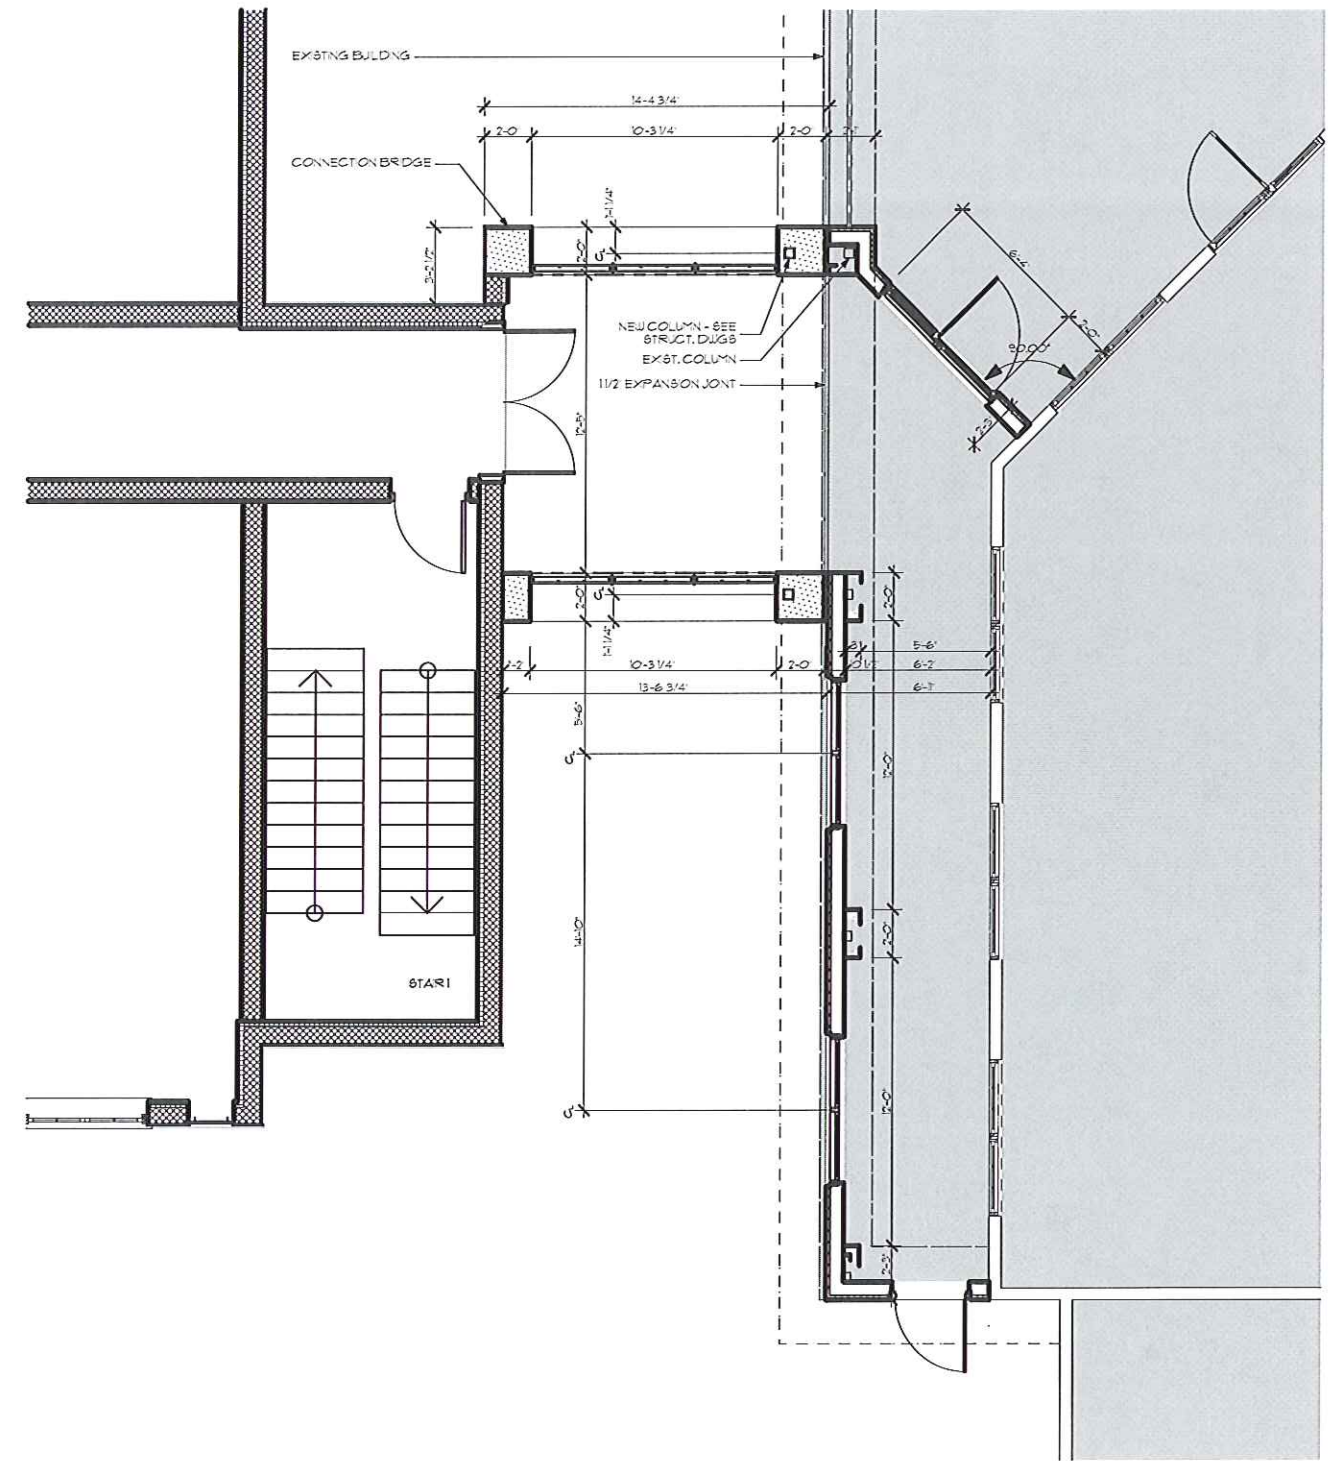


1 FIRST FLOOR PLAN (EXIST. TAPESTRY LEVEL)
SCALE: 1" = 50'

 

2 CONNECTION BRIDGE
SCALE: 1/8" = 1'-0"

 

teamwork/DesignServer-0/TAPESTRY DD2

TAPESTRY HOUSE
CITY OF ROSWELL



PEACOCK ARCHITECTS