


RECEIVED
 City of Roswell
 Feb 5 2013
 Community
 Development

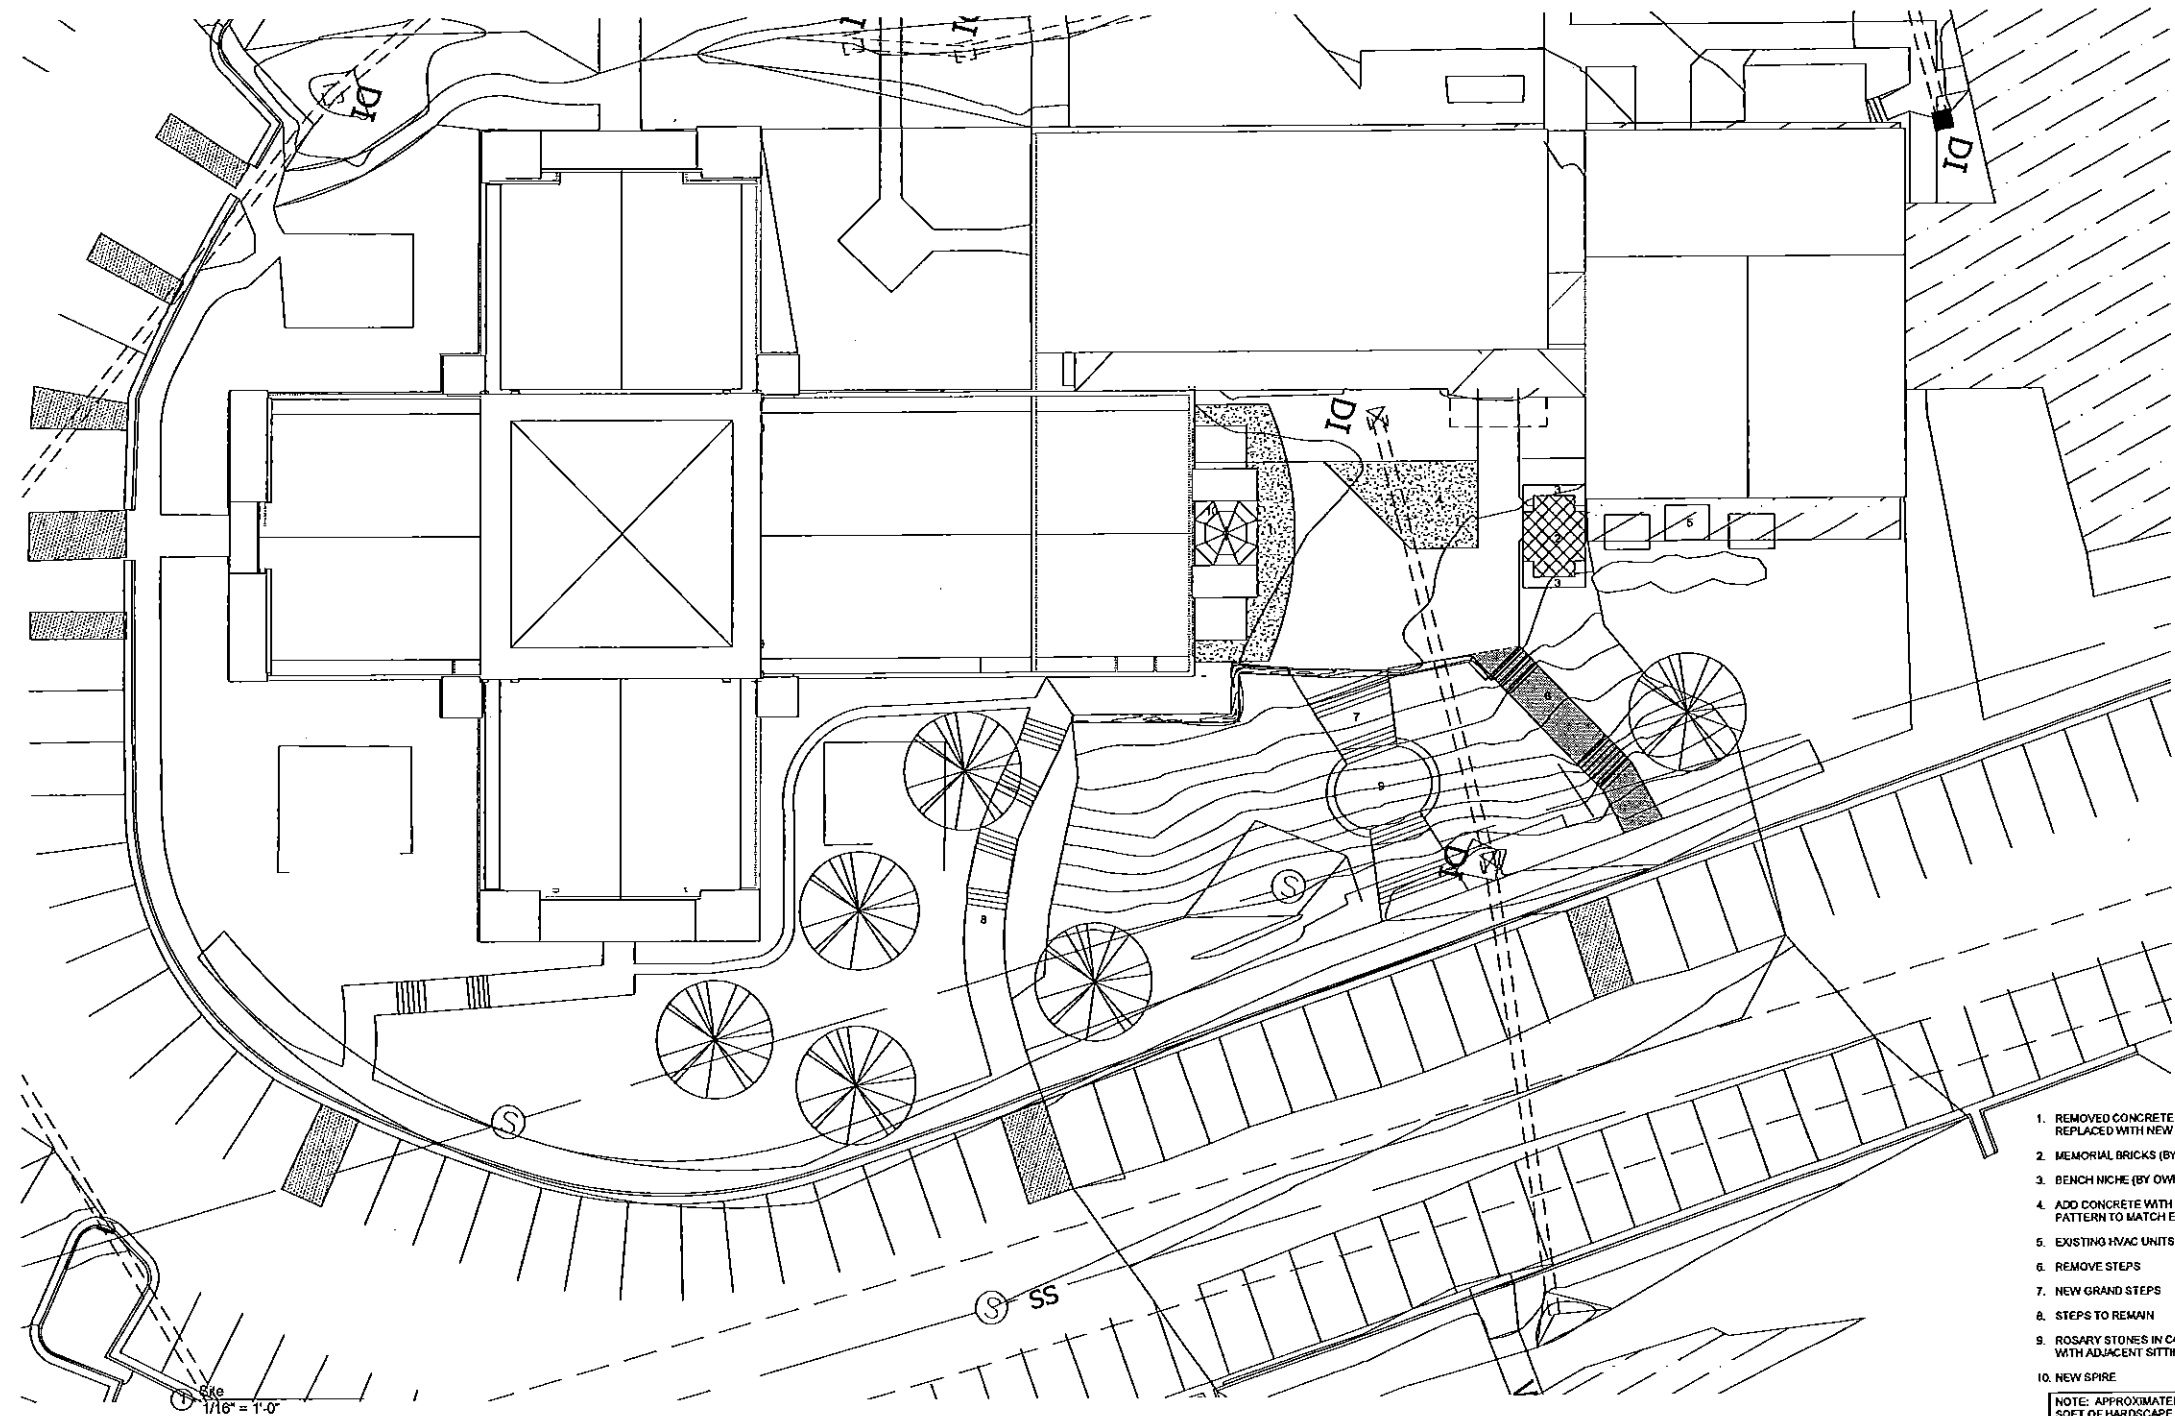


1. REMOVED CONCRETE TO BE REPLACED WITH NEW PAVERS
2. MEMORIAL BRICKS (BY OWNER)
3. BENCH NICHE (BY OWNER)
4. ADD CONCRETE WITH SCORING PATTERN TO MATCH EXISTING
5. EXISTING HVAC UNITS
6. REMOVE STEPS
7. NEW GRAND STEPS
8. STEPS TO REMAIN
9. ROSARY STONES IN CONCRETE WITH ADJACENT SITTING WALLS
10. NEW SPIRE

NOTE: APPROXIMATELY 7000 SQ FT OF HARDSCAPE PROPOSED ON SITE - THIS EXACT AMOUNT WILL BE REMOVED FROM OTHER IMPERVIOUS AREA ON THE SITE
 WATER QUALITY VOLUME WILL BE PROVIDED FOR RELOCATED IMPERVIOUS AREAS

No.	SCOPE DOCUMENTS	DESCRIPTION	DATE
	DESIGN PLAN APPLICATION		

ST. ANDREW CATHOLIC CHURCH
 RIVERSIDE ROAD, ROSWELL, GEORGIA
 DESIGN PLAN APPLICATION 2/4/2013

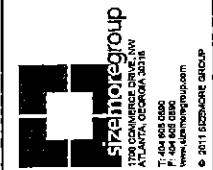

THIS DRAWING IS AN INSTRUMENT OF SERVICE AND SHALL REMAIN THE PROPERTY OF THE ARCHITECT. NO PART OF THIS DOCUMENT SHALL BE REPRODUCED OR TRANSMITTED IN ANY FORM, ELECTRONICALLY OR MECHANICALLY, FOR ANY PURPOSE, WITHOUT THE EXPRESS WRITTEN PERMISSION OF THE ARCHITECT.

ARCHITECTURAL SITE PLAN

PROJECT # 12140
 DATE 2/4/2013
 DRAWN BY DM
 CHECKED BY BD

A102