




teamwork/DesignServer-01/TAPESTRY DD2

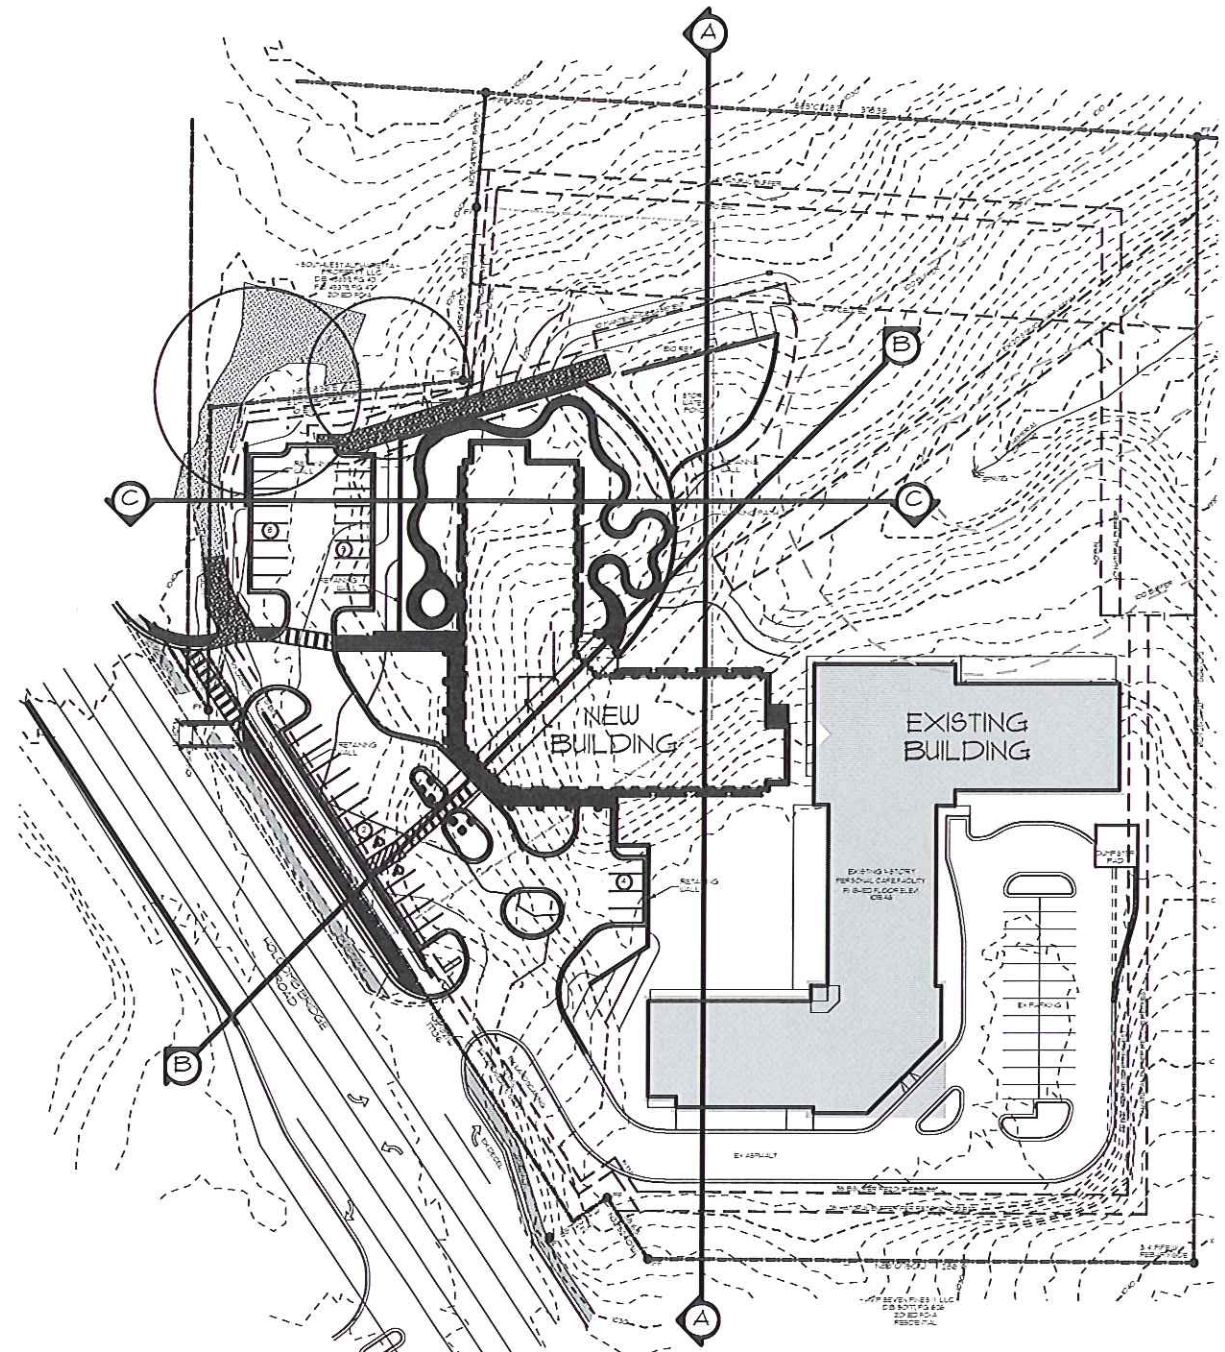

1 ARCHITECTURAL SITE PLAN
 SCALE: 1" = 100'
 0 50' 100' 200'

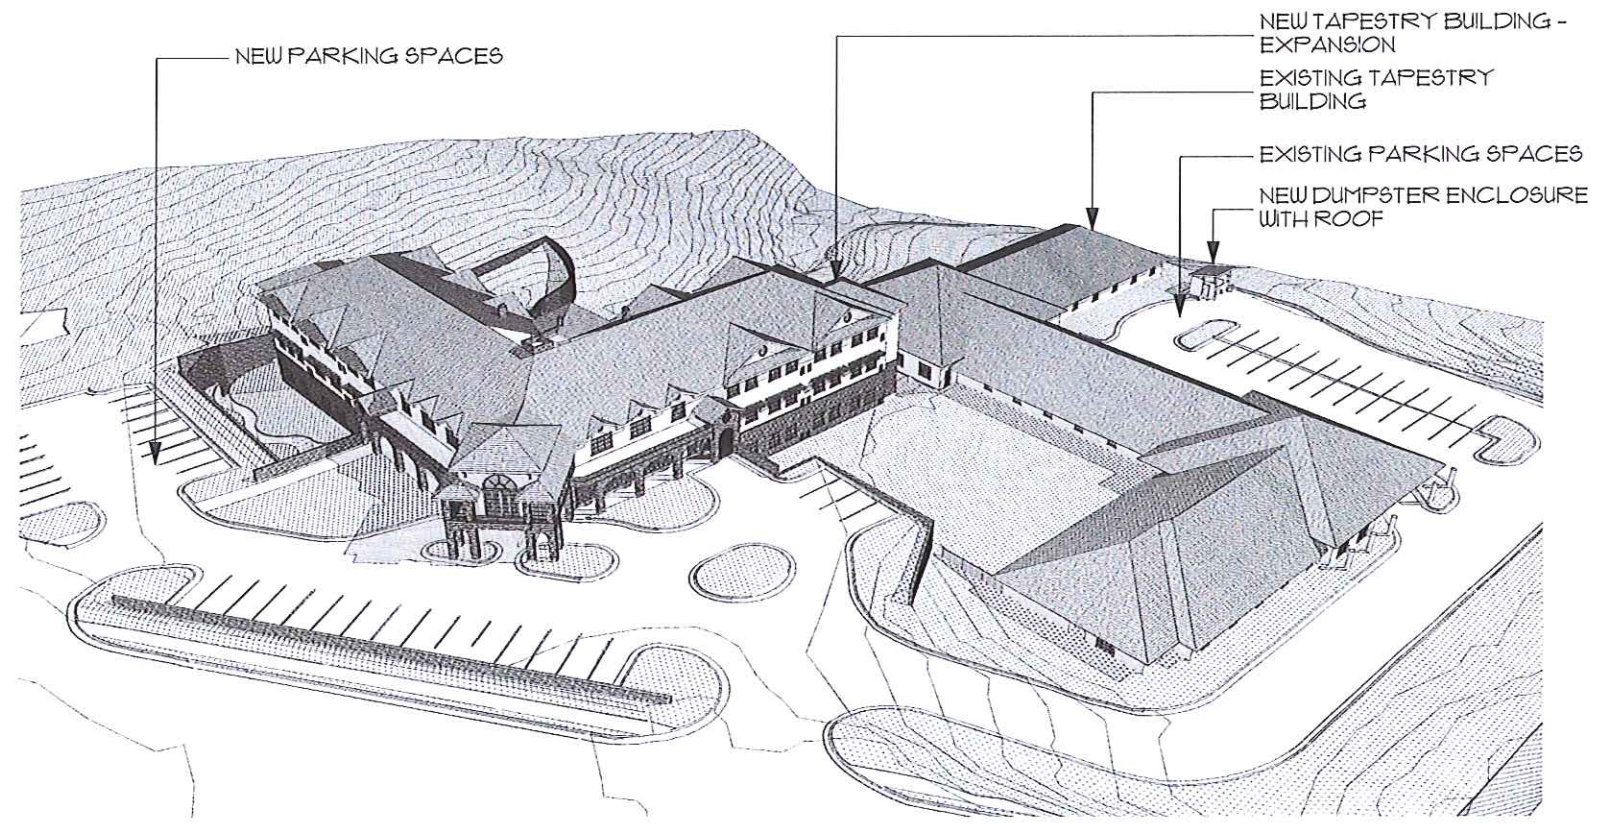


2 AERIAL - HOCOMB BRIDGE VIEW
 SCALE: 1/4" = 1'-0"
 0 2' 4' 8'

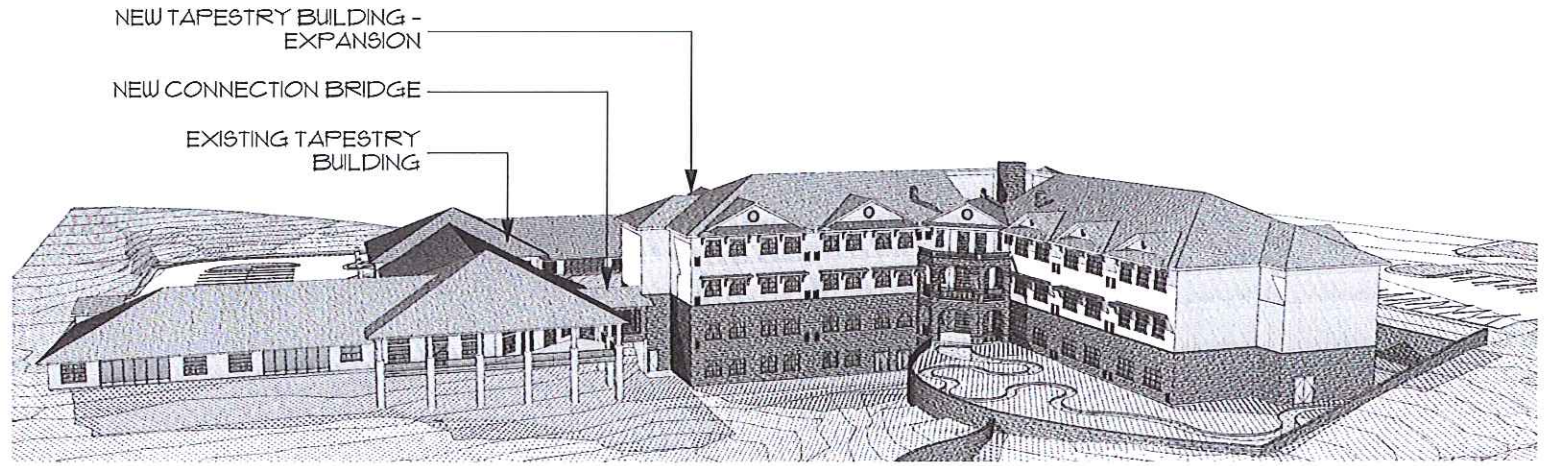


3 AERIAL - WEST SIDE VIEW
 SCALE: 1/4" = 1'-0"
 0 2' 4' 8'


TAPESTRY HOUSE
 CITY OF ROSWELL

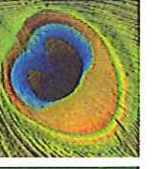


PEACOCK ARCHITECTS

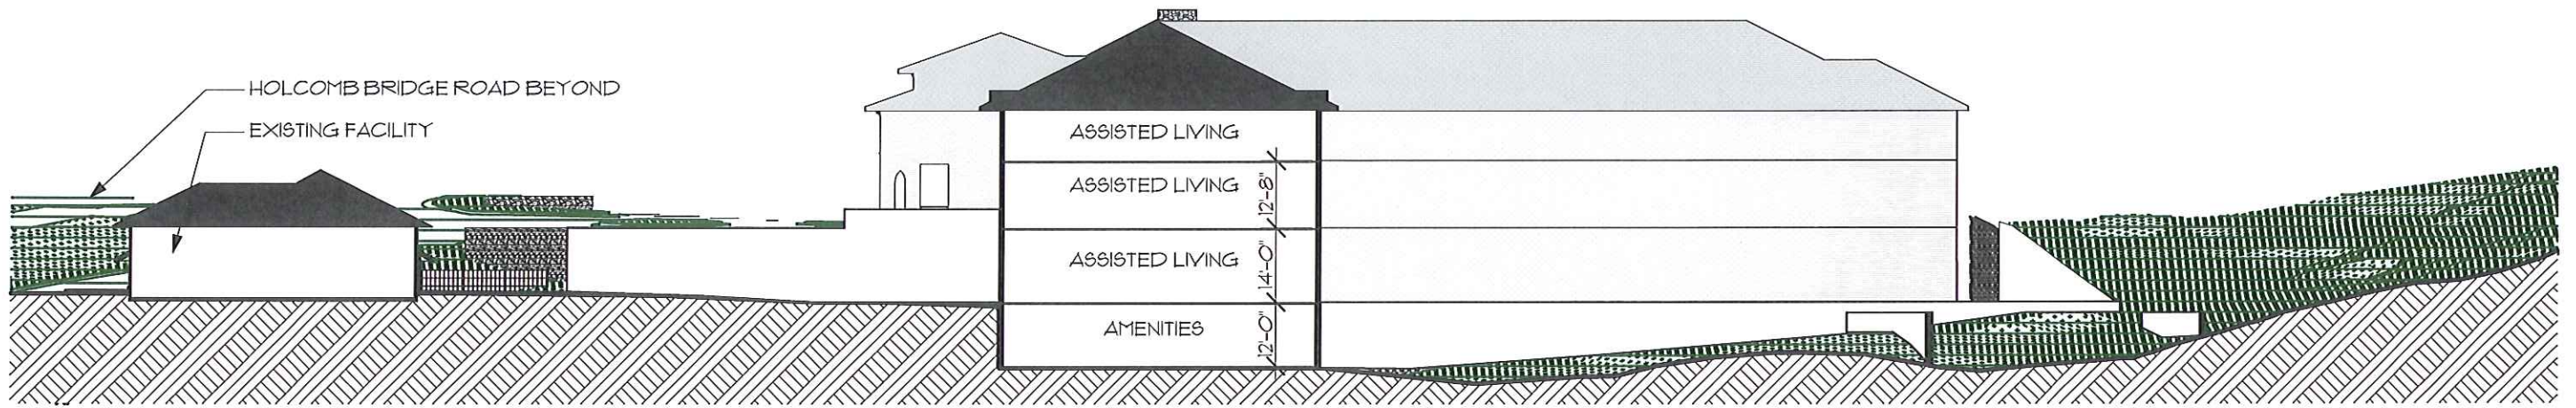

A SECTION A
 SCALE: 1/32' = 1'-0'
 0 16' 32' 64'

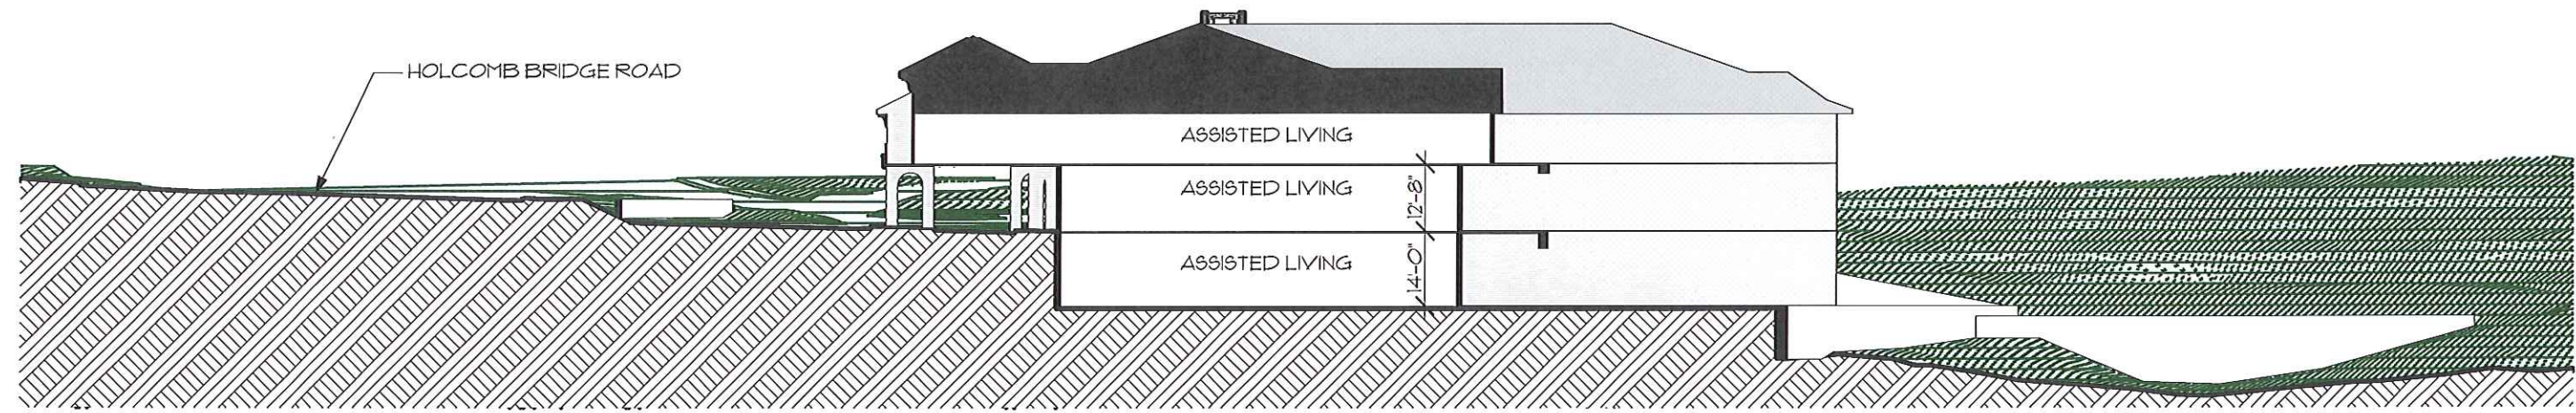


B SECTION B
 SCALE: 1/32' = 1'-0'
 0 16' 32' 64'

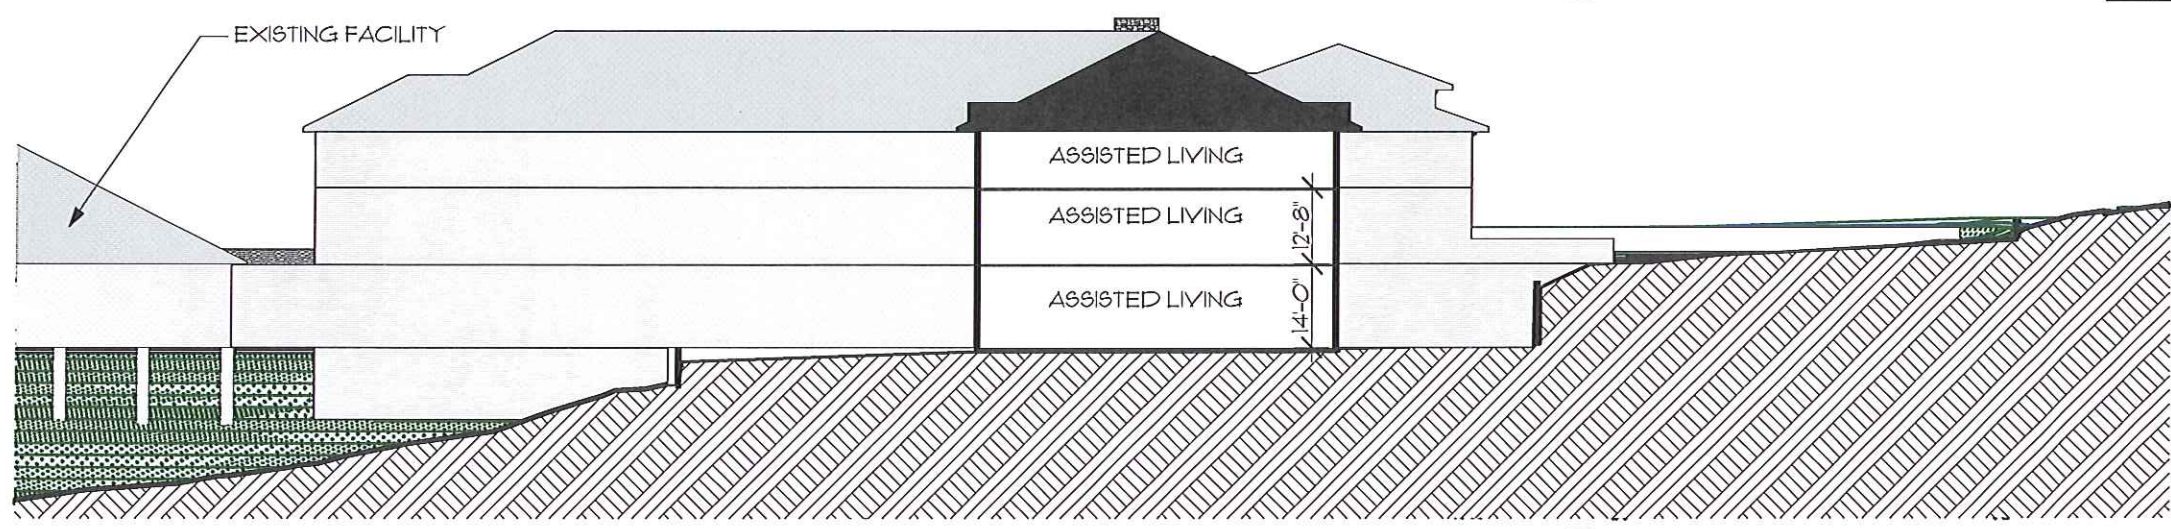

C SECTION C
 SCALE: 1/32' = 1'-0'
 0 16' 32' 64'


TAPESTRY HOUSE
 CITY OF ROSWELL

teamwork/Designer-CI/TAPESTRY DD2

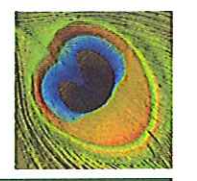

PEACOCK ARCHITECTS

teamwork/DesignServer-01/TAPESTRY DD2

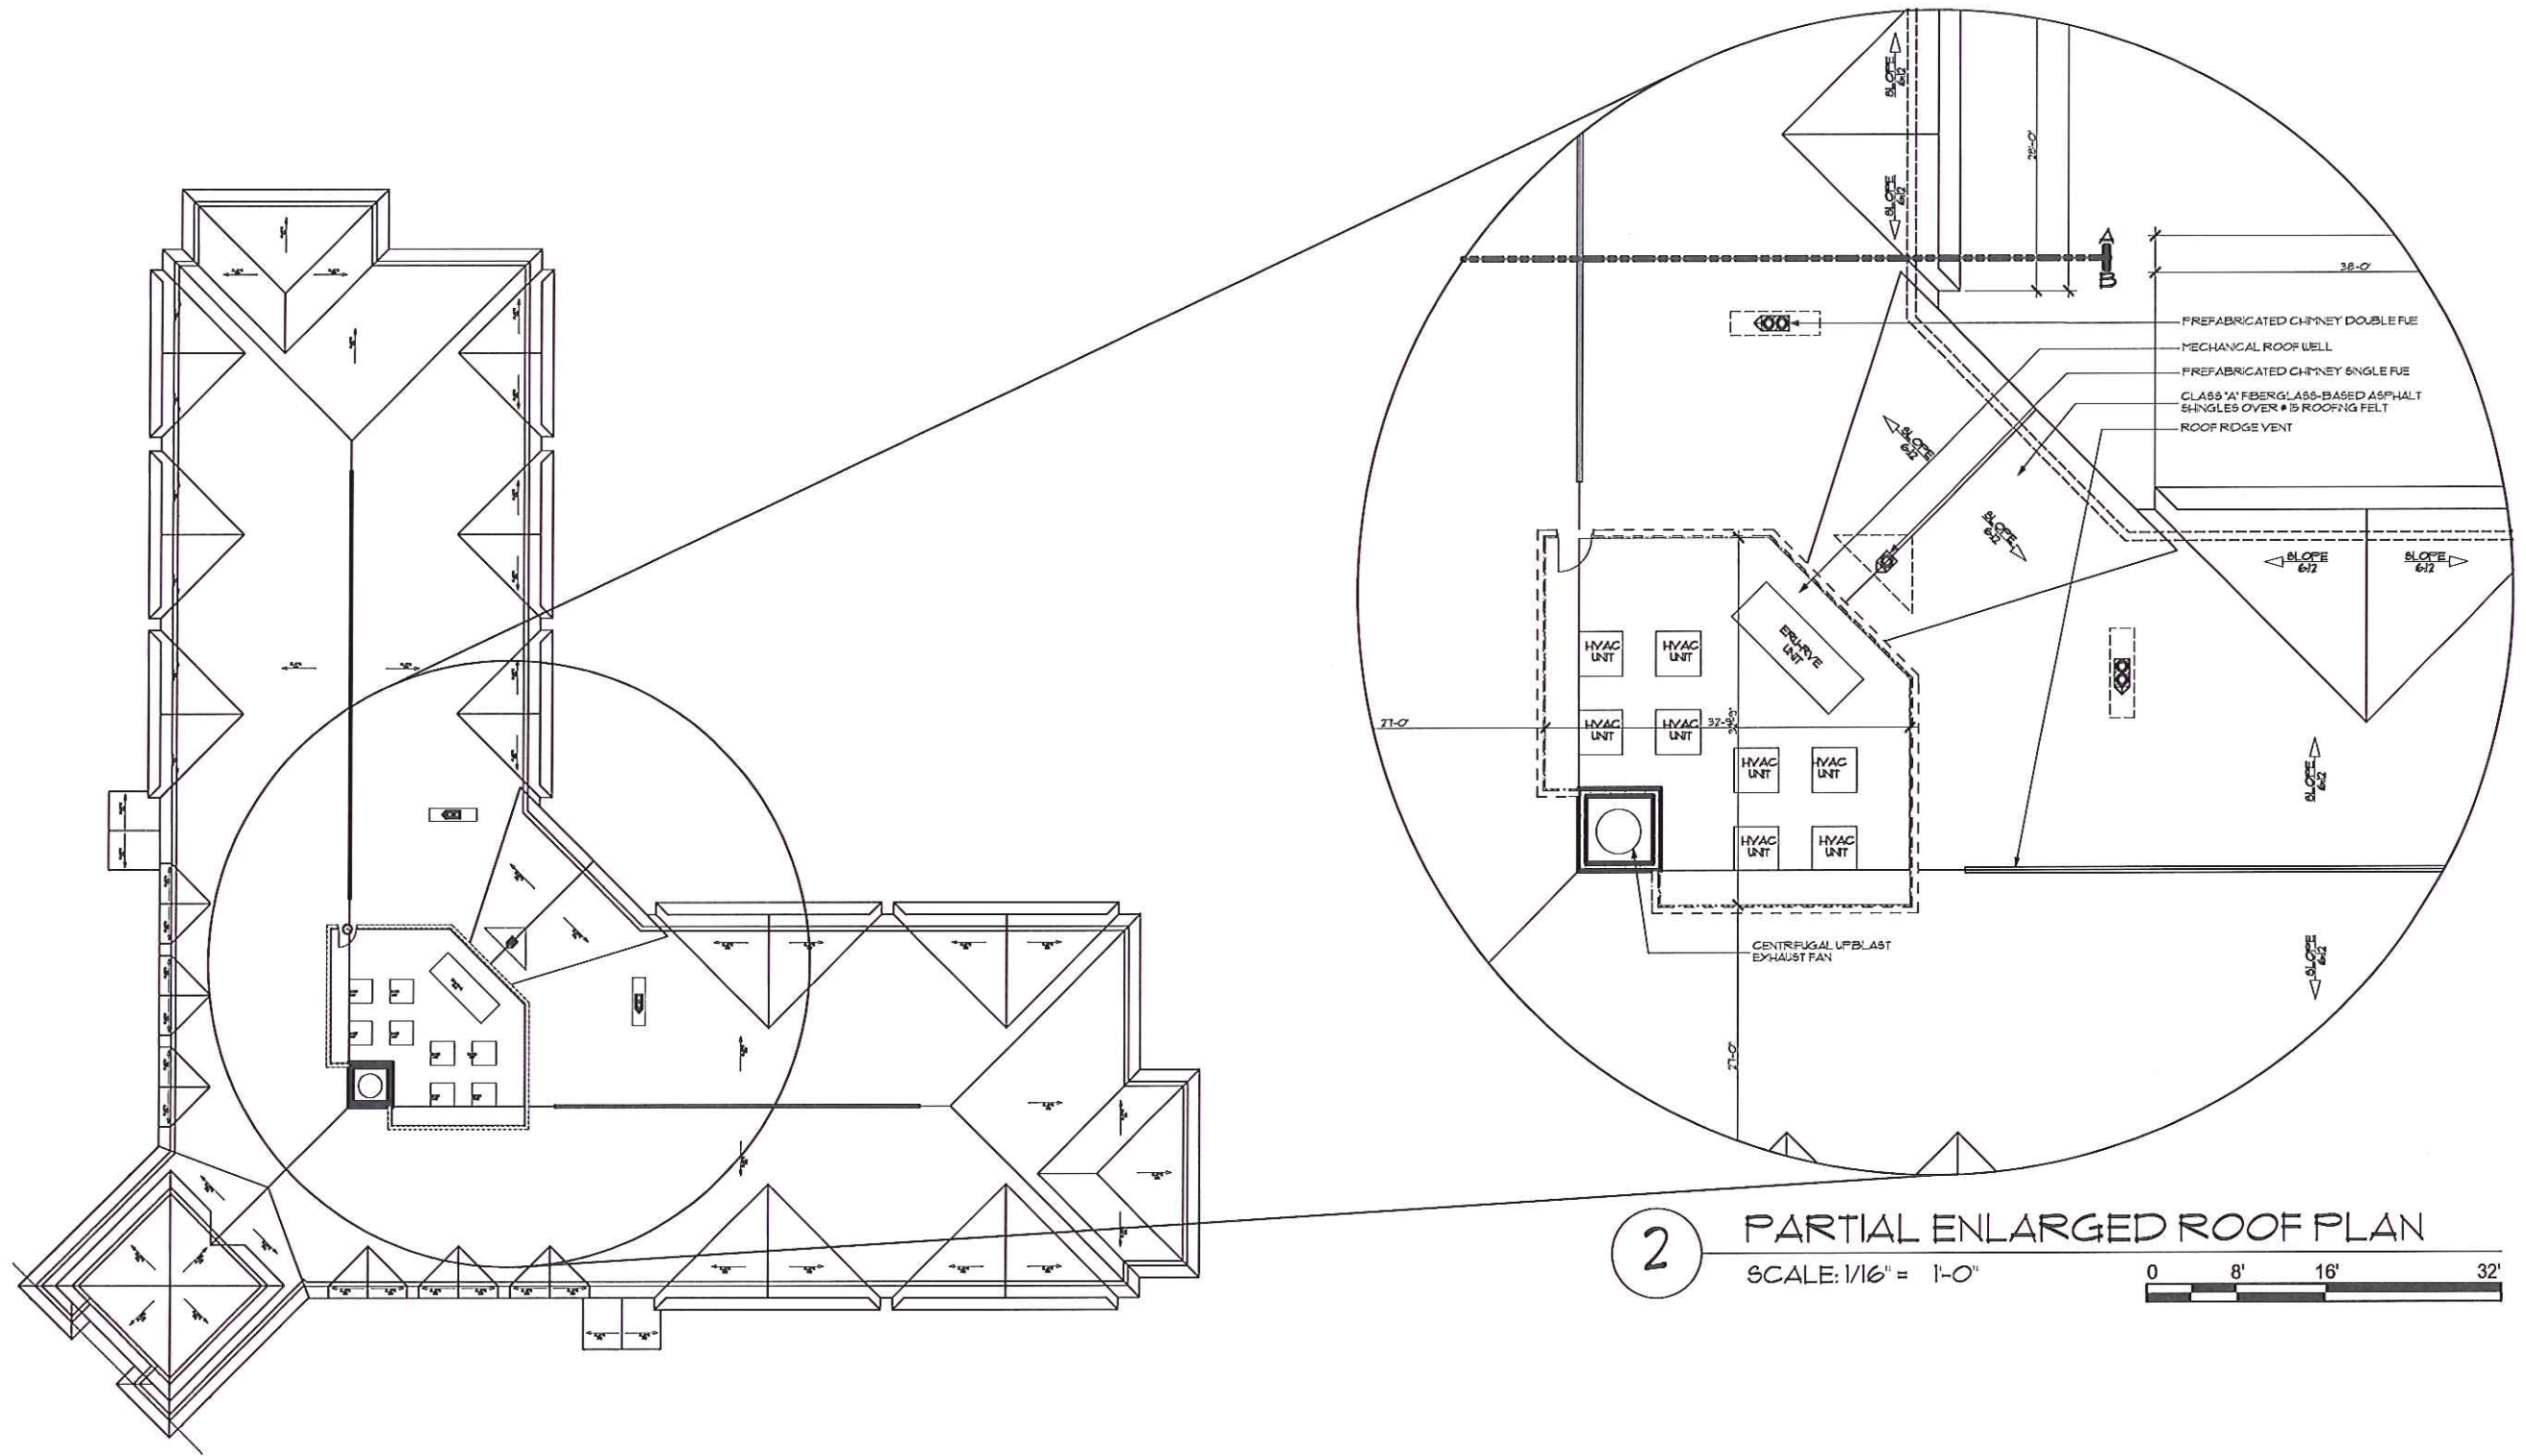


1 ROOF PLAN
SCALE: 1" = 30'



0 30' 60'

2 PARTIAL ENLARGED ROOF PLAN
SCALE: 1/16" = 1'-0"

0 8' 16' 32'


TAPESTRY HOUSE
CITY OF ROSWELL

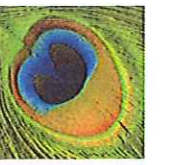

 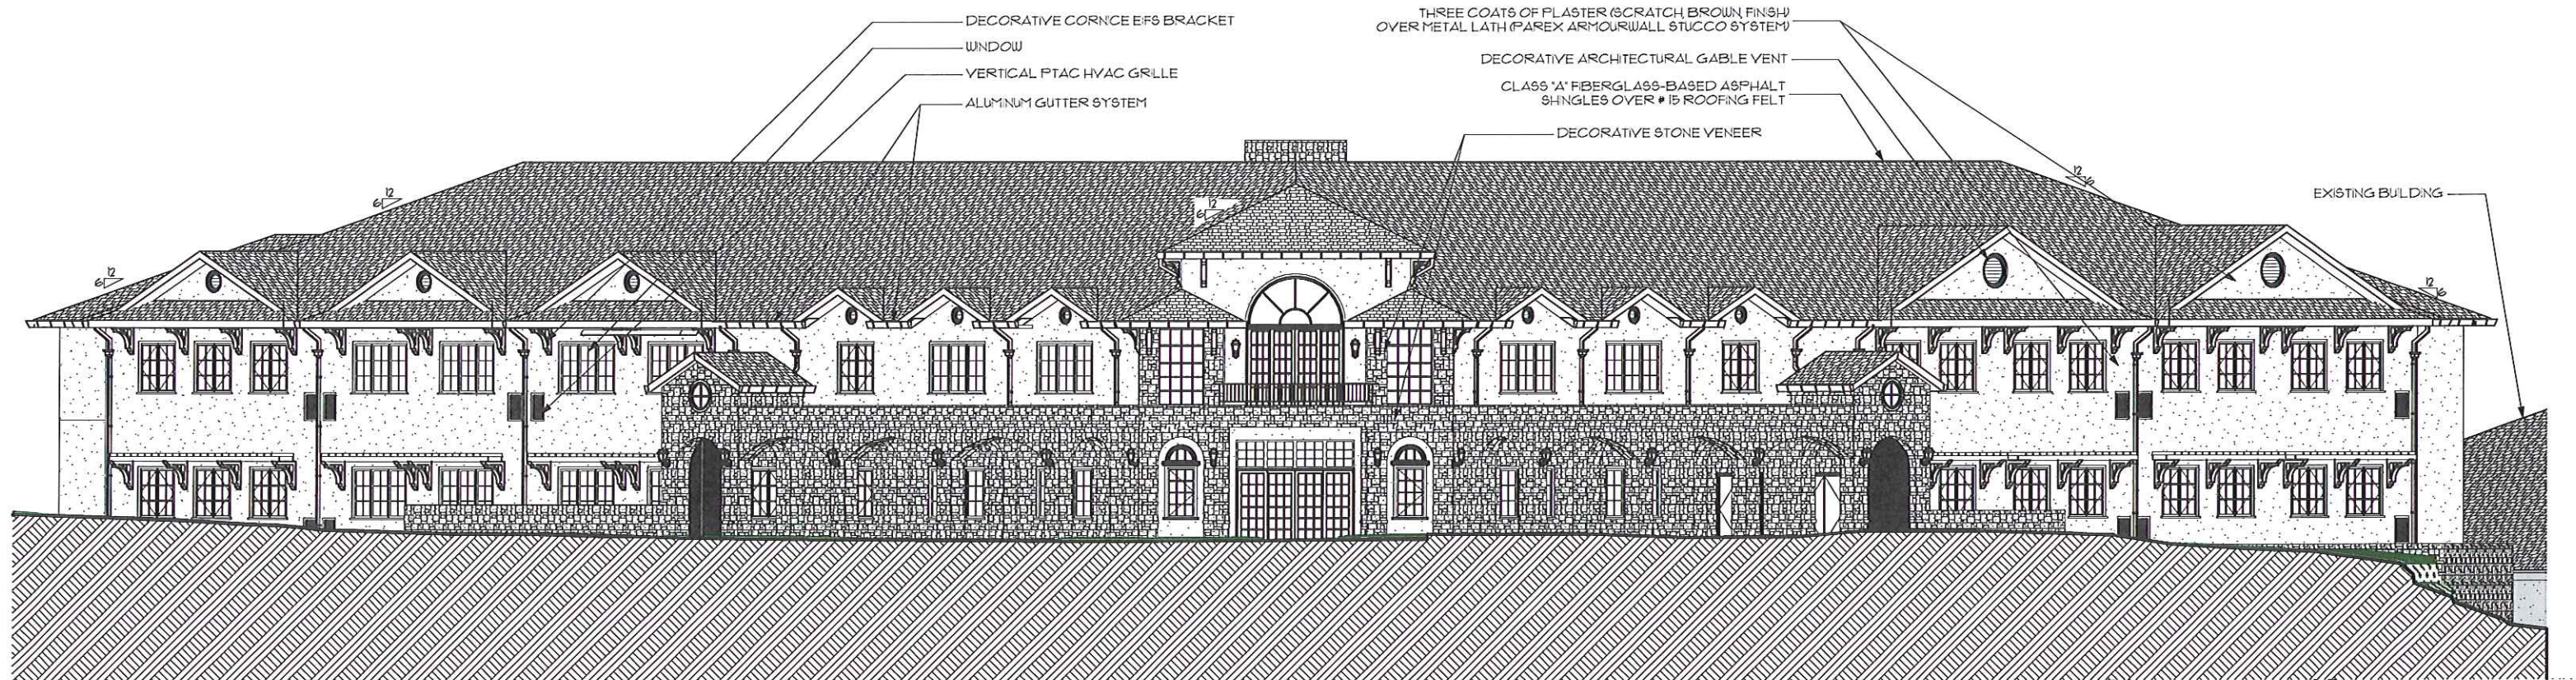

1 MAIN ENTRANCE ELEVATION


SCALE: 1/16" = 1'-0"

 


teamwork/DesignServer-01/TAPESTRY DD2

TAPESTRY HOUSE

CITY OF ROSWELL

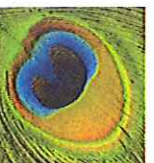


PEACOCK ARCHITECTS

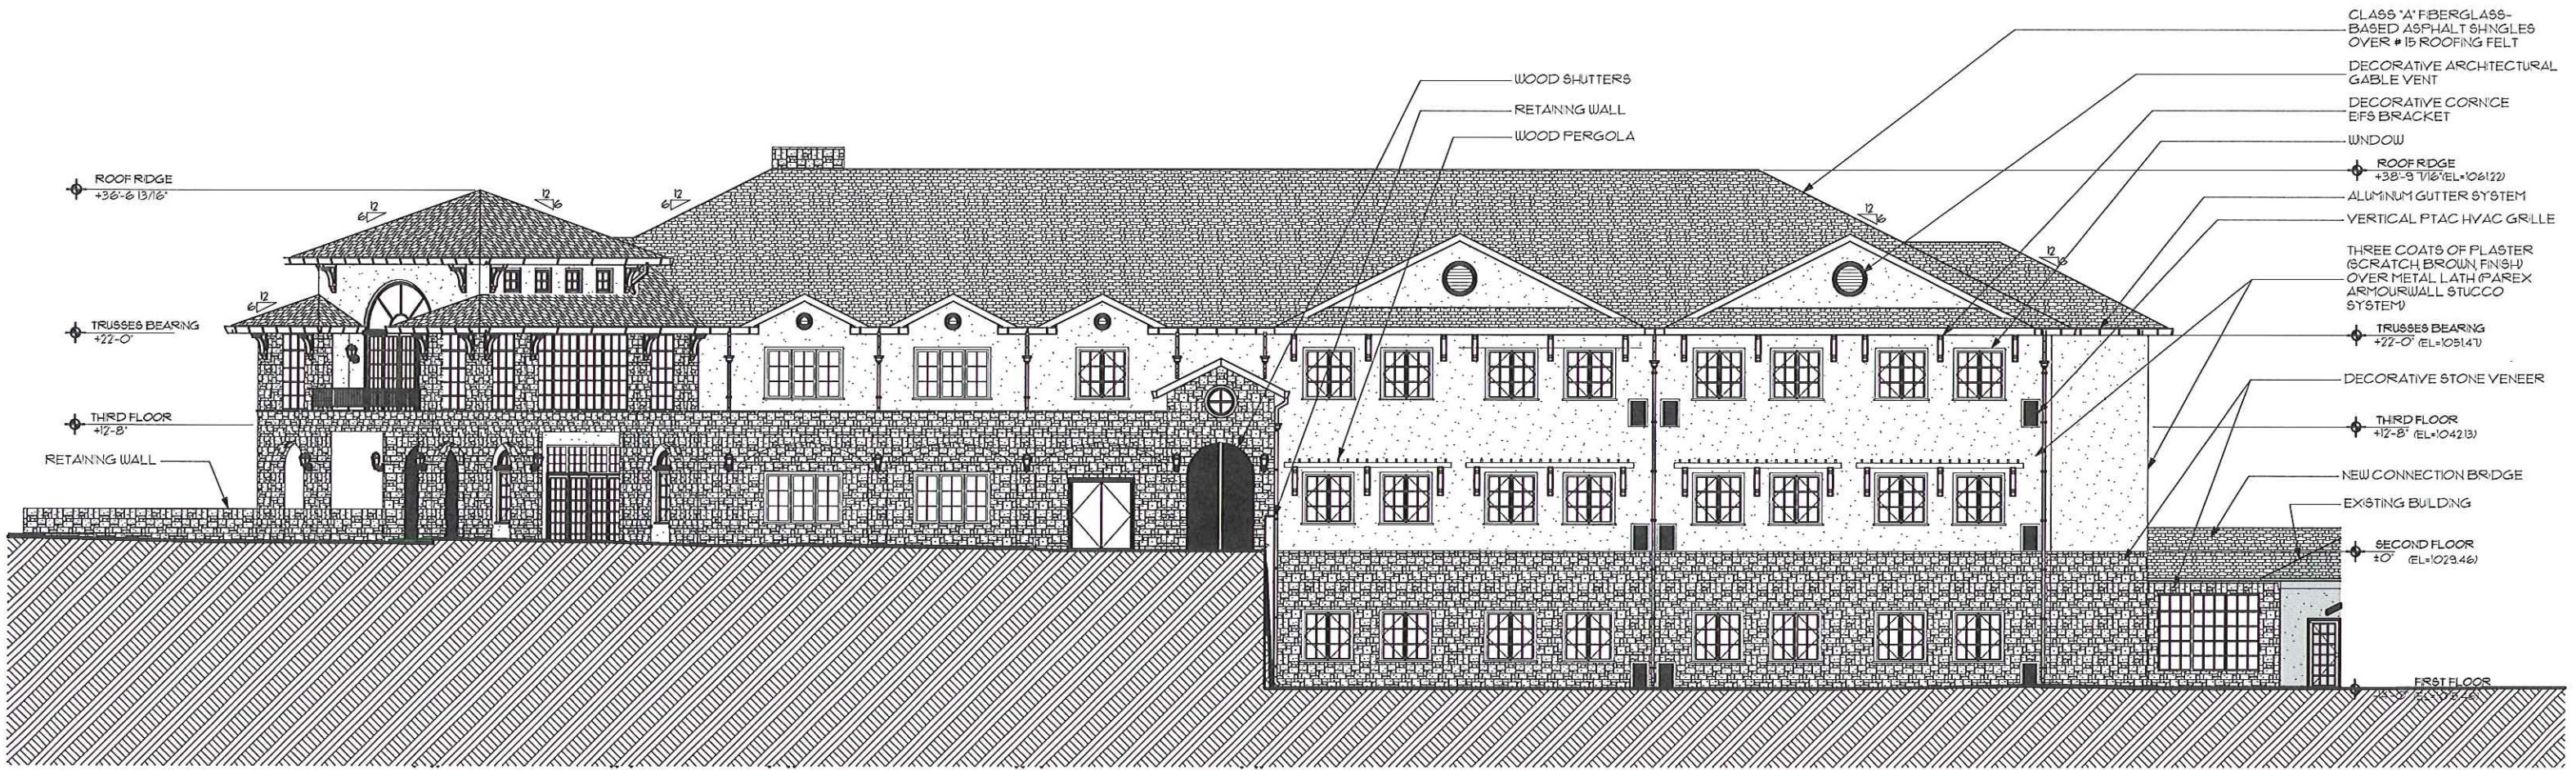

1

SOUTH ELEVATION


SCALE: 1/16" = 1'-0"

 

teamwork/DesignServer-01/TAPESTRY DD2

TAPESTRY HOUSE

CITY OF ROSWELL

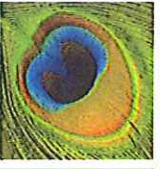


PEACOCK ARCHITECTS




1 WEST ELEVATION
 SCALE: 1/16" = 1'-0"
 0 8' 16' 32'

teamwork/DesignServer-01/TAPESTRY DD2


TAPESTRY HOUSE
 CITY OF ROSWELL

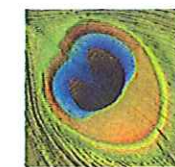

 

NORTH ELEVATION


SCALE: 1/16" = 1'-0"

 

teamwork/DesignServer-01/TAPESTRY DD2

TAPESTRY HOUSE

CITY OF ROSWELL

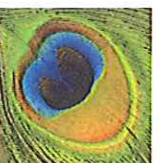

PEACOCK ARCHITECTS

5/6/2013



1 EAST ELEVATION
SCALE: 1/16" = 1'-0"



TAPESTRY HOUSE
CITY OF ROSWELL

