




1 FRONT ELEVATION  
A-2 SCALE: 3/16" = 1'-0"



2 LEFT SIDE ELEVATION  
A-2 SCALE: 3/16" = 1'-0"



3 RIGHT SIDE ELEVATION  
A-2 SCALE: 3/16" = 1'-0"

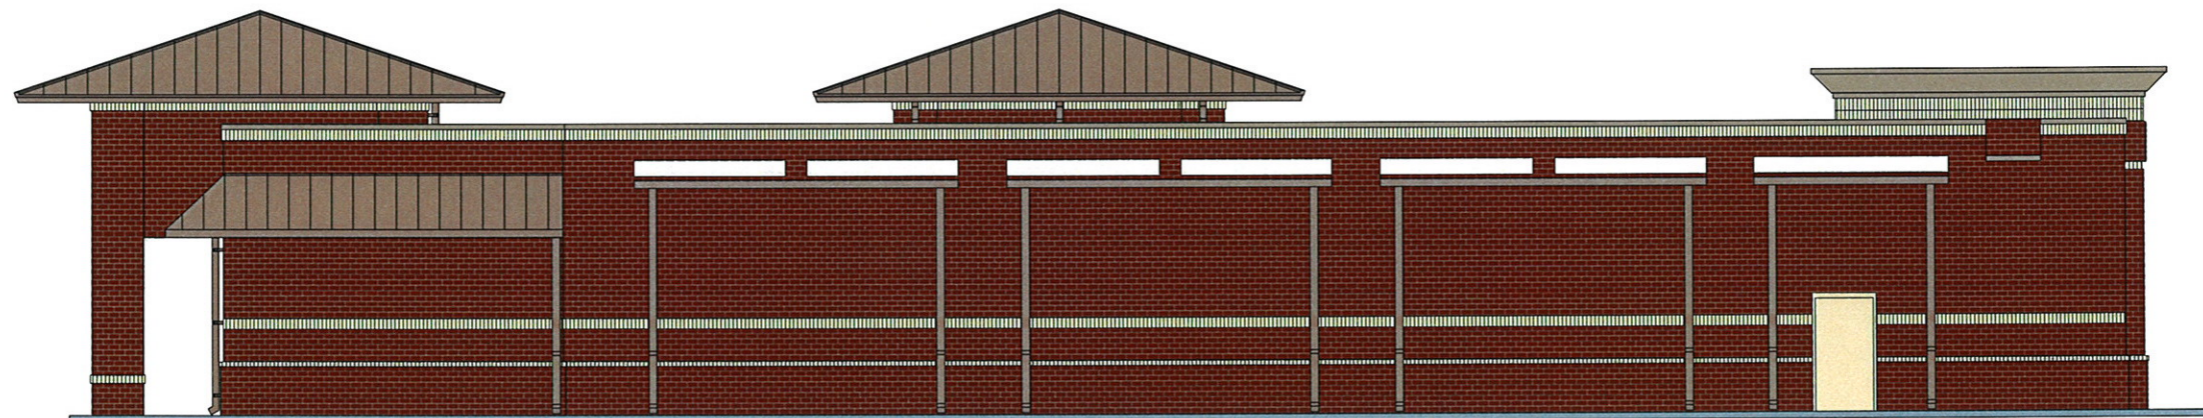

4 REAR ELEVATION  
A-2 SCALE: 3/16" = 1'-0"

