



Top Elevation

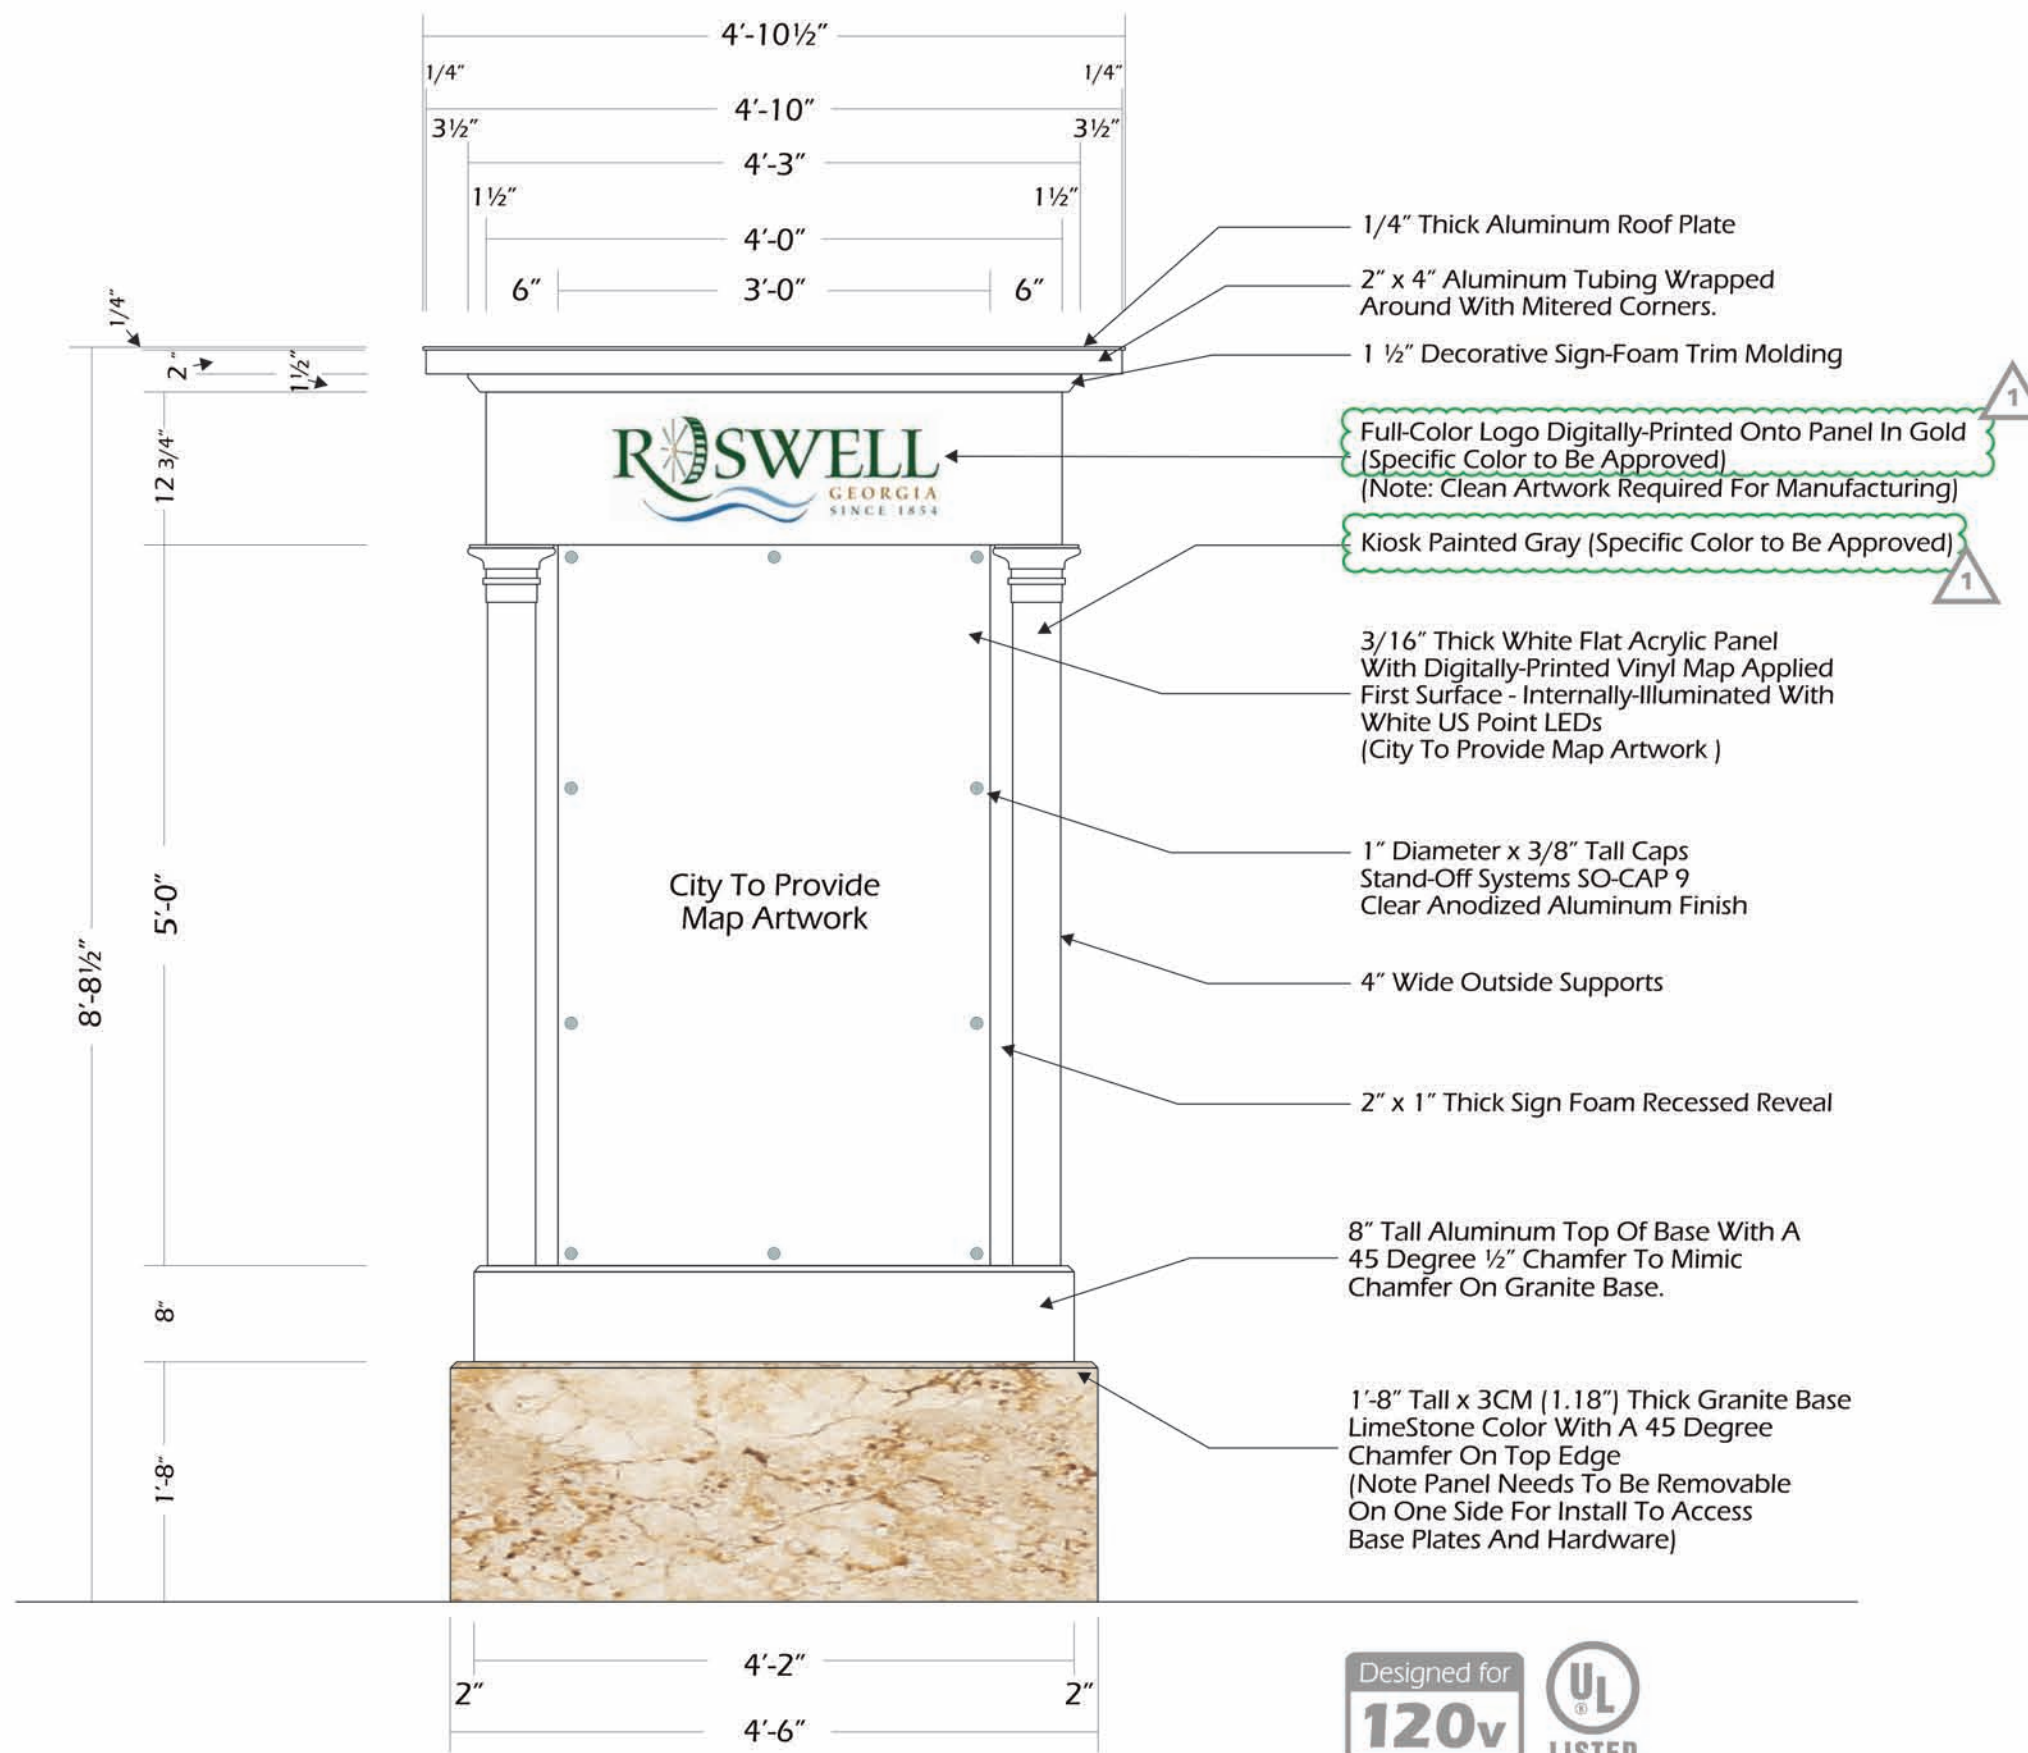

Front Elevation

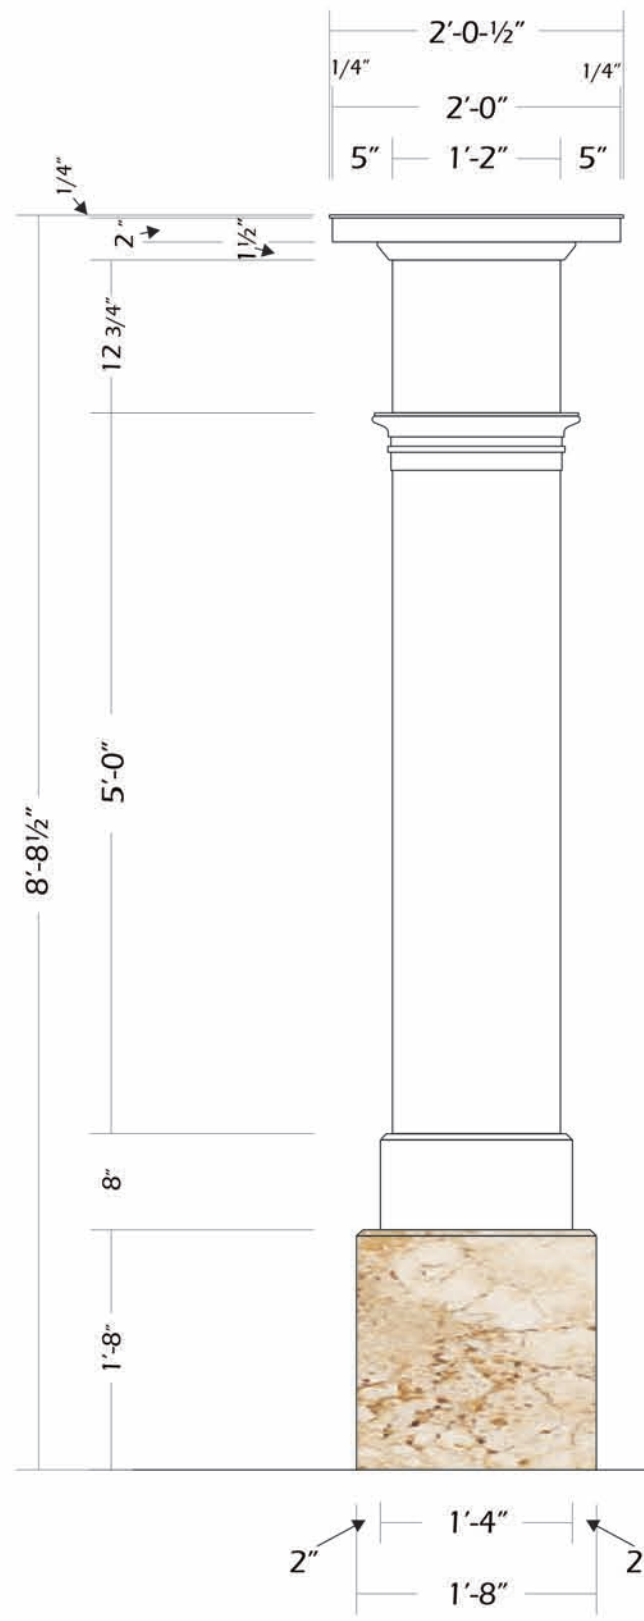

Side Elevation



(Note: Clean Artwork Required For Manufacturing)



770.593.1234 Phone
770.593.1533 Fax
www.henryincorporated.com

Job Name
City Of Roswell



Project Address

Project Number
50947

Account Manager
Brent Graber

Drawn By
Bruce Bernhardt

Date
07-21-2010

Revision 12-30-10 BB





Customer Approval

© 2010 Henry Incorporated. This drawing & the design, plans, layouts, & accompanying information contained herein, are the sole property of Henry Incorporated and may not be copied or repeated without the written consent of Henry Incorporated. Dimensions may vary slightly due to practical limitations inherent with fabrication. Any colors shown are only approximations.

Description
Kiosk Sign

Filename
10-12-30 IFA 50947
Roswell Kiosk



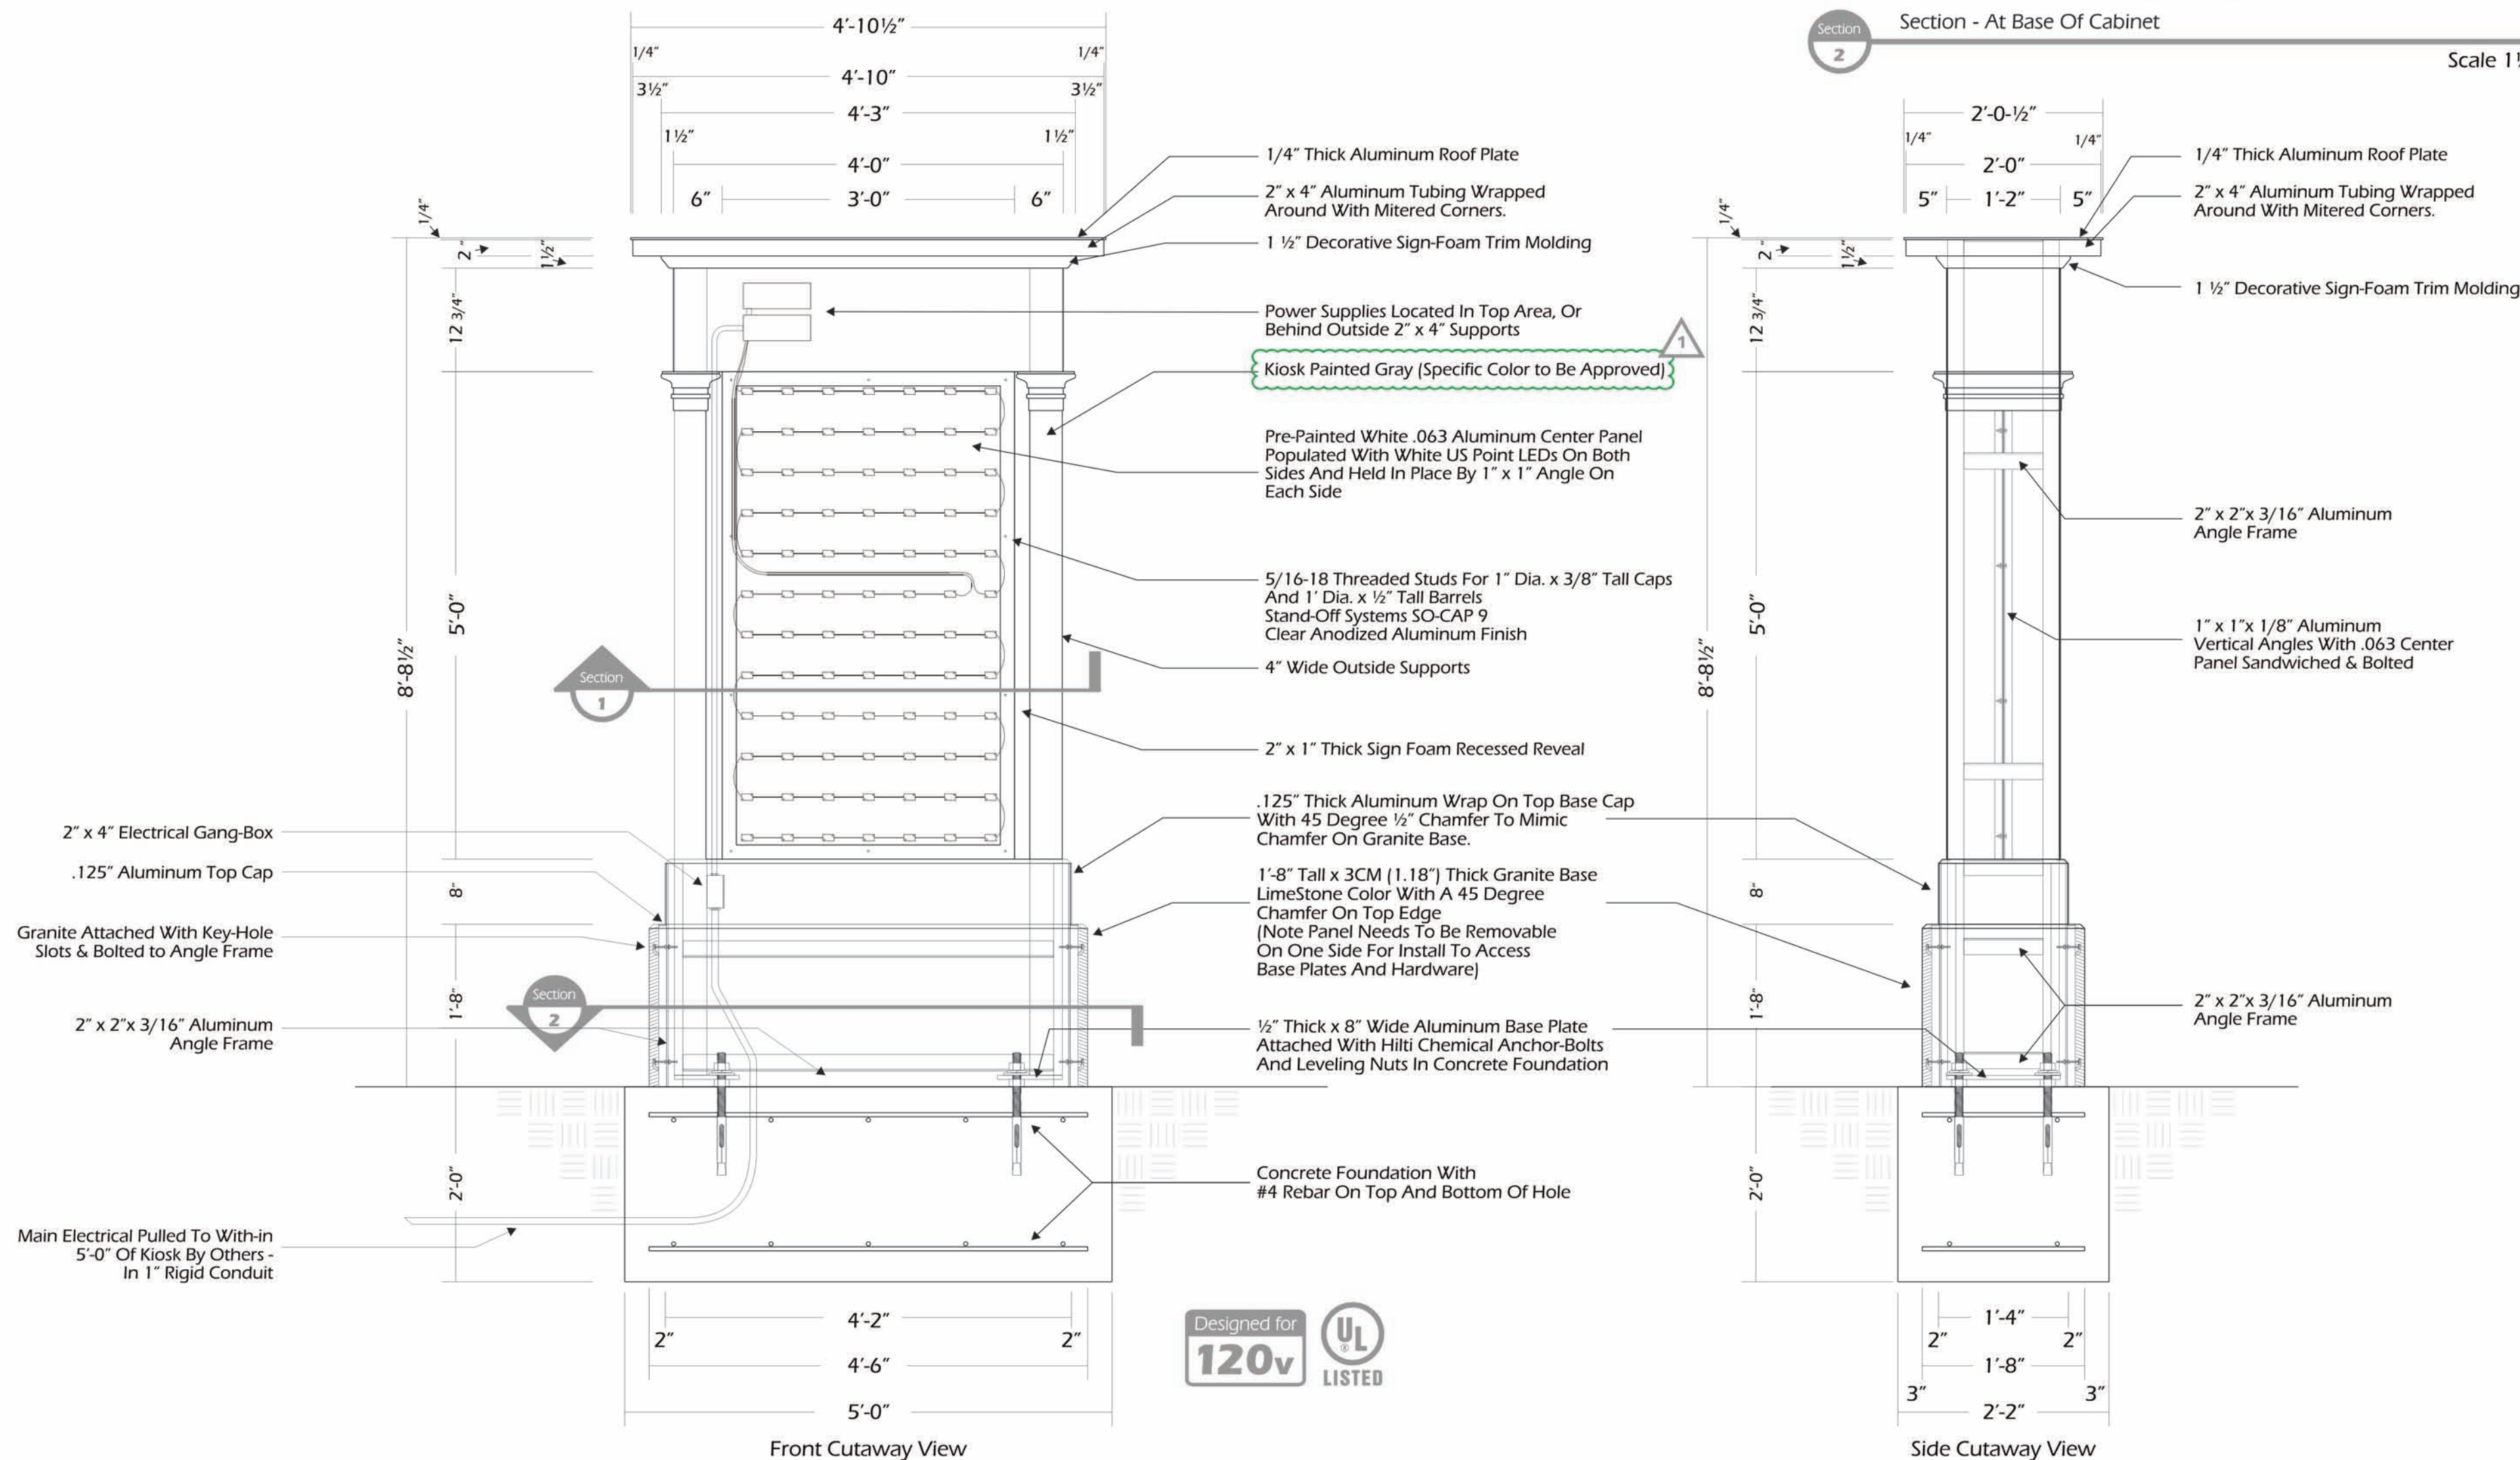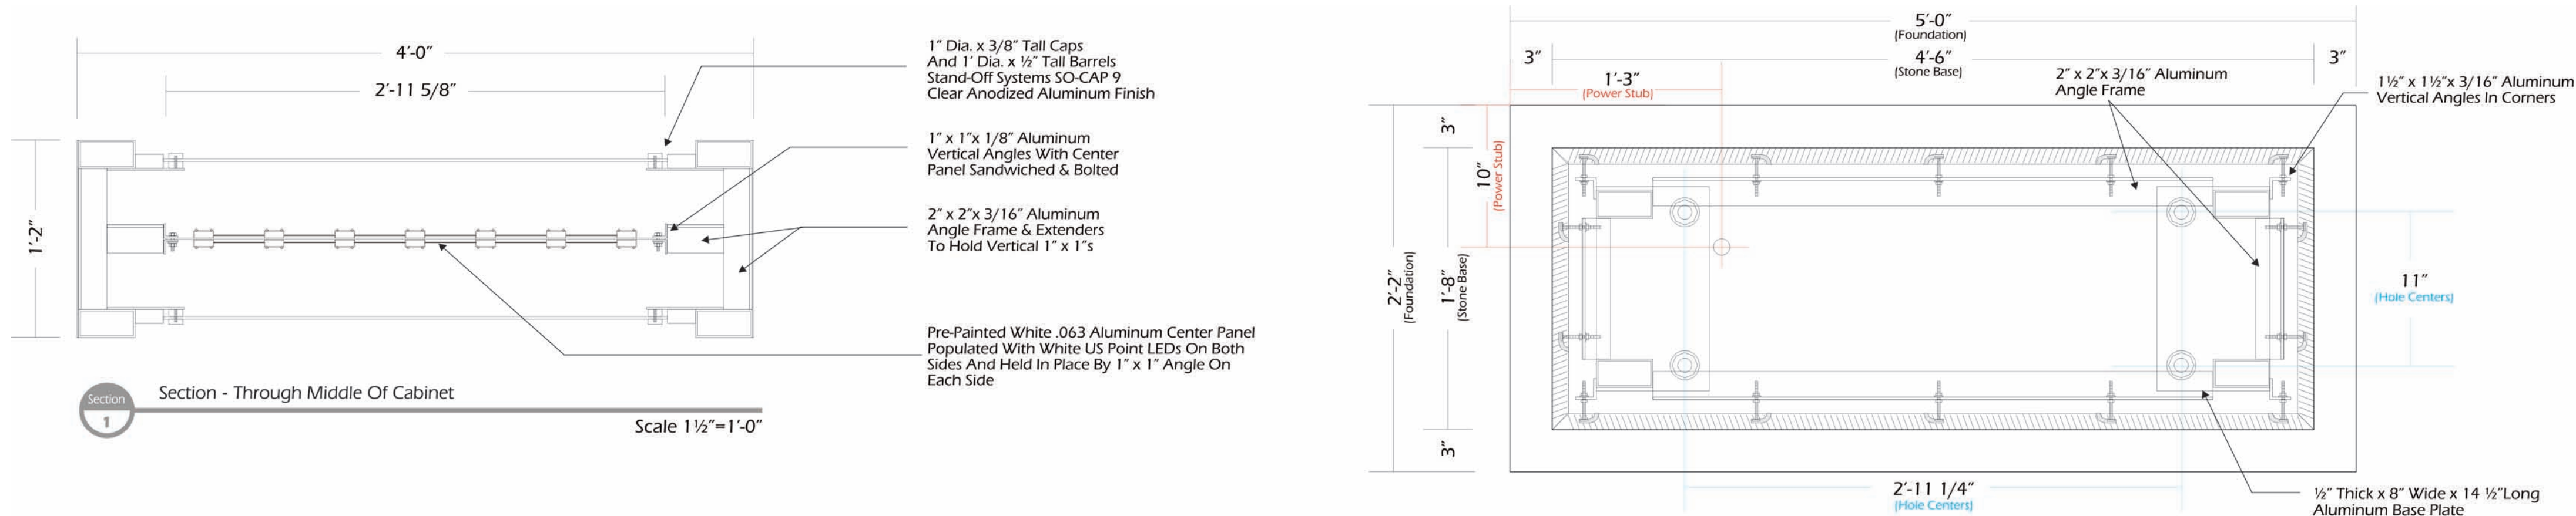

Structural Elements & Install Requirements **Sign Type B - Internally Illuminated Pedestrian Kiosks**

Qty. Three (3) Kiosks

Scale 3/4" = 1'-0"



770.593.1234 Phone
770.593.1533 Fax
www.henryincorporated.com



Project Address

Project Number
50947

Account Manager
Brent Graber

Drawn By
Bruce Bernhardt

Date
07-21-2010

Revision
12-30-10 BB

1

Customer Approval

© 2010 Henry Incorporated. This drawing & the design, plans, layouts, & accompanying information contained herein, are the sole property of Henry Incorporated and may not be copied or reproduced without the written consent of Henry Incorporated. Dimensions may vary slightly due to practical limitations inherent with fabrication. Any colors shown are only approximations.

Description
Kiosk Sign

Filename
10-12-30 IFA 50947
Roswell Kiosk