



EXISTING SOUTH ELEVATION
SCALE: 1/8" = 1'-0"



PROPOSED SOUTH ELEVATION
SCALE: 1/8" = 1'-0"

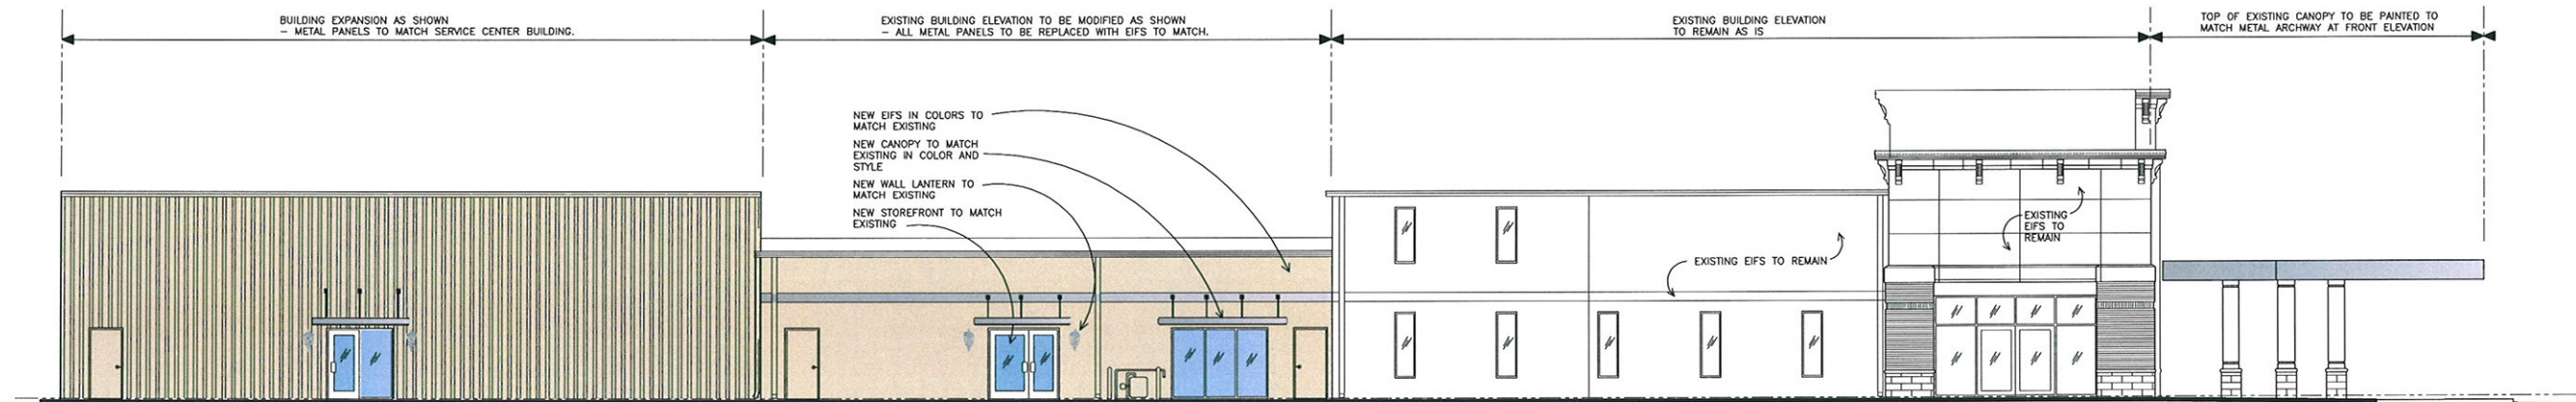

EXISTING REAR ELEVATION
SCALE: 1/8" = 1'-0"

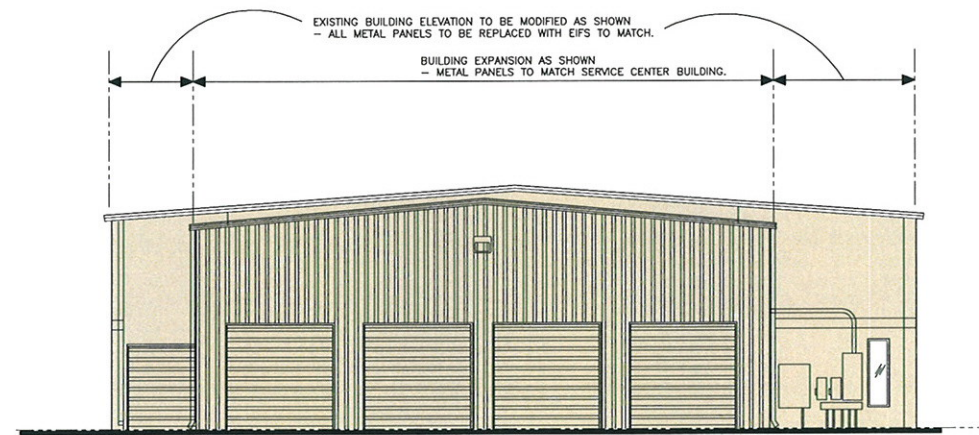

PROPOSED REAR ELEVATION
SCALE: 1/8" = 1'-0"



ELEVATIONS

OCTOBER 06, 2009
THIS DRAWING IS THE PROPERTY OF ALEX MUNOZ & ASSOC. AND SHALL NOT BE REPRODUCED IN WHOLE OR IN PART. IT SHALL NOT BE USED FOR ANY OTHER PROJECT. THIS DRAWING IS AN INSTRUMENT OF SERVICE ONLY AND SHALL BE RETURNED TO THE ARCHITECT UPON REQUEST. © 2009, ALEX MUNOZ & ASSOC. INC.

CHRYSLER - JEEP - DODGE

PALMER CJD

11460 ALPHARETTA HIGHWAY
ROSWELL, GEORGIA 30076
FULTON COUNTY

ALEX MUNOZ & ASSOCIATES, Inc.

ARCHITECTURE
INTERIOR DESIGN
PLANNING

452 EAST PACES FERRY RD.
ATLANTA, GEORGIA 30305
(404) 876-8169