




ONE BDRM. H.C. KITCHEN ELEV.

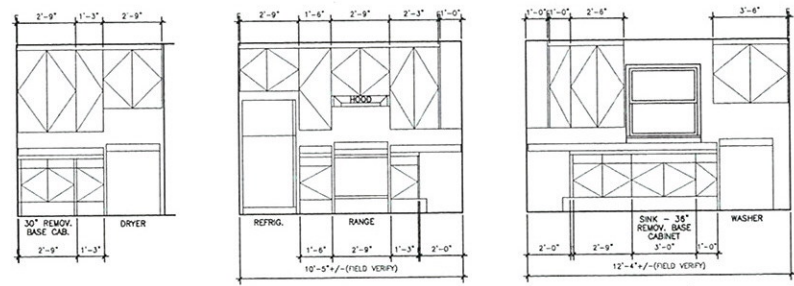


TWO BDRM. H.C. KITCHEN ELEVATIONS

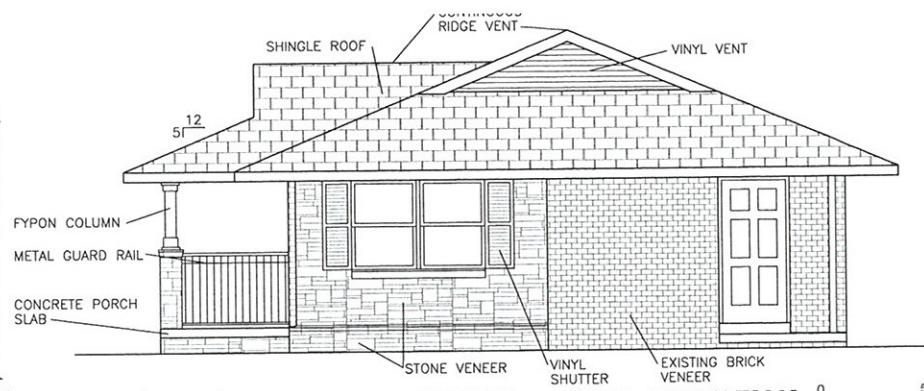

TWO/ONE/TWO BDRM. DUPLEX - SIDE ELEVATION

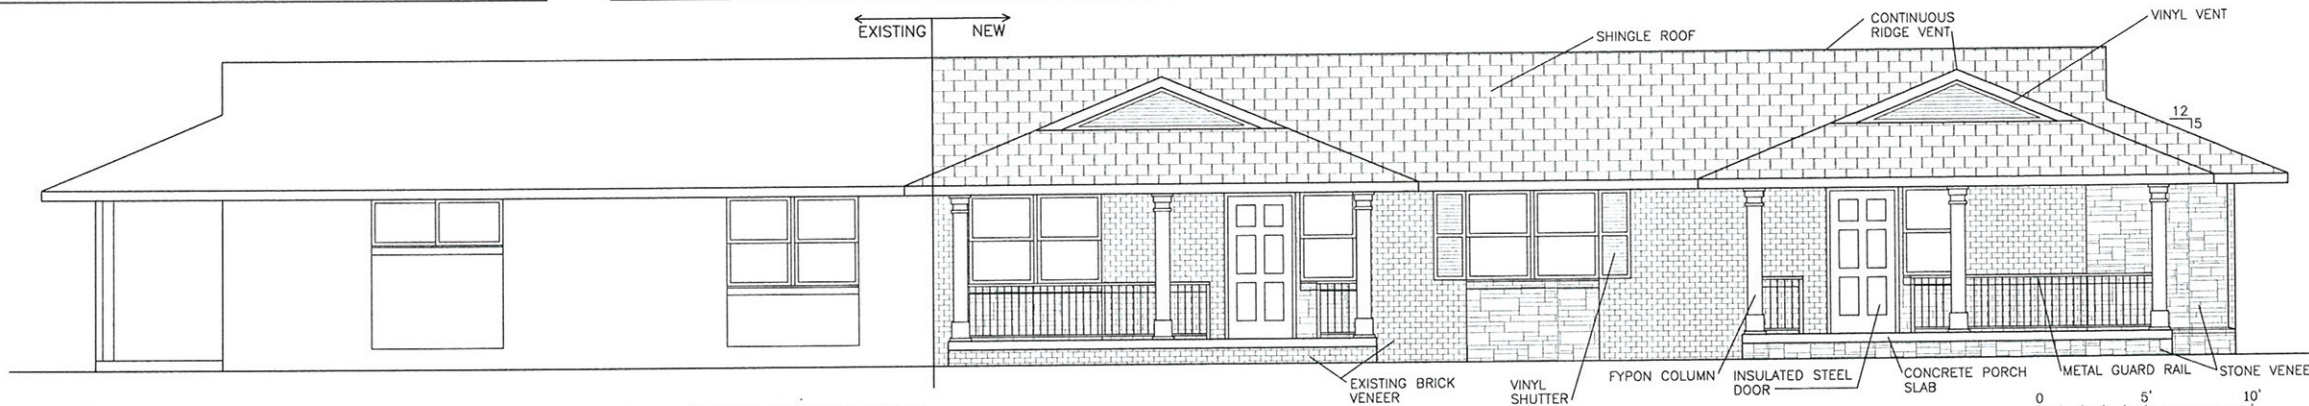

TWO/ONE/TWO BEDROOM TRIPLEX - EXISTING/NEW ELEVATION

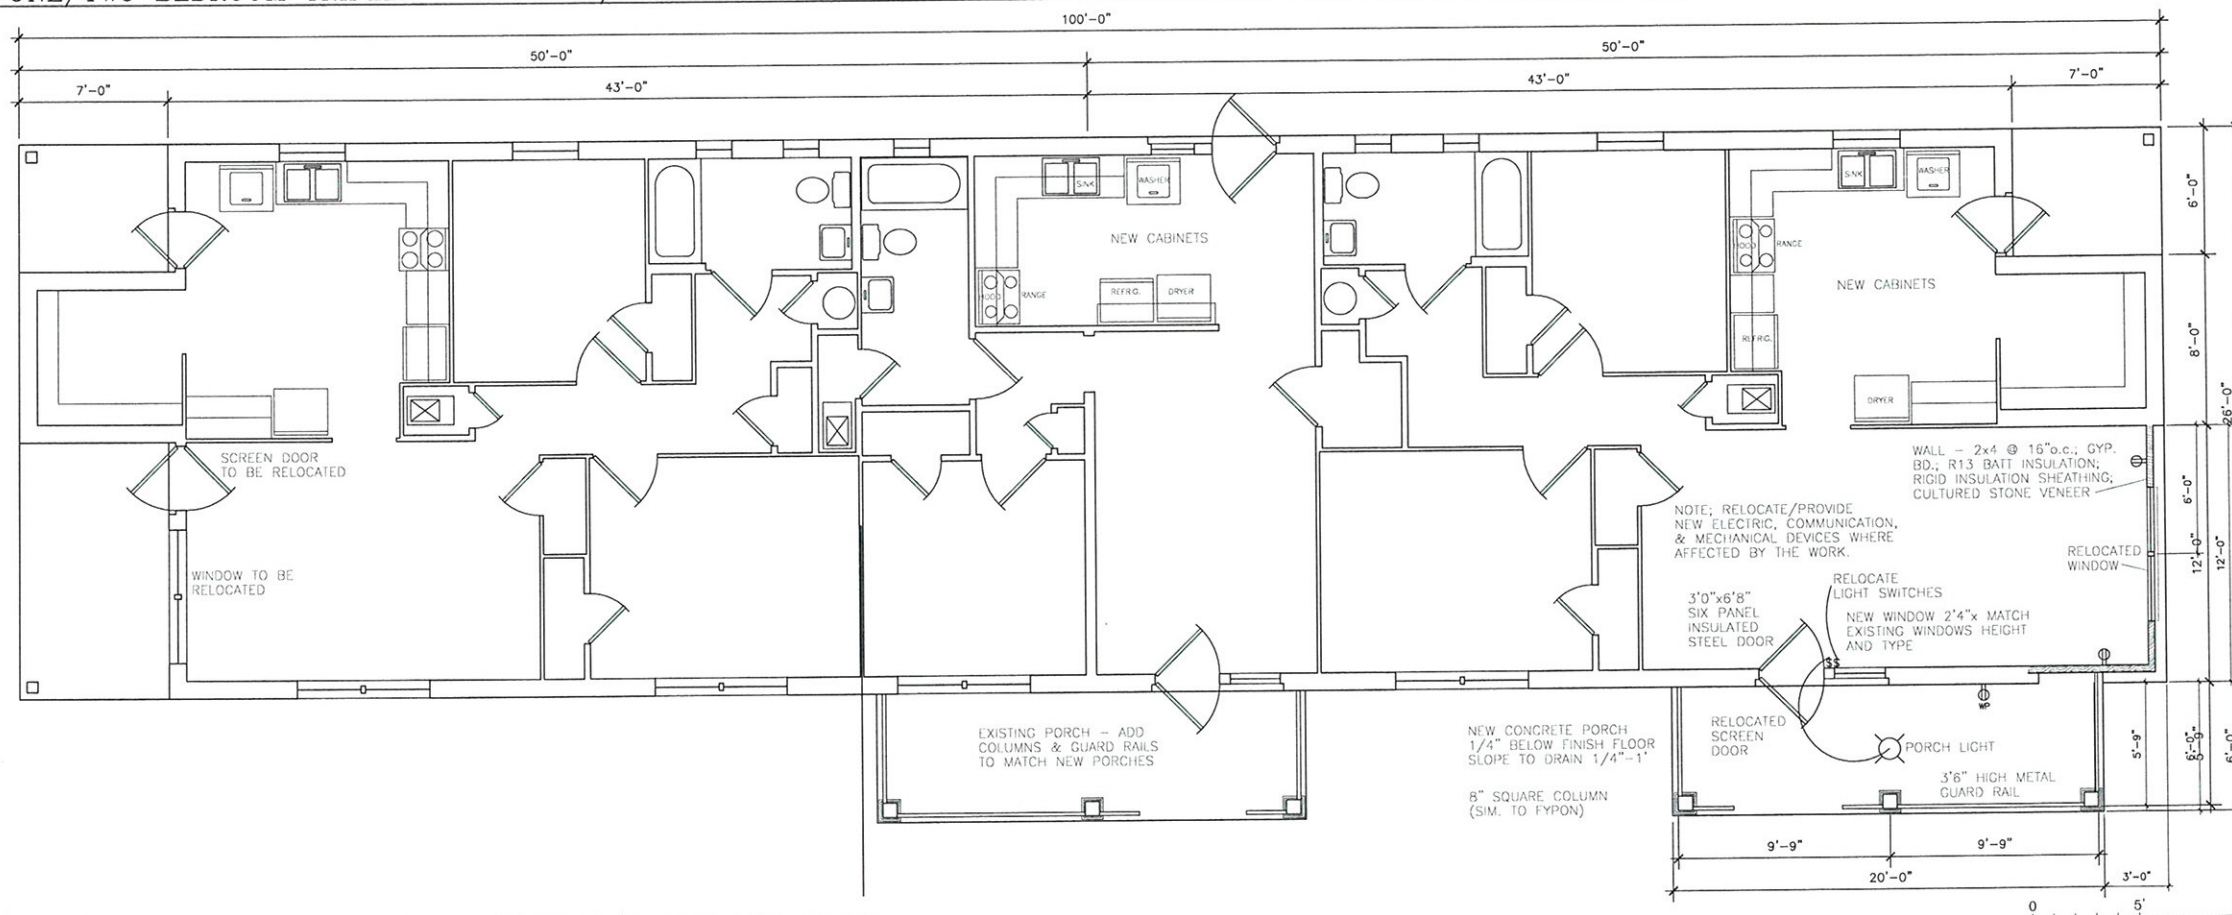

TWO/ONE/TWO BEDROOM TRIPLEX - EXISTING/NEW FLOOR PLAN

Housing Authority of the City of Roswell

199 Grove Way P.O. Box 1108 (30075)
Roswell, Georgia 30077

Asset Management Project (AMP)
GA0990001 @ Project GA06P099003

Renovations and Improvements @ GA099003
Roswell, Georgia



HARPER AIKEN DONAHUE & PARTNERS
2722 PIEDMONT RD NE | ATLANTA | GEORGIA 30305
T: 404.233.4466 | F: 404.233.7396 | LC No. AA 0002442
E: info@hdparch.com | www.hdparch.com

This drawing and any other document provided in relation with it are protected by copyright laws of the United States and other countries. The design and information contained herein is the intellectual property of HADP Architecture, Inc. and shall remain the property of HADP Architecture, Inc. The drawing is for the exclusive use of the CLIENT and shall not be used for any other project or purpose without the written consent of HADP Architecture, Inc. The drawing is not to be reproduced by any person or entity without the written consent of HADP Architecture, Inc. Copyright © 2009 HADP Architecture, Inc.

Civil Engineer

Structural Engineer

Electrical, Mechanical, Plumbing & Fire Protection Engineer

RECEIVED
OCT - 9 2009
City of Roswell
Community
Development
Dept.

KEY PLAN

Revision	Description	Date
1	ELEVATION NOTES	10/5/09

Project No. 0917 - AH09091.00

File Name

Scale AS SHOWN Date 5/29/09

Drawing Title
GA099003 - BUILDING TYPE 'D'
2 1/2 BEDROOM H.C. TRIPLEX
FLOOR PLANS & ELEVATIONS
SUPPLEMENTAL 10-5-09

Sheet Number
A-4.1

Professional of Record: Richard Aiken
Professional Registration No.

Seal:
This drawing contains information to be used exclusively for the production of Contract Documents for this project. The Contract Documents of record are only those in paper, which are produced by HADP Architecture, Inc. and they bear our professional seals and our signatures.

This drawing is not a Contract Document.
This drawing was created by HADP Architecture, Inc. for internal use only. Due to the possibility that this drawing may be modified, interpreted or otherwise used in a manner not intended, HADP Architecture, Inc. makes no guarantee that this drawing is an accurate representation of the work to be performed. It is to be used for informational purposes only.