




FRONT ELEVATION - BUILDING NO. 2

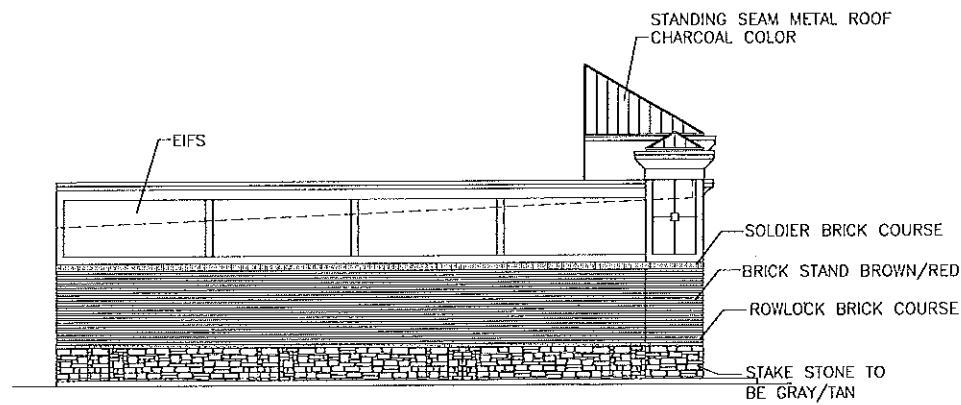


LEFT SIDE ELEVATION - BUILDING NO. 2

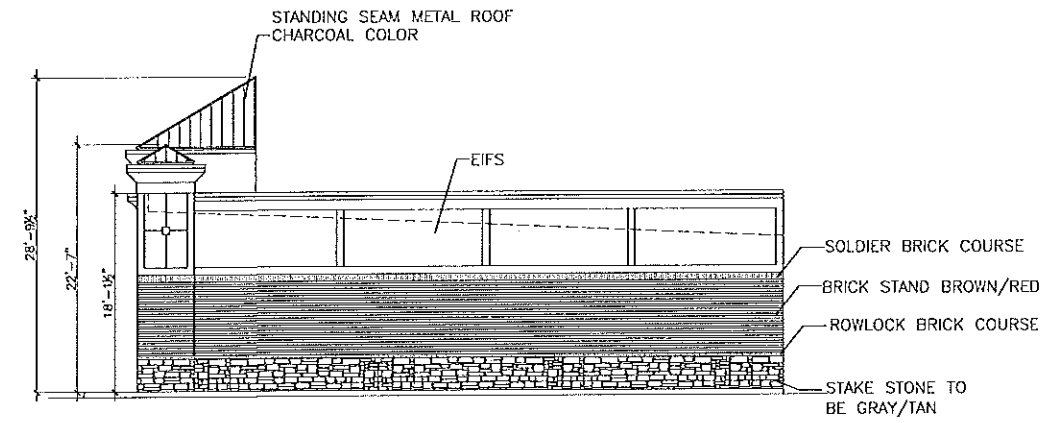

RIGHT SIDE ELEVATION - BUILDING NO. 2

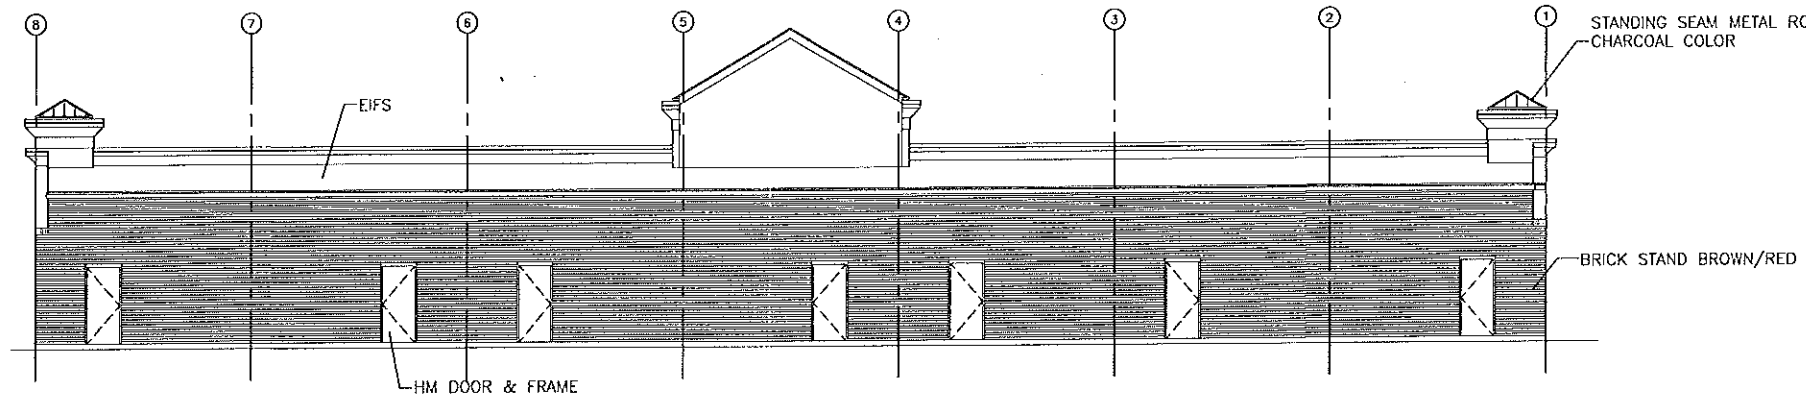


BACK ELEVATION - BUILDING NO. 2

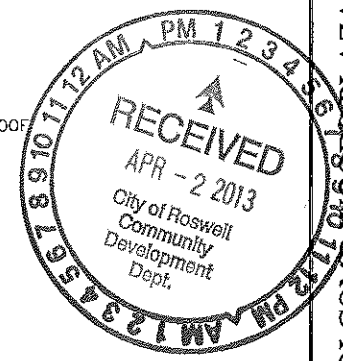

REVISIONS

Date

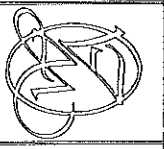

THIS DOCUMENT, THE IDEAS AND DESIGNS INCORPORATED HEREIN, AS AN INSTRUMENT OF PROFESSIONAL SERVICE, IS THE PROPERTY OF WARNER ARCHITECTURAL ASSOCIATES AND IS NOT TO BE USED, IN WHOLE OR IN PART, FOR ANY OTHER PROJECT WITHOUT THE WRITTEN AUTHORIZATION OF WARNER ARCHITECTURAL ASSOCIATES.

WARNER ARCHITECTURAL ASSOCIATES

105 ANDERSON STREET, SUITE 105
MARIETTA, GA 30060
(678)290-9200

HOLCOMB WOODS PLAZA

HOLCOMB WOODS PARKWAY AT
OLD ALABAMA ROAD
ATLANTA, GA 30311

Drawn By: WLW
Checked By: WLW
Date: APRIL 1, 2013
Job No:
Drawing Number

A04

01