

Housing Authority  
of the  
City of Roswell

199 Grove Way P.O. Box 1106 (30075)  
Roswell, Georgia 30077

Asset Management Project (AMP)  
GA09900001 @ Project GA06P099003

Renovations and Improvements @ GA099003  
Roswell, Georgia

**HADP**  
ARCHITECTURE, INC.

HARPER AIKEN DONAHUE & PARTNERS

2722 PIEDMONT RD NE | ATLANTA | GEORGIA 30305  
T: 404.233.4466 | F: 404.233.7396 | LIC. No. AA 0002442  
E: info@hdparch.com | www.HADPArchitecture.com

This drawing and any other document provided in connection with this project are the property of HADP Architecture, Inc. and are not to be reproduced, stored in a retrieval system, or transmitted in any form or by any means, electronic, mechanical, photocopying, recording, or by any information storage and retrieval system, without the prior written consent of HADP Architecture, Inc. Copyright (c) 2009 HADP Architecture, Inc.

Civil Engineer

Structural Engineer

Electrical, Mechanical, Plumbing & Fire Protection Engineer

RECEIVED  
OCT - 9 2009  
City of Roswell  
Community  
Development  
Dept.

KEY PLAN


| Revision      | Description                                                                   | Date    |
|---------------|-------------------------------------------------------------------------------|---------|
| 0917          | 0917 - AH09091.00                                                             |         |
| File Name     | AS SHOWN                                                                      | 5/29/09 |
| Drawing Title | GA099003<br>BUILDING TYPE 'A'<br>1 BEDROOM DUPLEX<br>FLOOR PLANS & ELEVATIONS |         |
| Sheet Number  | <b>A-1</b>                                                                    |         |

Professional of Record: Richard Aiken


Professional Registration No:

Seal: This drawing contains information to be used exclusively for the production of Contract Documents for this project. The Contract Documents of record are any made in paper, when or after produced by HADP Architecture, Inc. and they bear our professional seal and our signature. This drawing is not a Contract Document.


This drawing was created by HADP Architecture, Inc. for internal use only. Due to the possibility that this drawing may be misused, unauthorized as shown and not the responsibility of HADP Architecture, Inc. is assumed. The user of this drawing is to assume full responsibility for the proper use of this drawing, or that it is suitable for any other purpose or use.

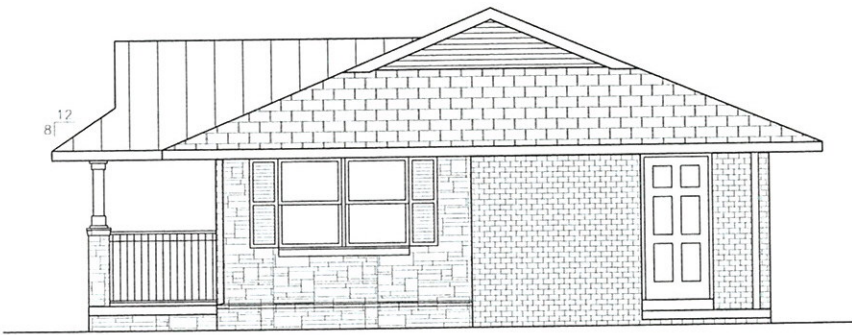


ONE BEDROOM DUPLEX - SIDE ELEVATION

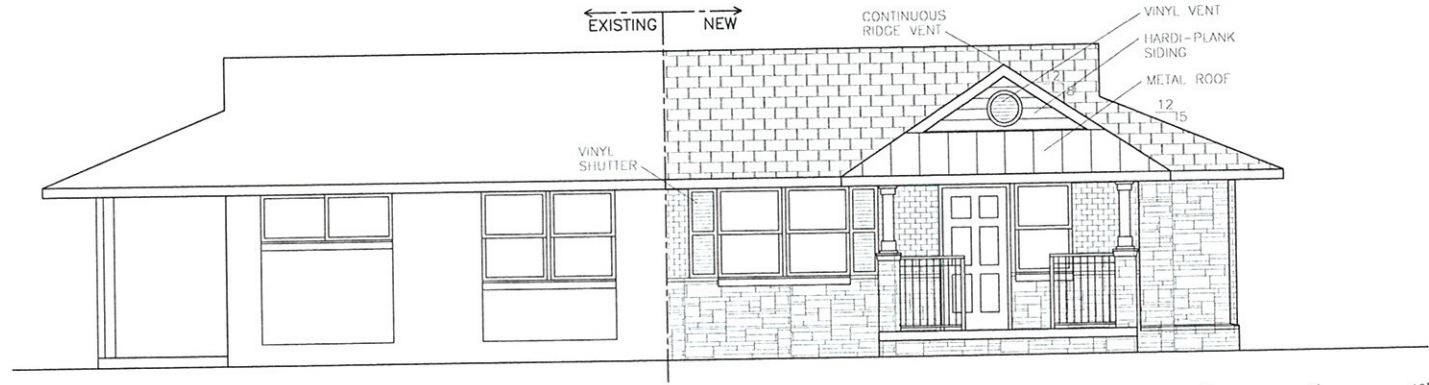

ONE BEDROOM DUPLEX - EXISTING/NEW ELEVATION

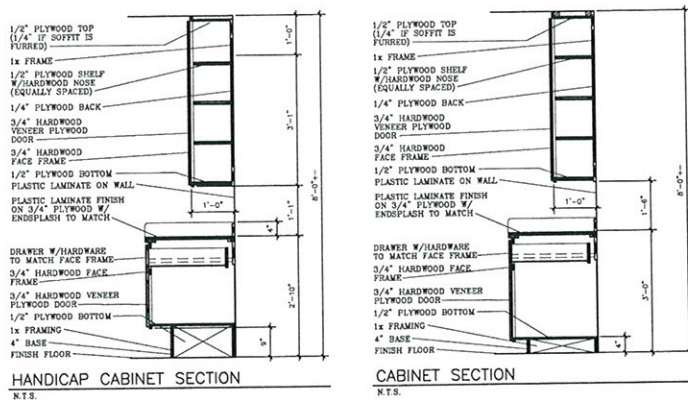

ONE BEDROOM KITCHEN ELEVATIONS

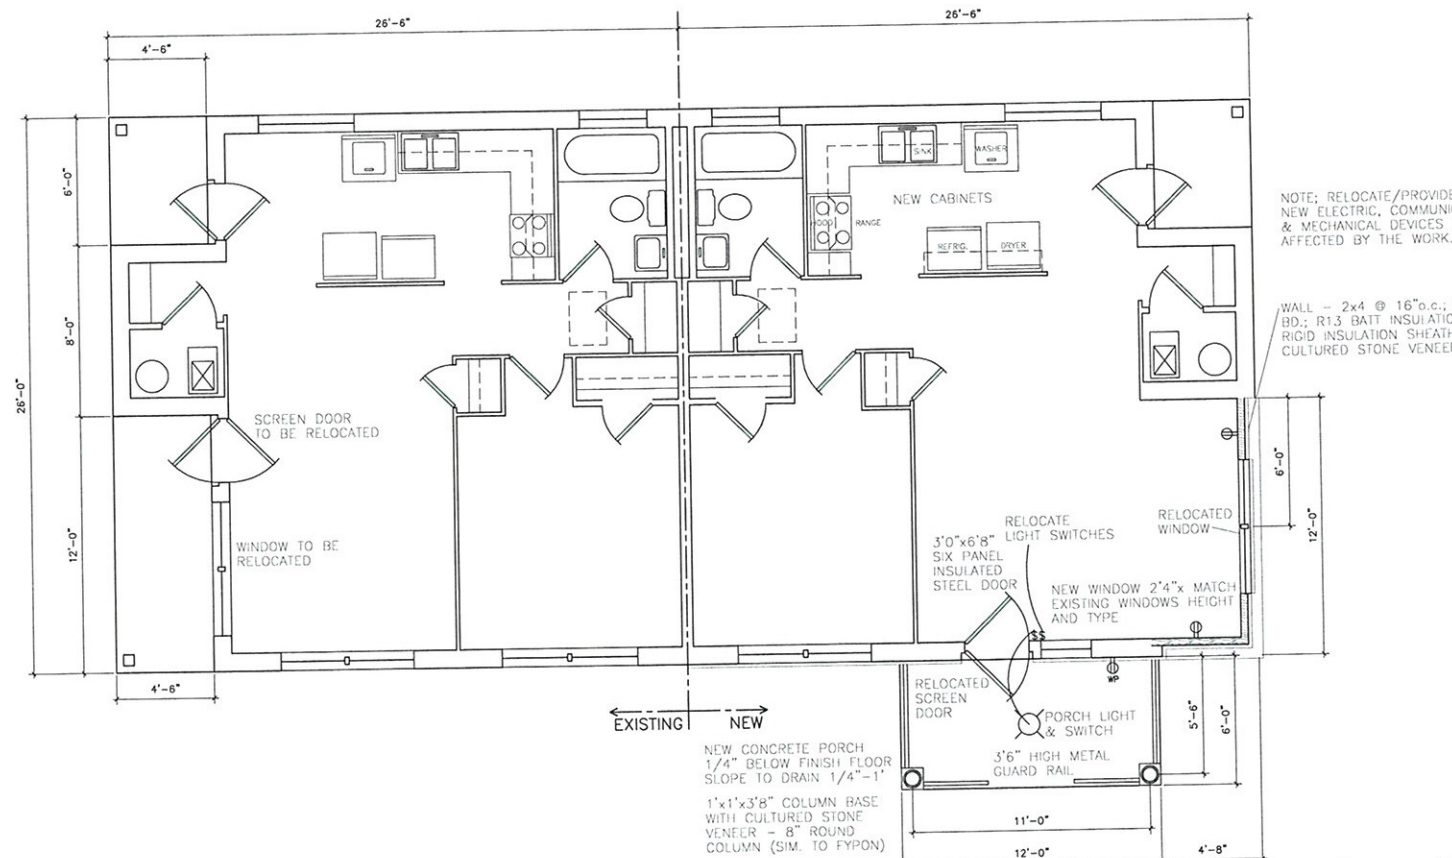

ONE BEDROOM DUPLEX - EXISTING/NEW FLOOR PLAN