

RENOVATION FOR:
FIKRET KOVAC
145 NORTHWOOD DR., #P-5
ATLANTA, GA 30342
(404) 456-2329


AKA
MIRIE KOHN ARCHITECTS, PC
74 WOODSTOCK ROAD, ROSWELL, GA. 30075
TEL. (770) 642-9030 FAX. (770) 642-3765
EMAIL: info@akobhsearc.com

PROJECT: 01342
DATE: 01/21/14

FIX PIZZERIA

PROPOSED EXTERIOR ELEVATIONS


A-1

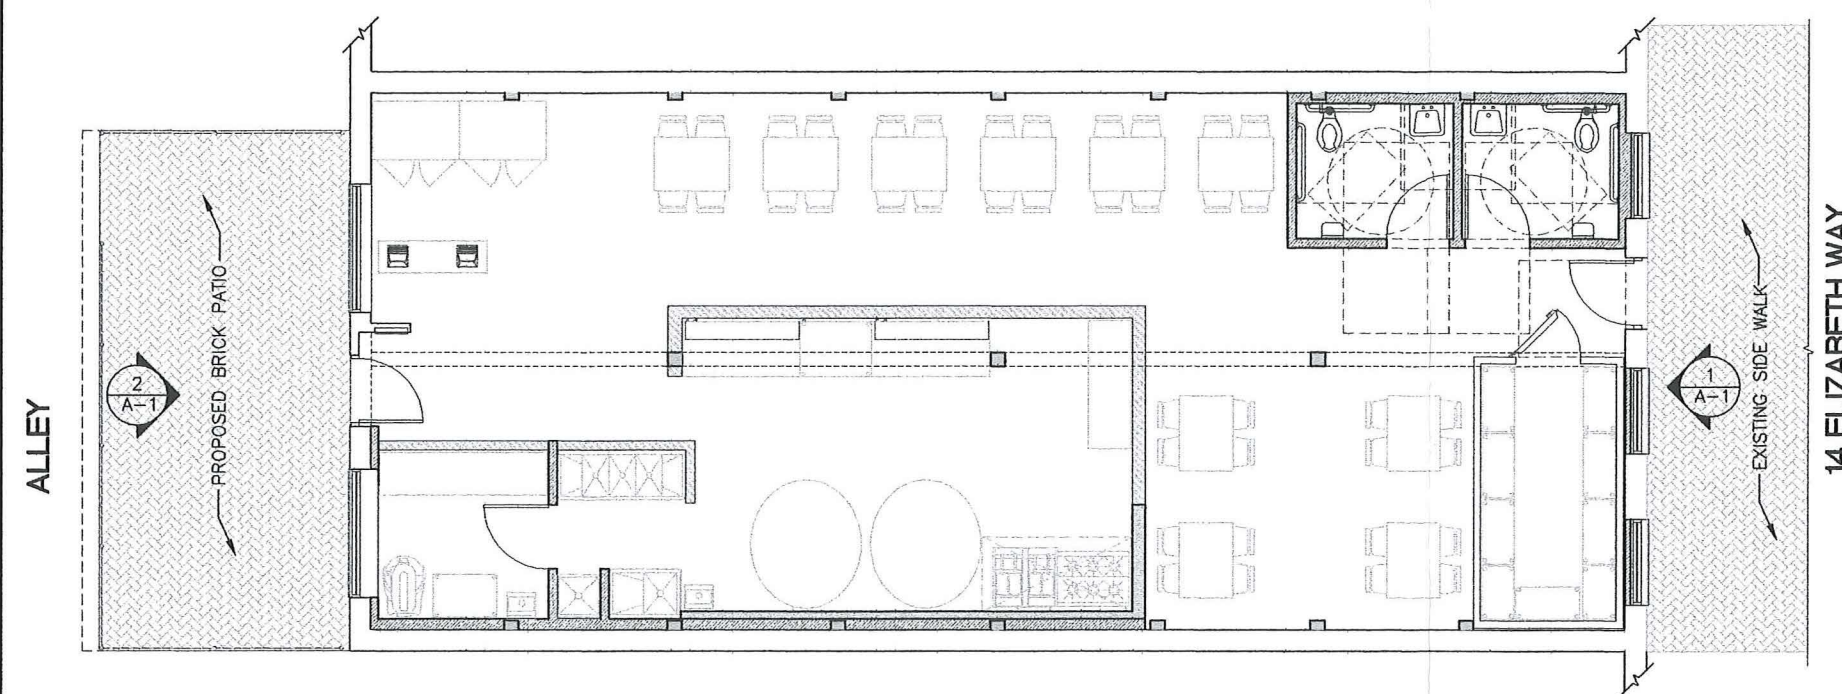


T.O. EXISTING WALL
 ±15'-0"
 NEW GUTTERS AND DOWN SPOUT.
 PAINT TO MATCH BUILDING COLOR.
 STANDING SEAM METAL ROOF
 (GALVALUME COLOR)



NEW CHAIN FENCE
PAINTED BLACK.

 T.O. FENCE POST
3'-0"

FINISHED FLOOR
0'-0"

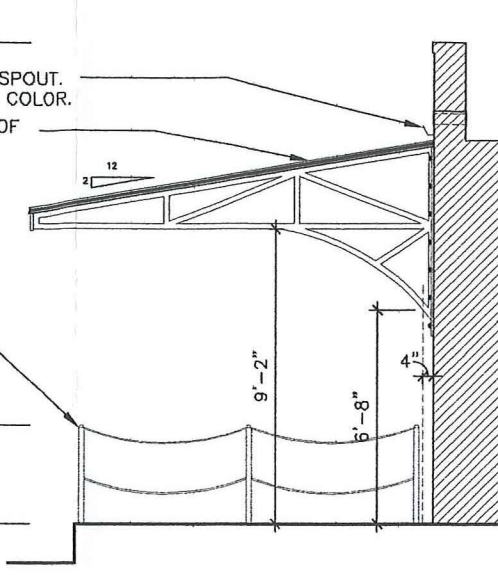


PROPOSED SIDED ELEVATION • MAIN ENTRY (ALLEY)

SCALE: $3/8" = 1'-0"$


7 PROPOSED FLOOR PLAN

SCALE: $1/4" = 1'-0"$

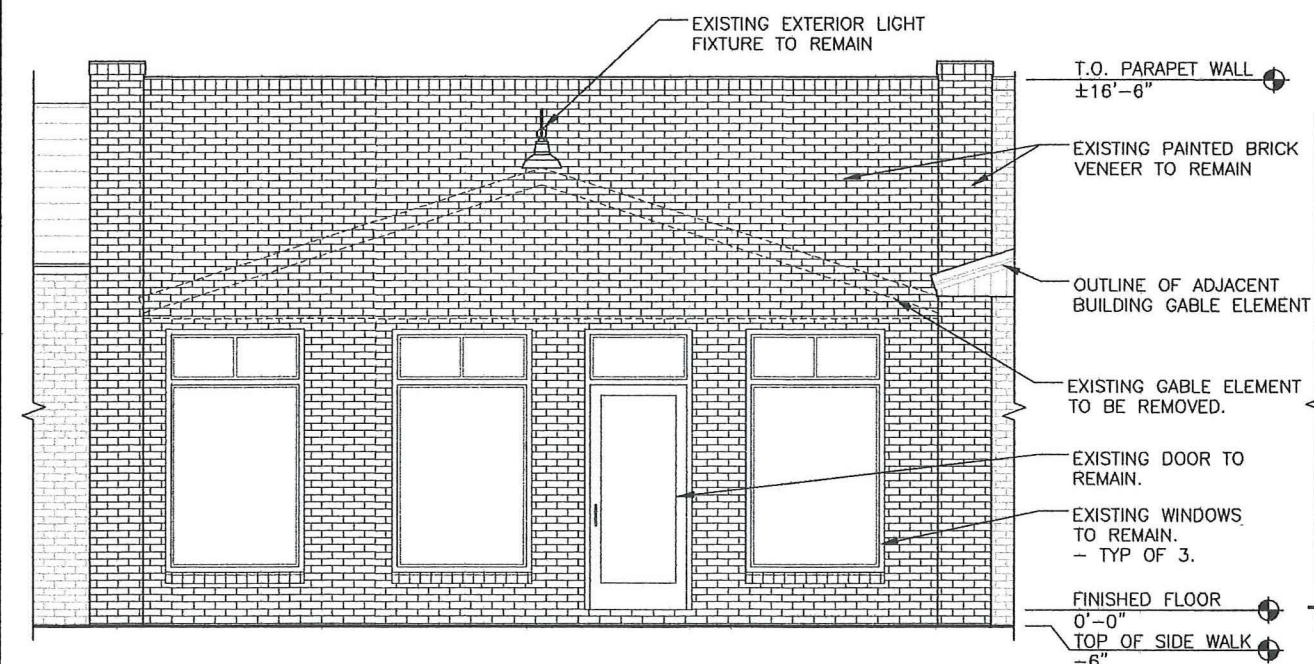

④ PROPOSED SOUTH ELEVATION (ELIZABETH WAY)

SCALE: $3/8" = 1'-0"$

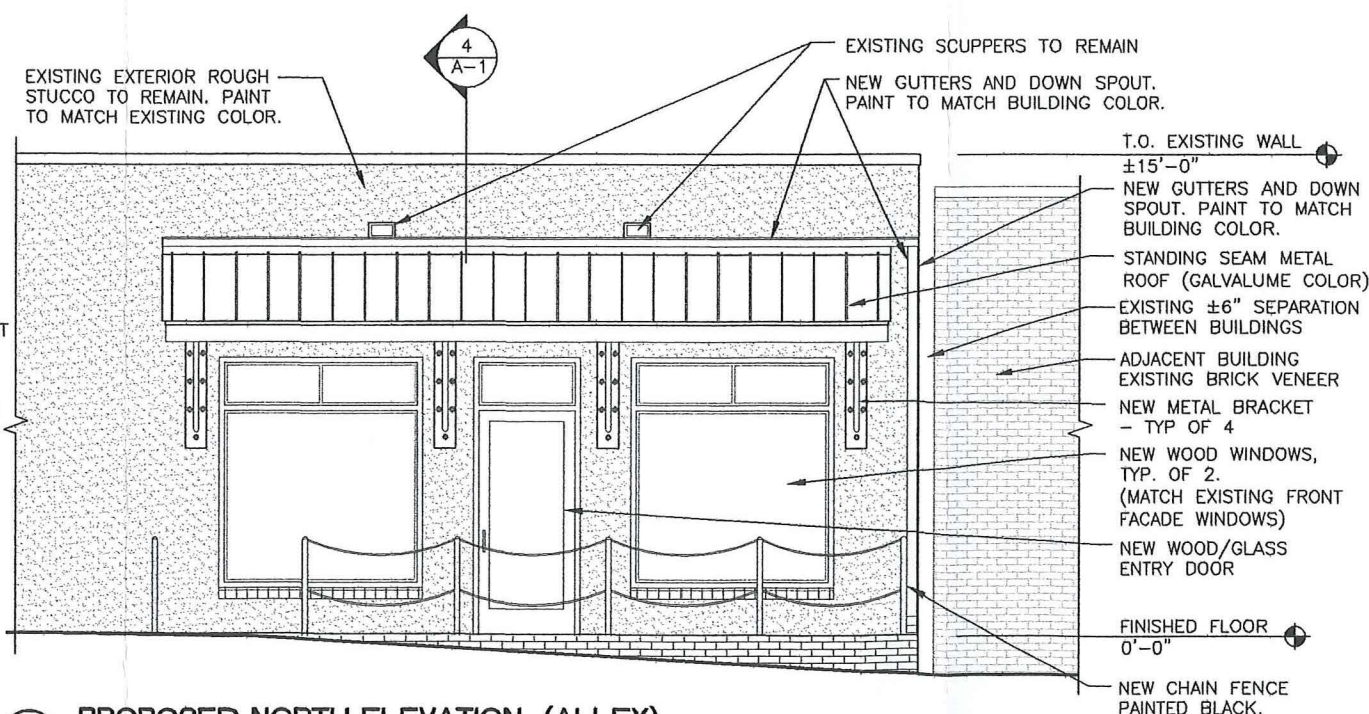

PROPOSED NORTH ELEVATION (ALLEY)

SCALE: $3/8" = 1'-0"$