


## Decorative Terraced Wall

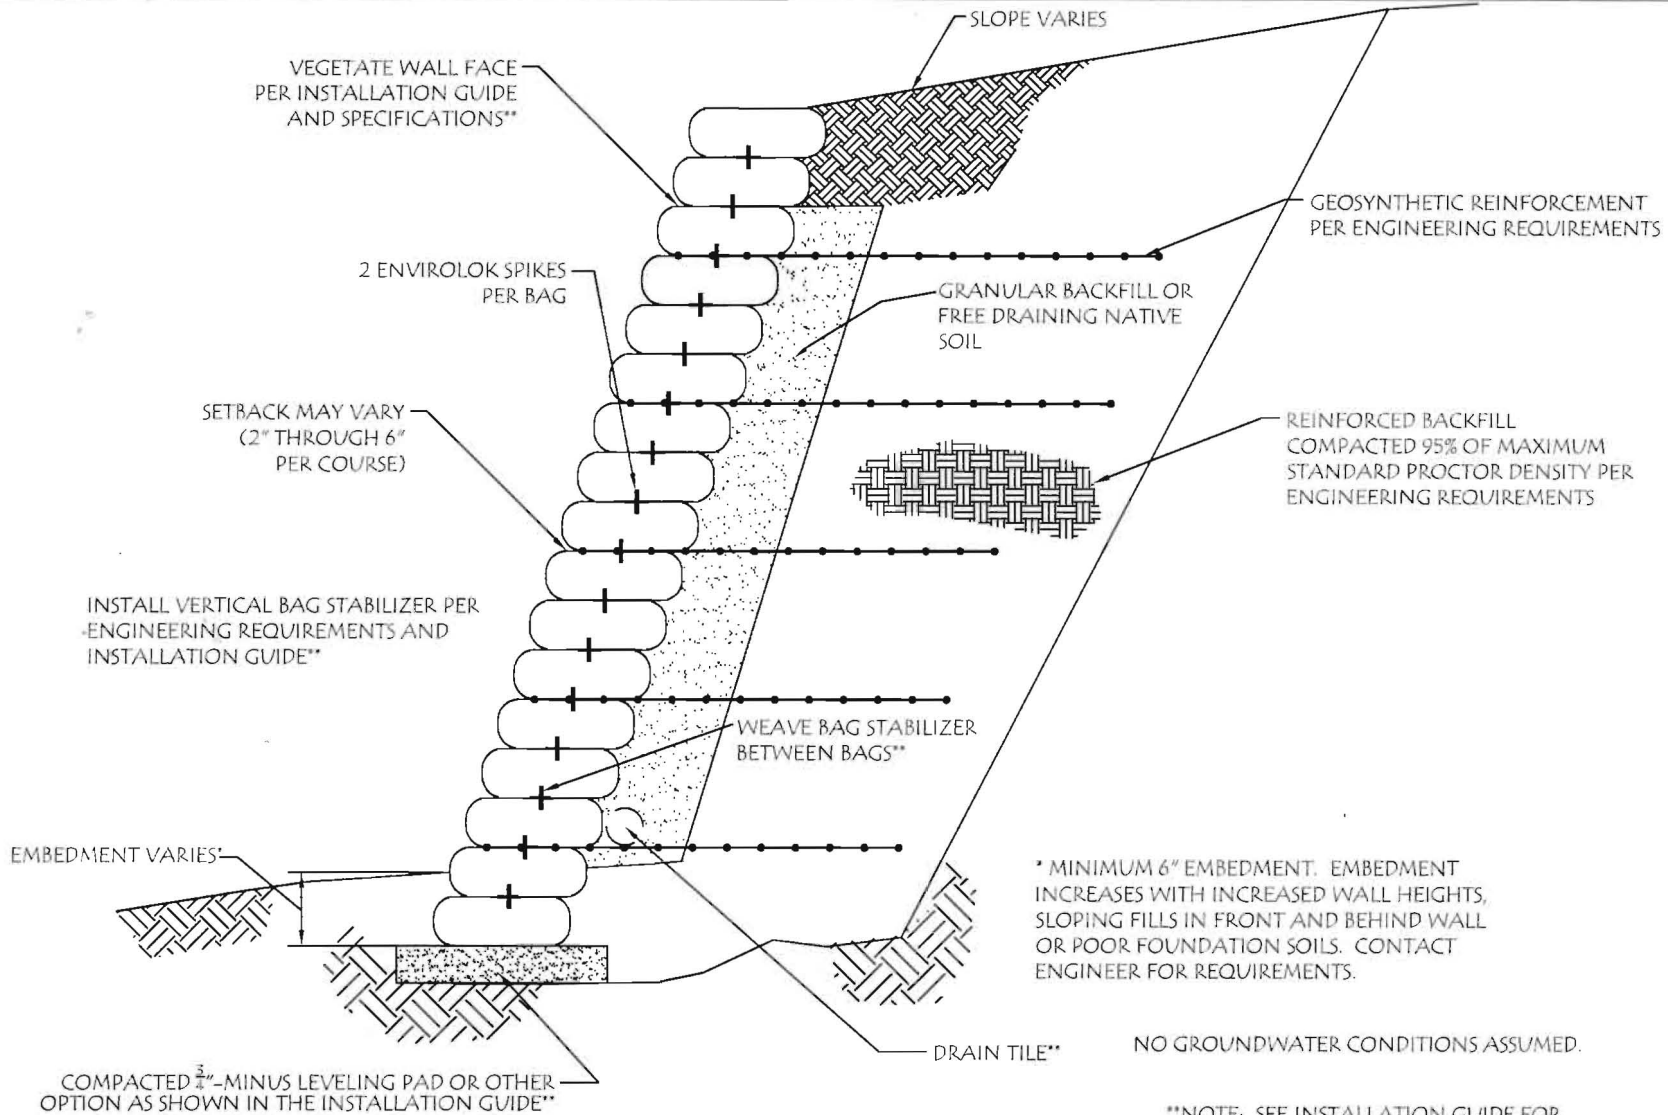

\* MINIMUM 6" EMBEDMENT. EMBEDMENT INCREASES WITH INCREASED WALL HEIGHTS, SLOPING FILLS IN FRONT AND BEHIND WALL OR POOR FOUNDATION SOILS. CONTACT ENGINEER FOR REQUIREMENTS.

NO GROUNDWATER CONDITIONS ASSUMED.

\*\*NOTE: SEE INSTALLATION GUIDE FOR VEGETATION OPTIONS AND INSTALLATION GUIDE FOR DETAILS AND OPTIONS.

NOT FOR CONSTRUCTION

SCALE: NONE

THESE DETAILS ARE INTENDED FOR PRELIMINARY DESIGN PURPOSES ONLY. FINAL DETERMINATION OF THE SUITABILITY OF ANY INFORMATION OR MATERIAL IS THE SOLE RESPONSIBILITY OF THE USER. A FINAL PROJECT SPECIFIC DESIGN SHOULD BE PREPARED BY A QUALIFIED, LICENSED, PROFESSIONAL ENGINEER.



2918 AGRICULTURE DRIVE  
MADISON, WI 53718  
PHONE: 608-226-2544

ENVIROLOK  
REINFORCED WALL SECTION

SCALE:	AS NOTED
DRAWN BY:	PDS
CHECKED BY:	PDS
DATE:	DECEMBER, 2006
CANCEL NO.:	REINFORCED SECTION