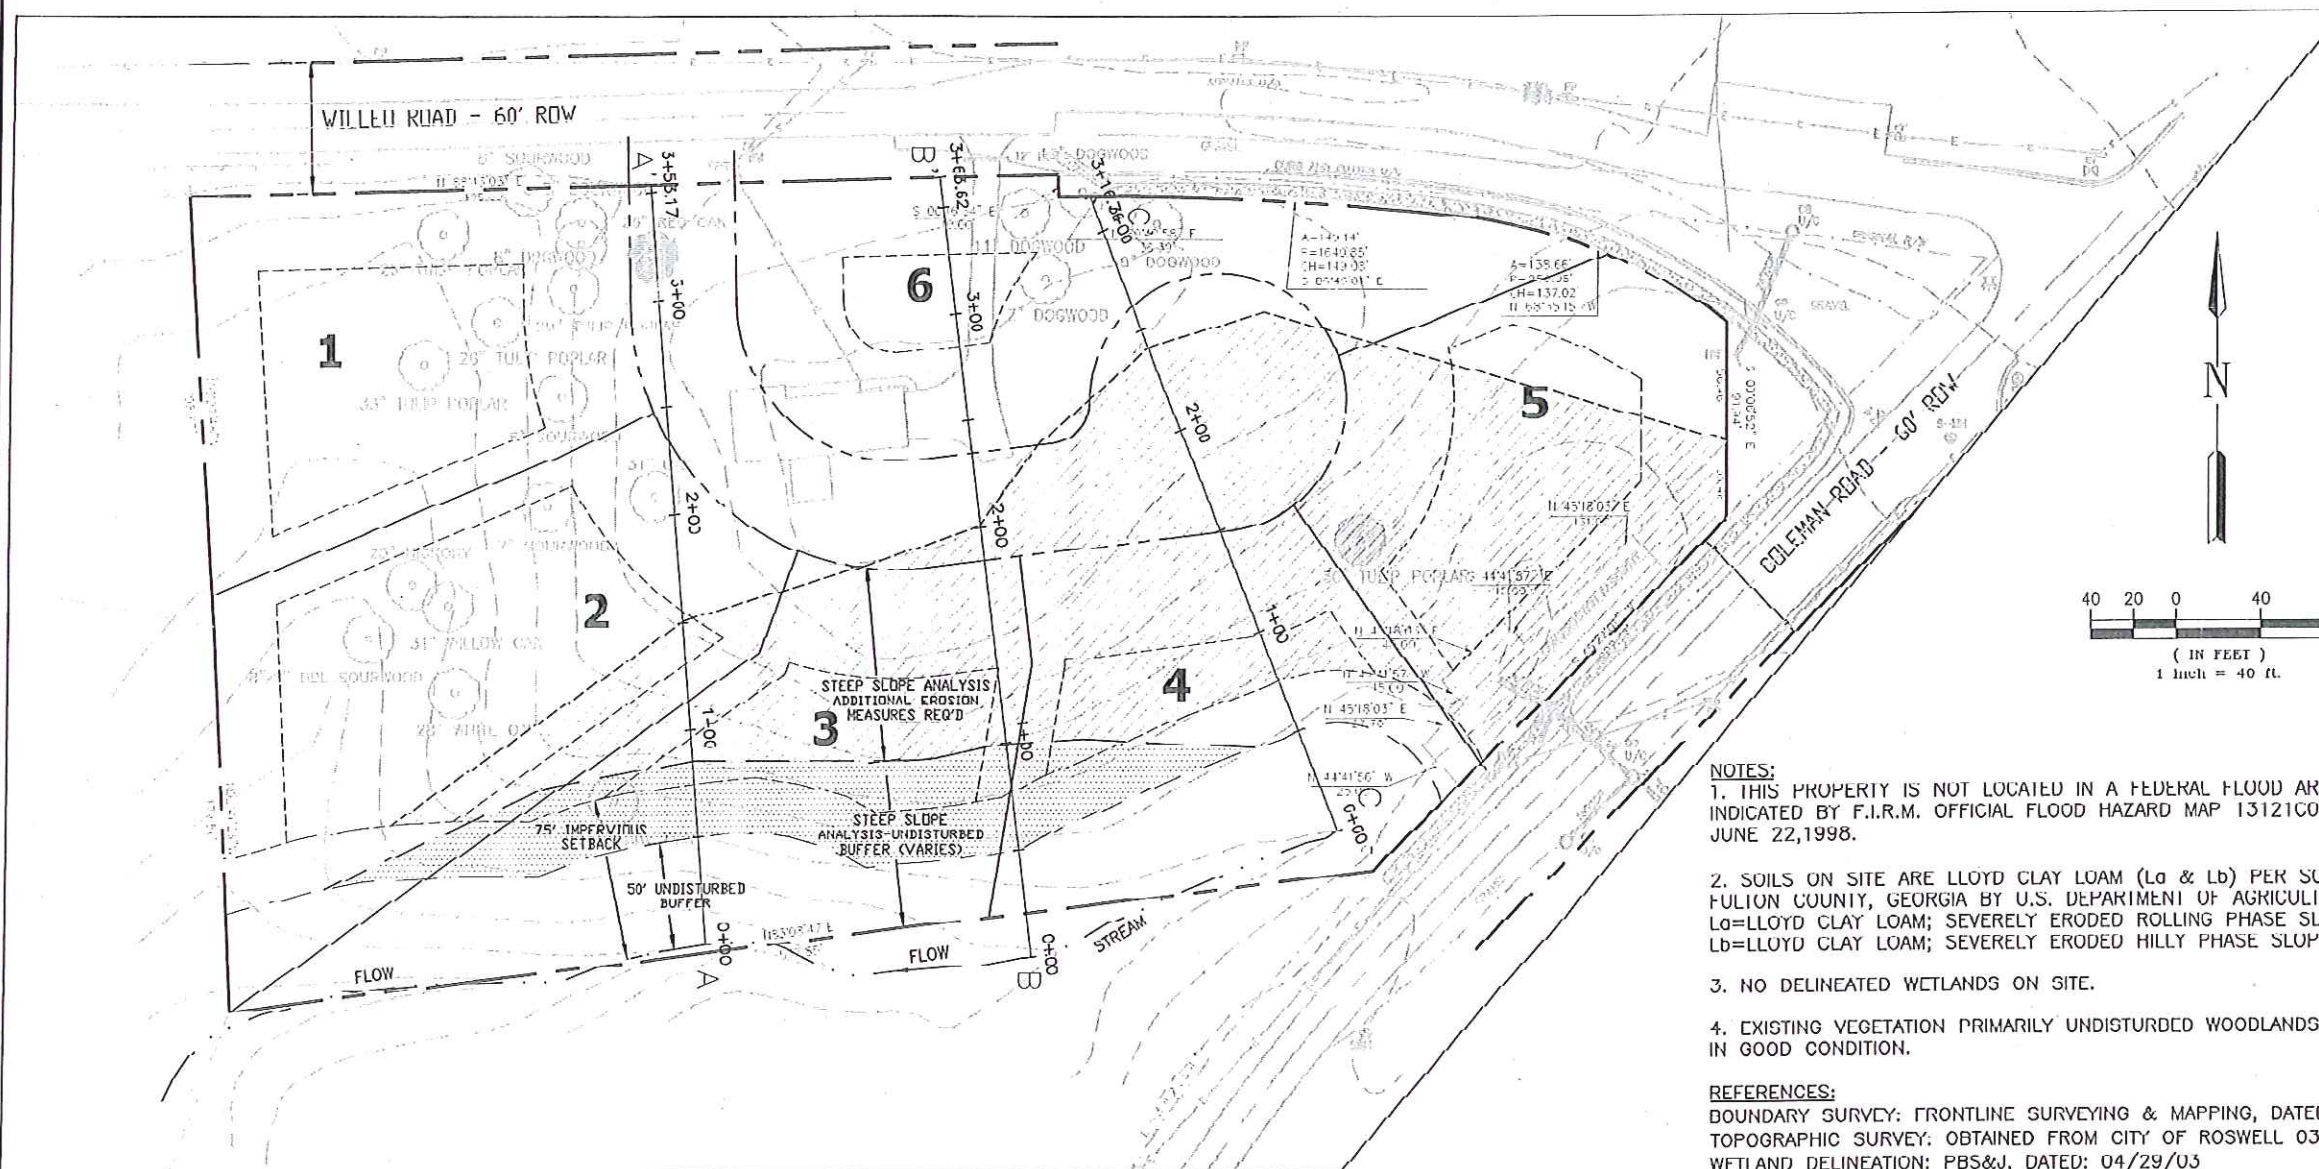
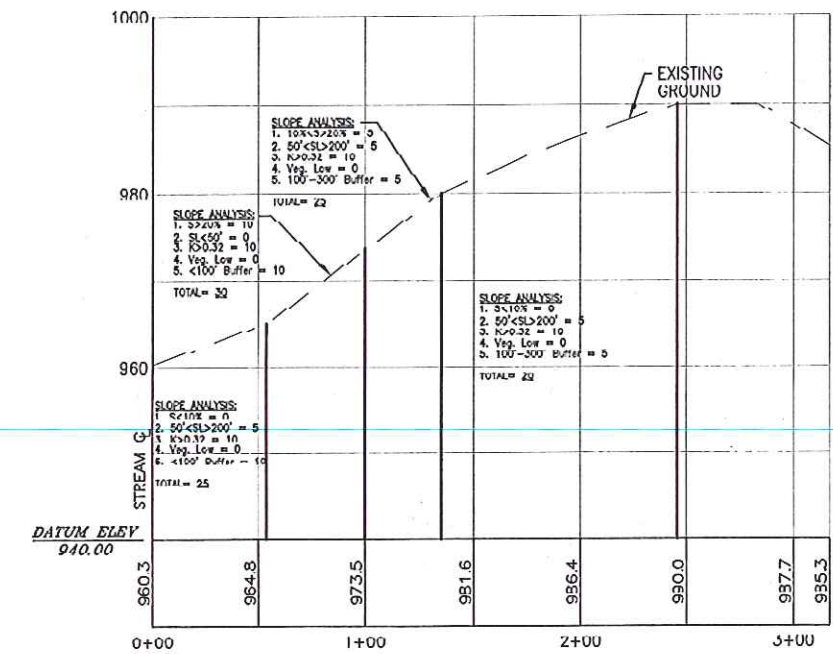
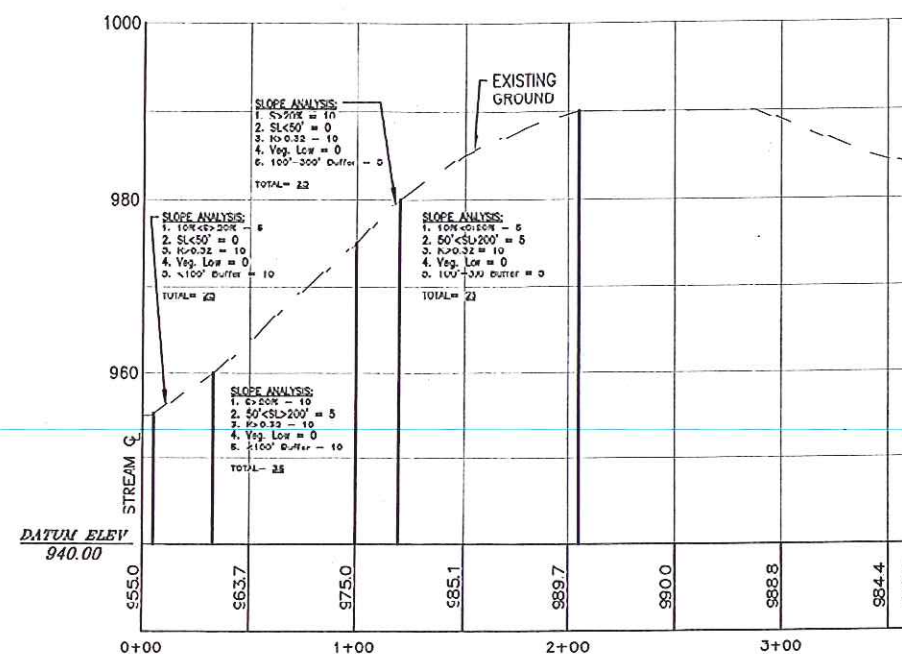
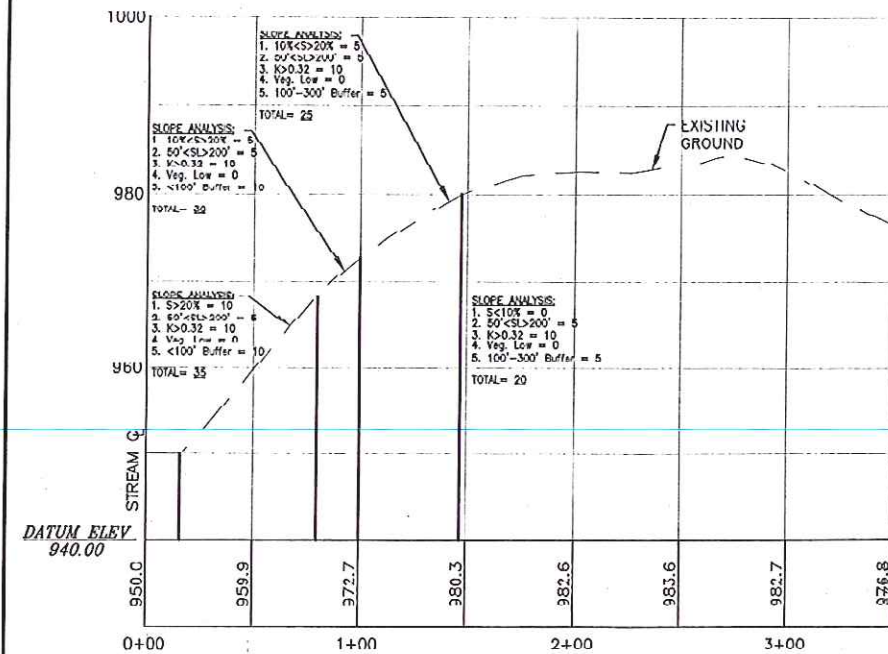


LEGEND	
EXISTING:	
R.O.W.	---
CONTOUR MAJOR	---
CONTOUR MINOR	---
STREAM	---
SANITARY	---
ELECTRICAL	---
WATER VALVE	---
SPECIMAN TREE	---
PROPOSED:	
SETBACK	---
BUFFER	---
LOT LINE	---
R.O.W.	---
UNDISTURBED BUFFER	---
ADDITIONAL EROSION CONTROL MEASURES	---
SPECIMAN TREE (TO BE REMOVED)	---

NOTES:

- THIS PROPERTY IS NOT LOCATED IN A FEDERAL FLOOD AREA, AS INDICATED BY F.I.R.M. OFFICIAL FLOOD HAZARD MAP 13121C0044 E DATED: JUNE 22, 1998.
- SOILS ON SITE ARE LLOYD CLAY LOAM (La & Lb) PER SOIL SURVEY OF FULTON COUNTY, GEORGIA BY U.S. DEPARTMENT OF AGRICULTURE. La=LLOYD CLAY LOAM; SEVERELY ERODED ROLLING PHASE SLOPE 6%-10%. Lb=LLOYD CLAY LOAM; SEVERELY ERODED HILLY PHASE SLOPE 10%-15%.
- NO DELINEATED WETLANDS ON SITE.
- EXISTING VEGETATION PRIMARILY UNDISTURBED WOODLANDS IN GOOD CONDITION.

REFERENCES:

BOUNDARY SURVEY: FRONTLINE SURVEYING & MAPPING, DATED: 04/30/03

TOPOGRAPHIC SURVEY: OBTAINED FROM CITY OF ROSWELL 03/03

WETLAND DELINEATION: PBS&J, DATED: 04/29/03

Dated: May 2, 2003

ORIGINAL 05/02/03
REVISIONS:
1. 05/03/03 Per City of Roswell Review

OWNER: MATTINGLY JACK E
920 WILLOW ROAD
ROSWELL, GA 30075

CLIENT: THOMAS WITKOWSKI
445 ARBOR CREEK OVERLOOK
FOSWELL, GA 30076
(878) 777-6763

PROJECT: ROBINWOOD ESTATES
LOCATED IN LAND LOTS 234, 235, 266, & 268, 1ST DISTRICT
FULTON COUNTY, GEORGIA

STEEL SLOPE ANALYSIS

JOB NO. 061272
DRAWN: KNU
DESIGNED: JNU
CHECKED: JNU
QC:

SHEET C002