

Revisions:  
 1. 07/06/2010 - Update to reflect site conditions

Scale: As Noted  
 Date: 6 July 2010  
 Drawn By: MW/DS  
 Checked By: MW

**NORTH FULTON MEDICAL OFFICE BUILDING**  
**NORTH FULTON MEDICAL CENTER**  
 3500 SHEPHERD ROAD, DULUTH, GA 30096


**CONTEXT PHOTOS**

Stamp By:

Drawing Number:  
**A - 1**


Duke Realty Job Number:  
**NOR FUA-003**

A/E Job Number:  
**10526.00**

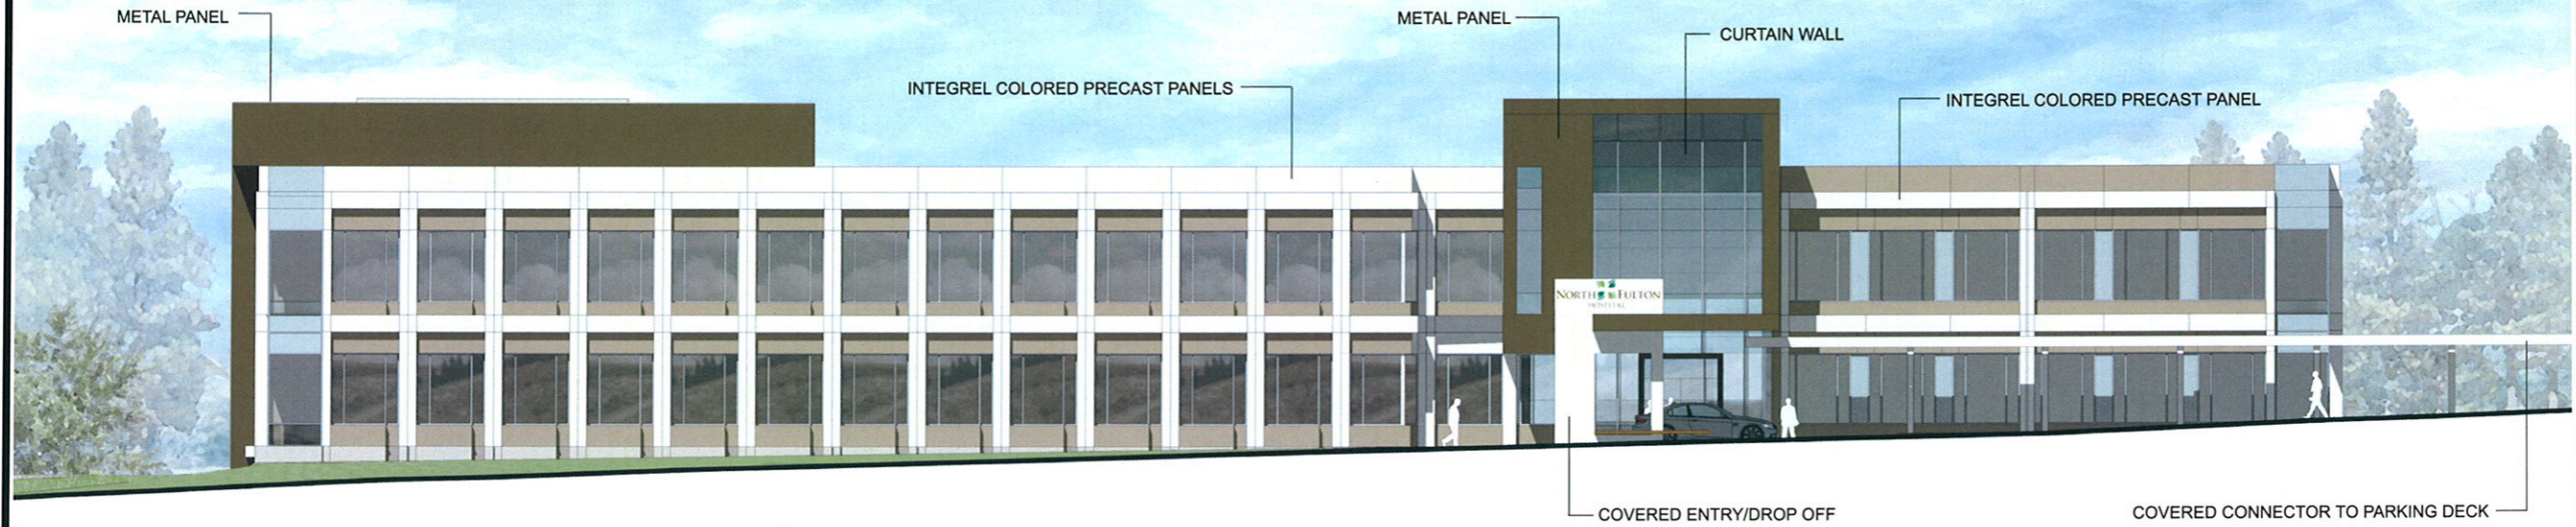

1 North Elevation (From Hospital Blvd.)

Scale: 1/8" = 1'-0"

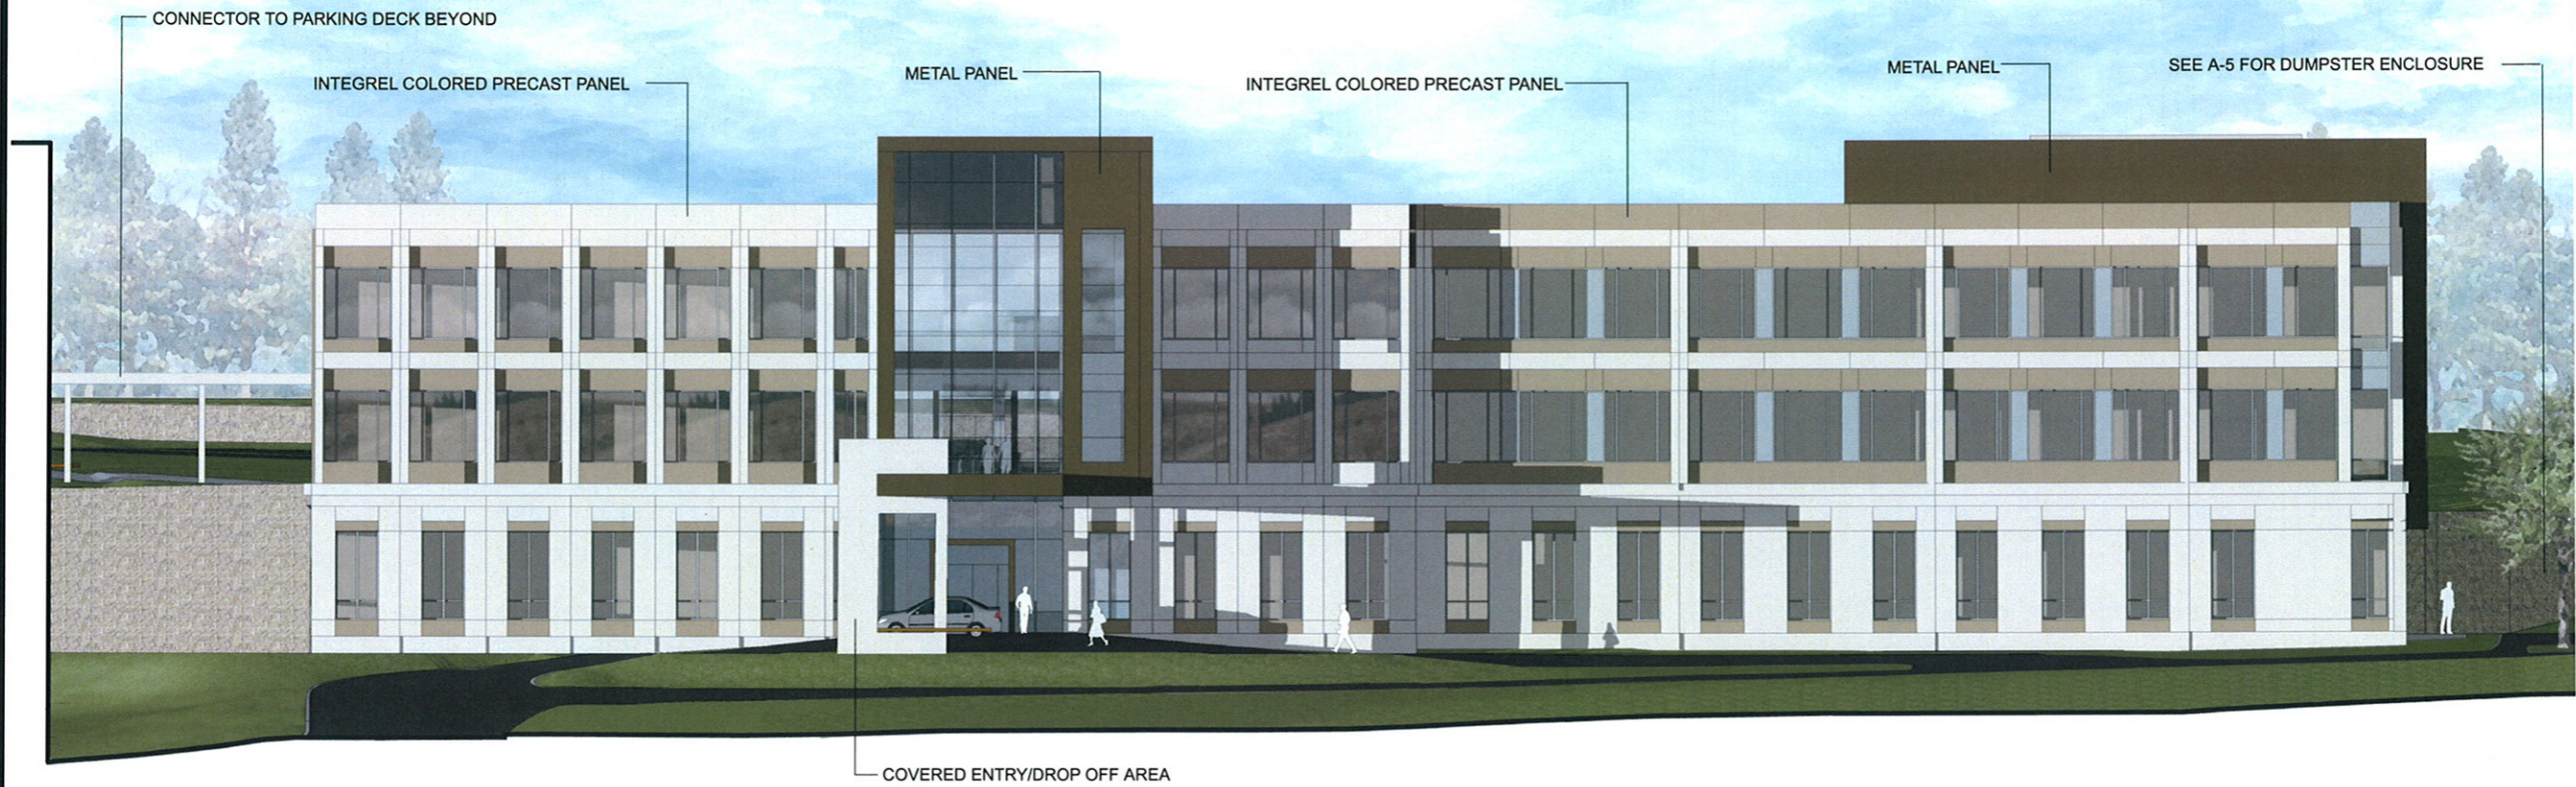

2 South Elevation

Scale: 1/8" = 1'-0"

Revisions:  
 1. 07/06/2010  
 2. 07/06/2010

As Noted  
 Date: 6 July 2010  
 Drawn By: MW/DS  
 Checked By: MW


NORTH FULTON MEDICAL OFFICE BUILDING  
 NORTH FULTON MEDICAL CENTER  
 BUILDING ELEVATIONS

Stamp By:

Drawing Number:  
**A-2**


Duke Realty Job Number:  
**NOR FUA-003**

A/E Job Number:  
**10526.00**

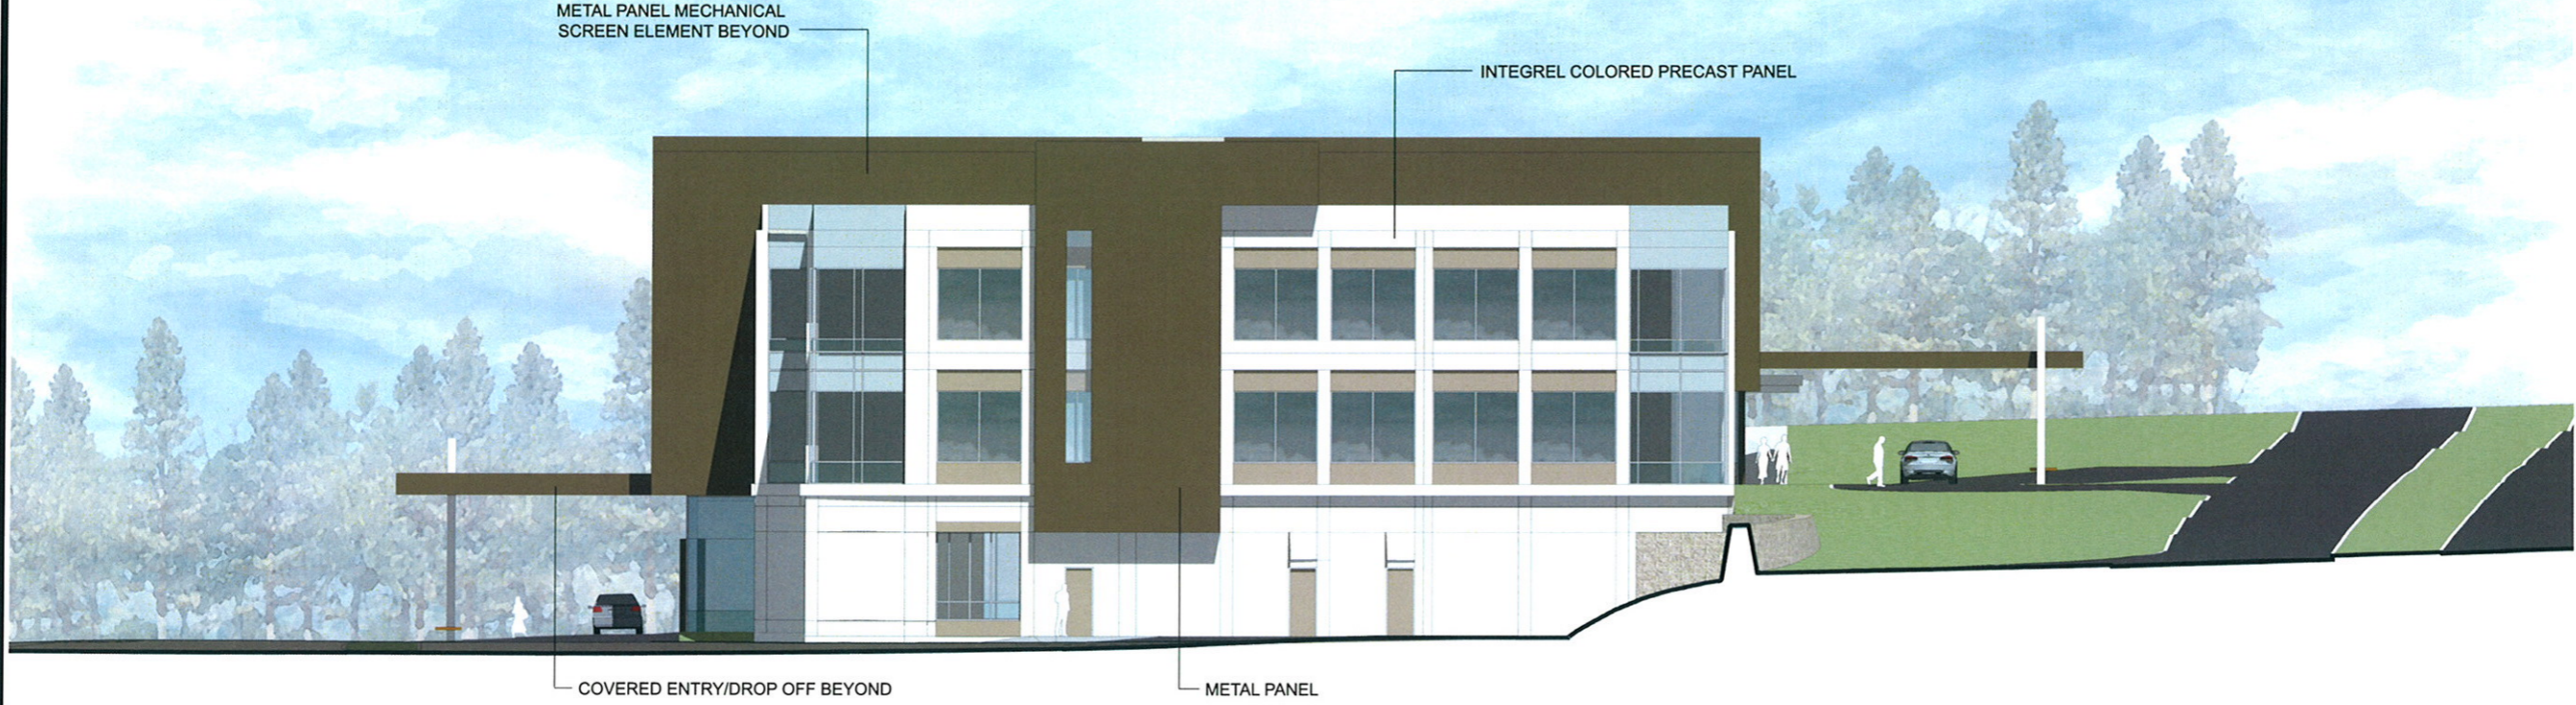

1 East Elevation

Scale: 1/8" = 1'-0"

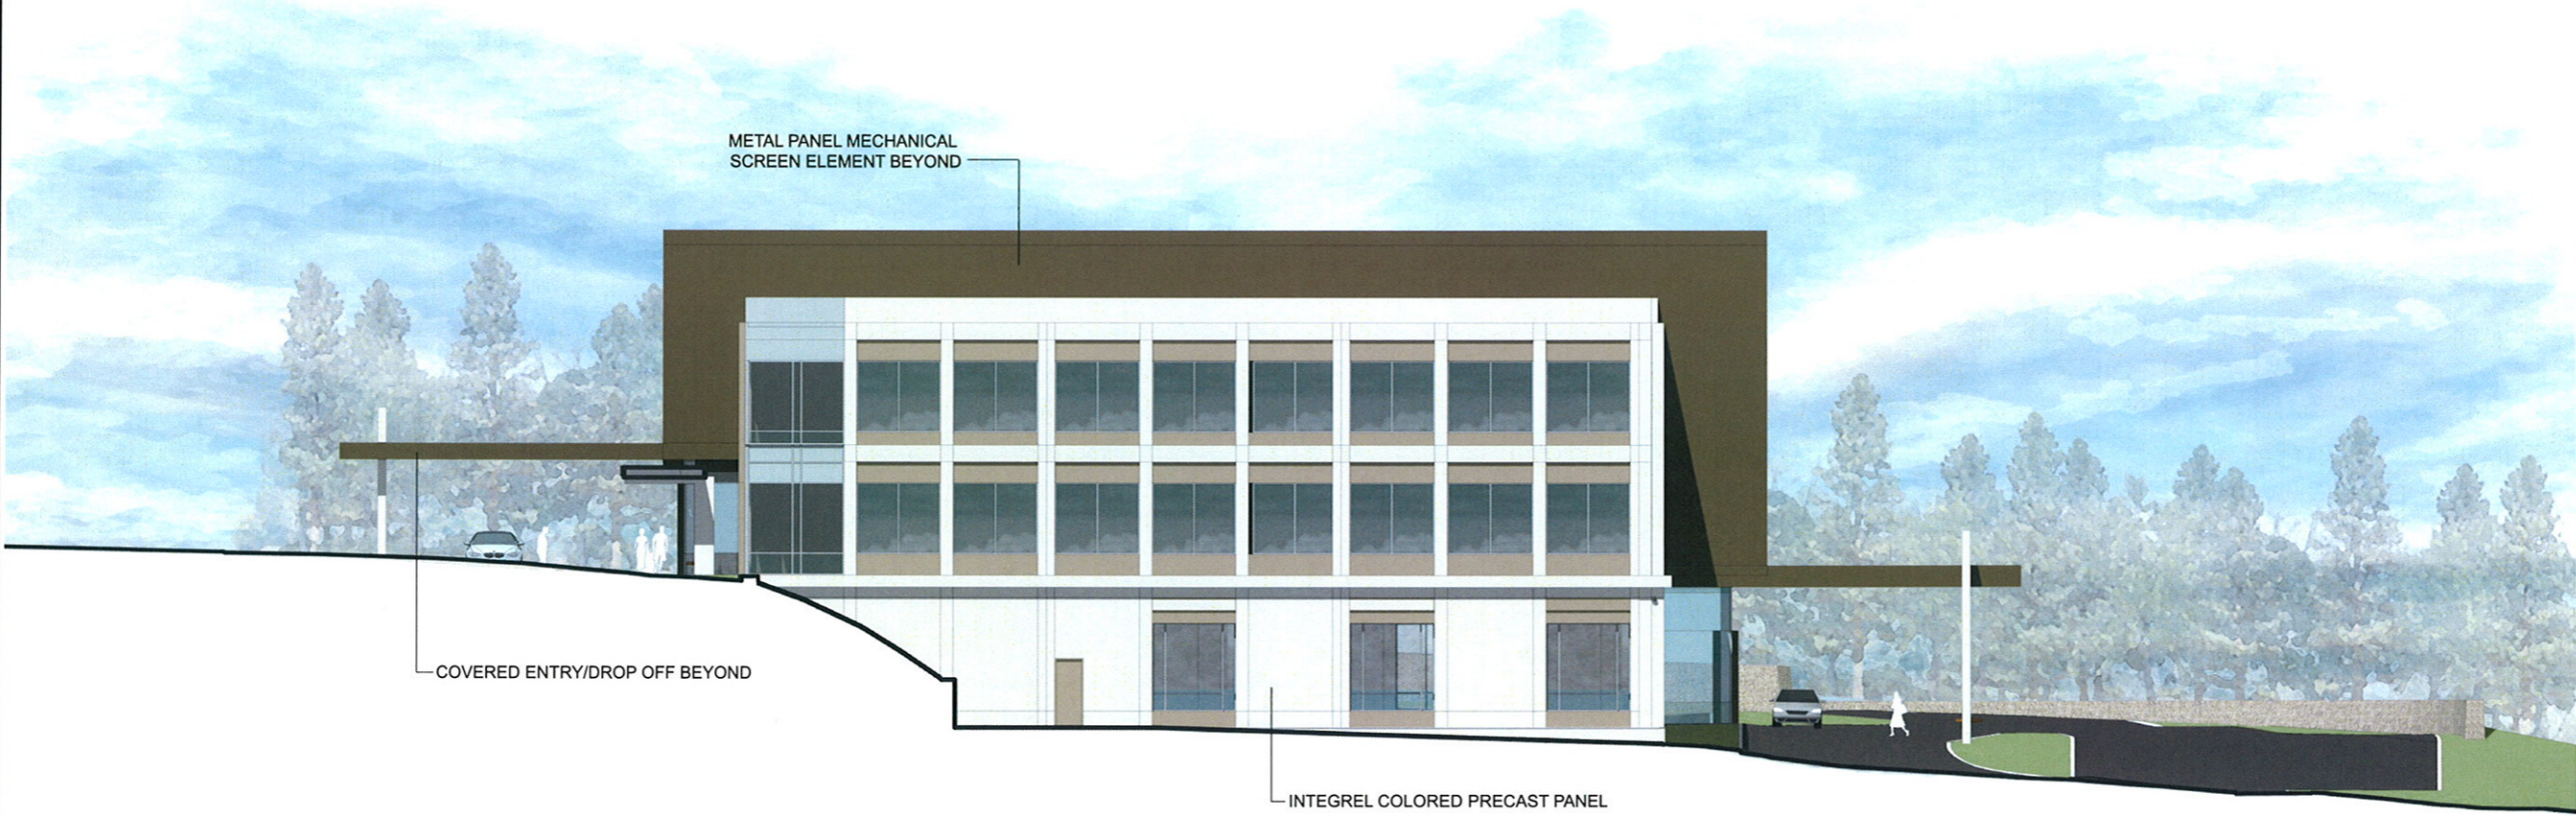

2 West Elevation

Scale: 1/8" = 1'-0"

Revisions:  
 1. 07/06/2010  
 2. 07/06/2010

Scale: A/E Noted  
 Date: 6 July 2010  
 Drawn By: MW/DS  
 Checked By: MW

NORTH FULTON MEDICAL OFFICE BUILDING  
 NORTH FULTON MEDICAL CENTER  
 3950 BUCKHORN ROAD, SUITE 300, DULLES, VA 20156

BUILDING ELEVATIONS

Stamp By:

Drawing Number:  
**A-3**

Duke Realty Job Number:  
**NOR FUA-003**  
 A/E Job Number:  
**10526.00**



1 FRONT PERSPECTIVE (VIEW FROM HOSPITAL BLVD.)




2 REAR PERSPECTIVE (VIEW FROM HEMBRE RD.)

Revisions:

Date	As Noted	Drawn By	Checked By
6 July 2010		MW/DS	MW

NORTH FULTON MEDICAL OFFICE BUILDING  
 NORTH FULTON MEDICAL CENTER  
 PERSPECTIVE VIEWS


Stamp By:  
 Drawing Number:  
**A-4**  
 Duke Realty Job Number:  
**NOR FUA-003**  
 A/E Job Number:  
**10526.00**

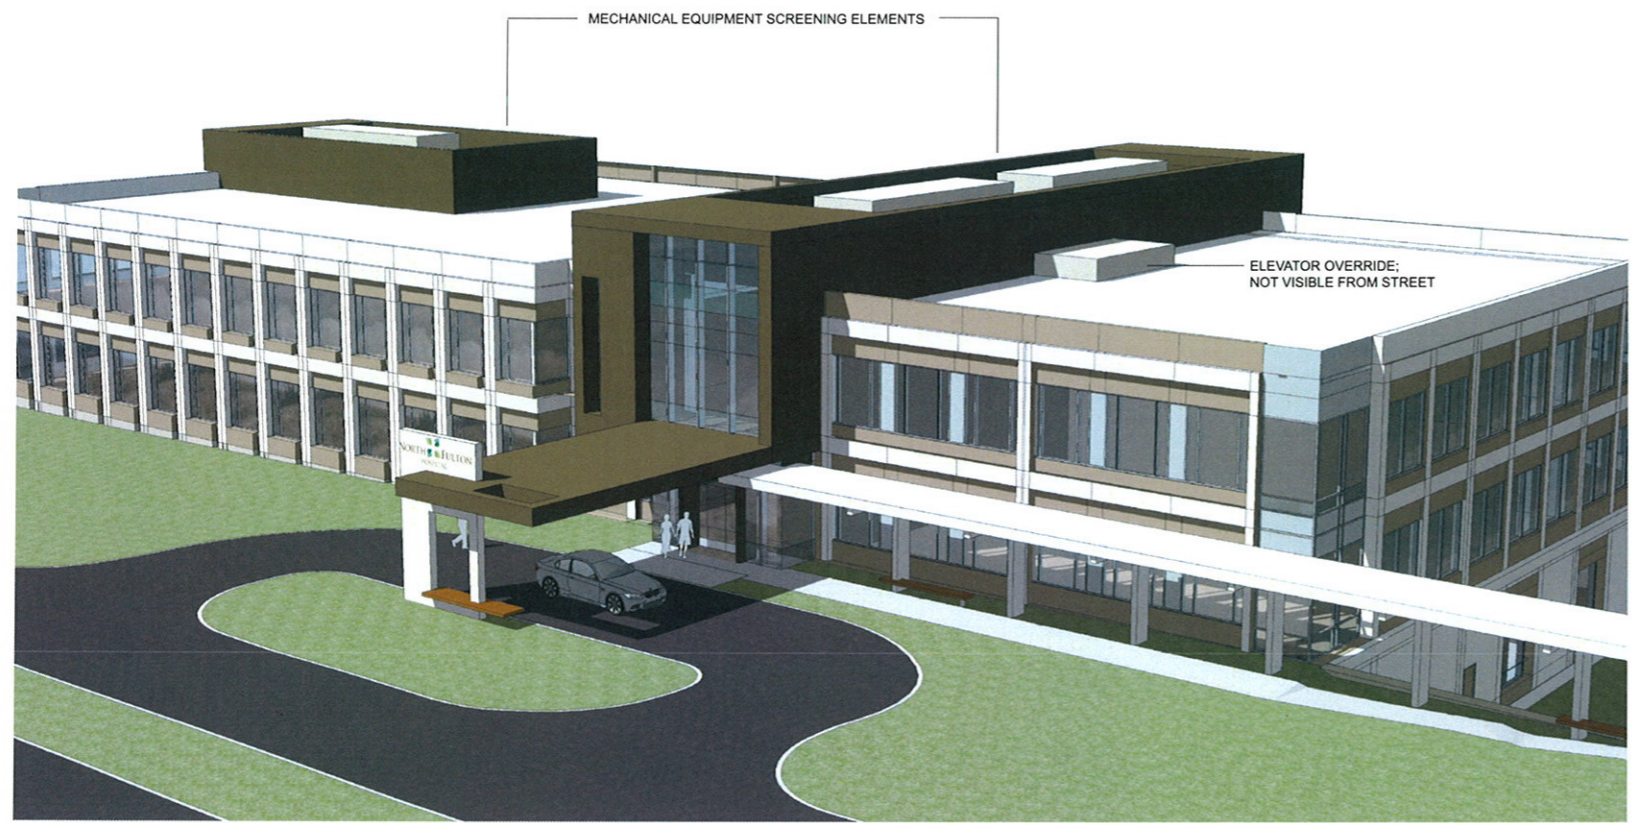

1 SCREENING OF ROOFTOP UNITS



3 DUMPSTER ENCLOSURE

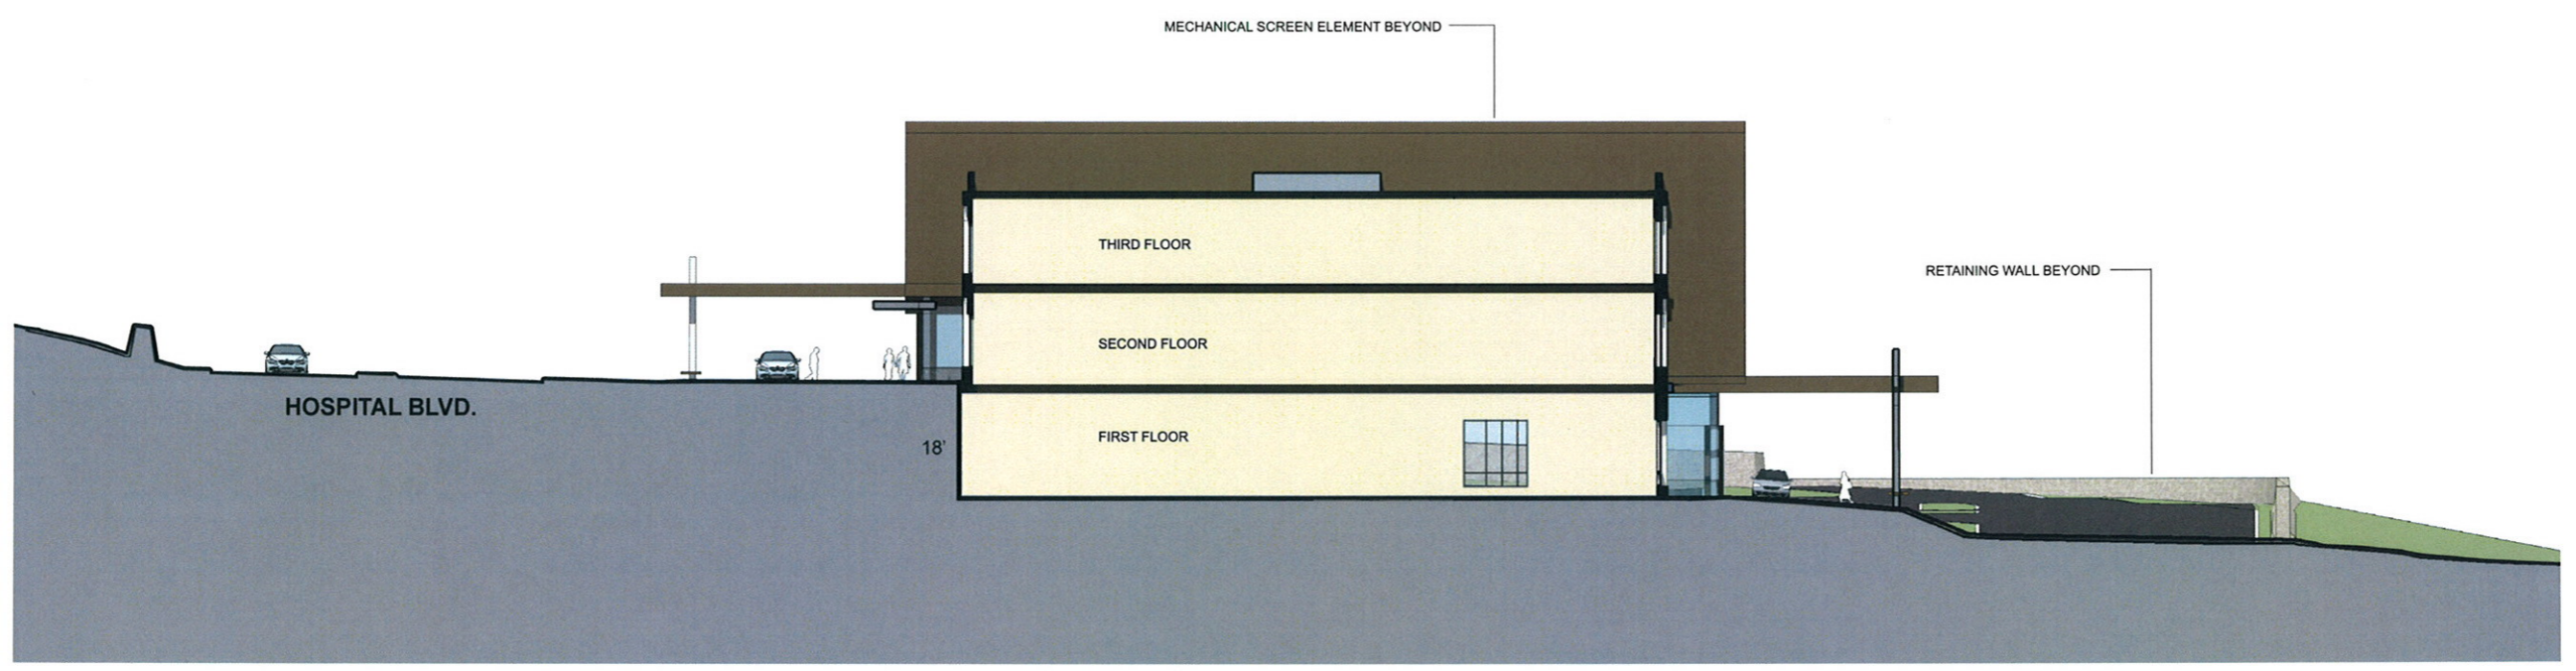

2 SITE SECTION

Revisions:

Scale:	As Noted
Date:	6 July 2010
Drawn By:	MW/DS
Checked By:	MW

NORTH FULTON MEDICAL OFFICE BUILDING  
 NORTH FULTON MEDICAL CENTER

SITE SECTION, MECHANICAL SCREEN, DUMPSTER ENCLOSURE

Stamp By:

Drawing Number:  
**A-5**

Duke Realty Job Number:  
**NOR FUA-003**

A/E Job Number:  
**10526.00**