




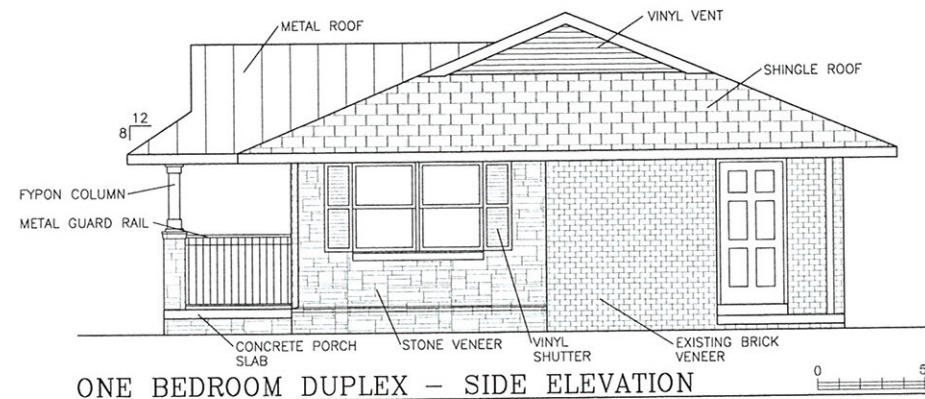


ONE BEDROOM DUPLEX - SIDE ELEVATION

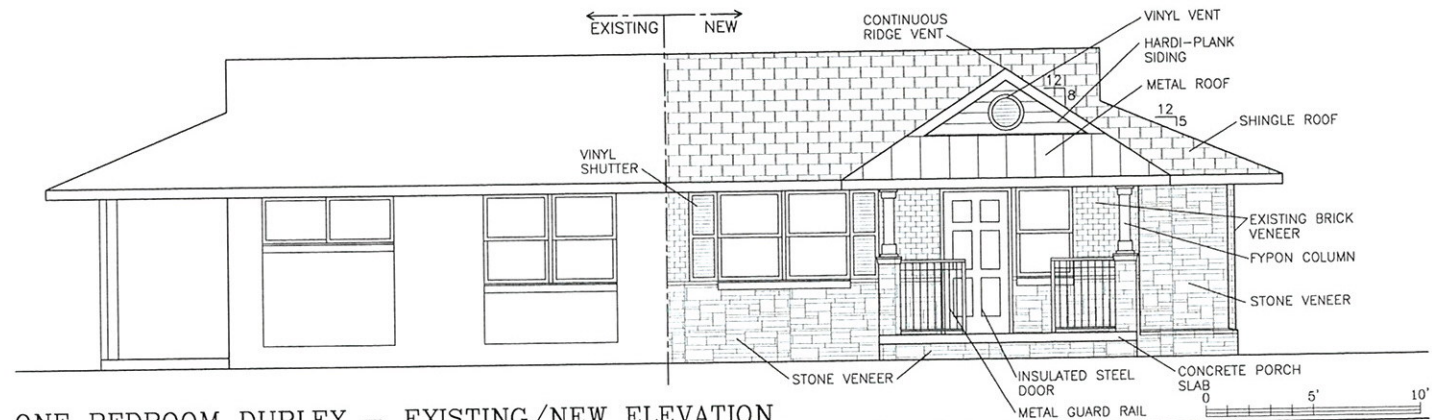

ONE BEDROOM DUPLEX – EXISTING/NEW ELEVATION

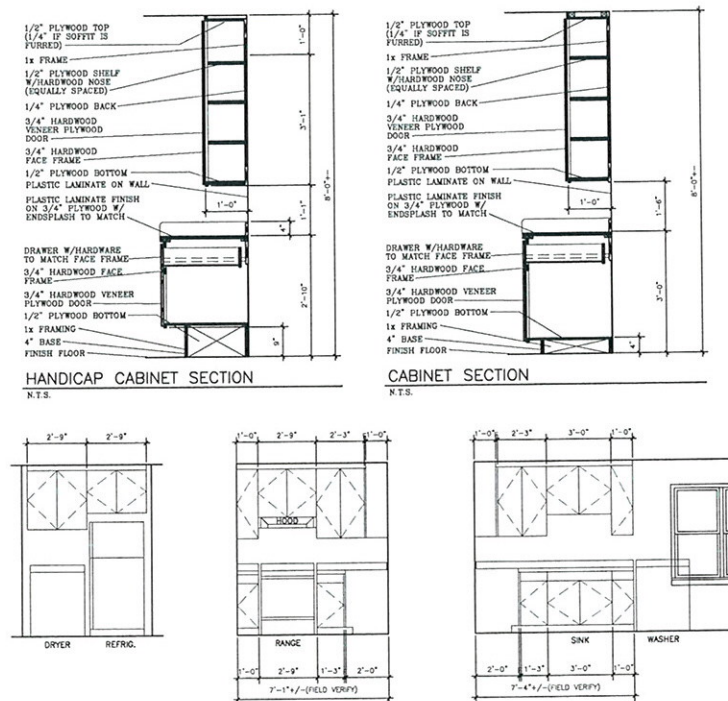

ONE BEDROOM KITCHEN ELEVATIONS

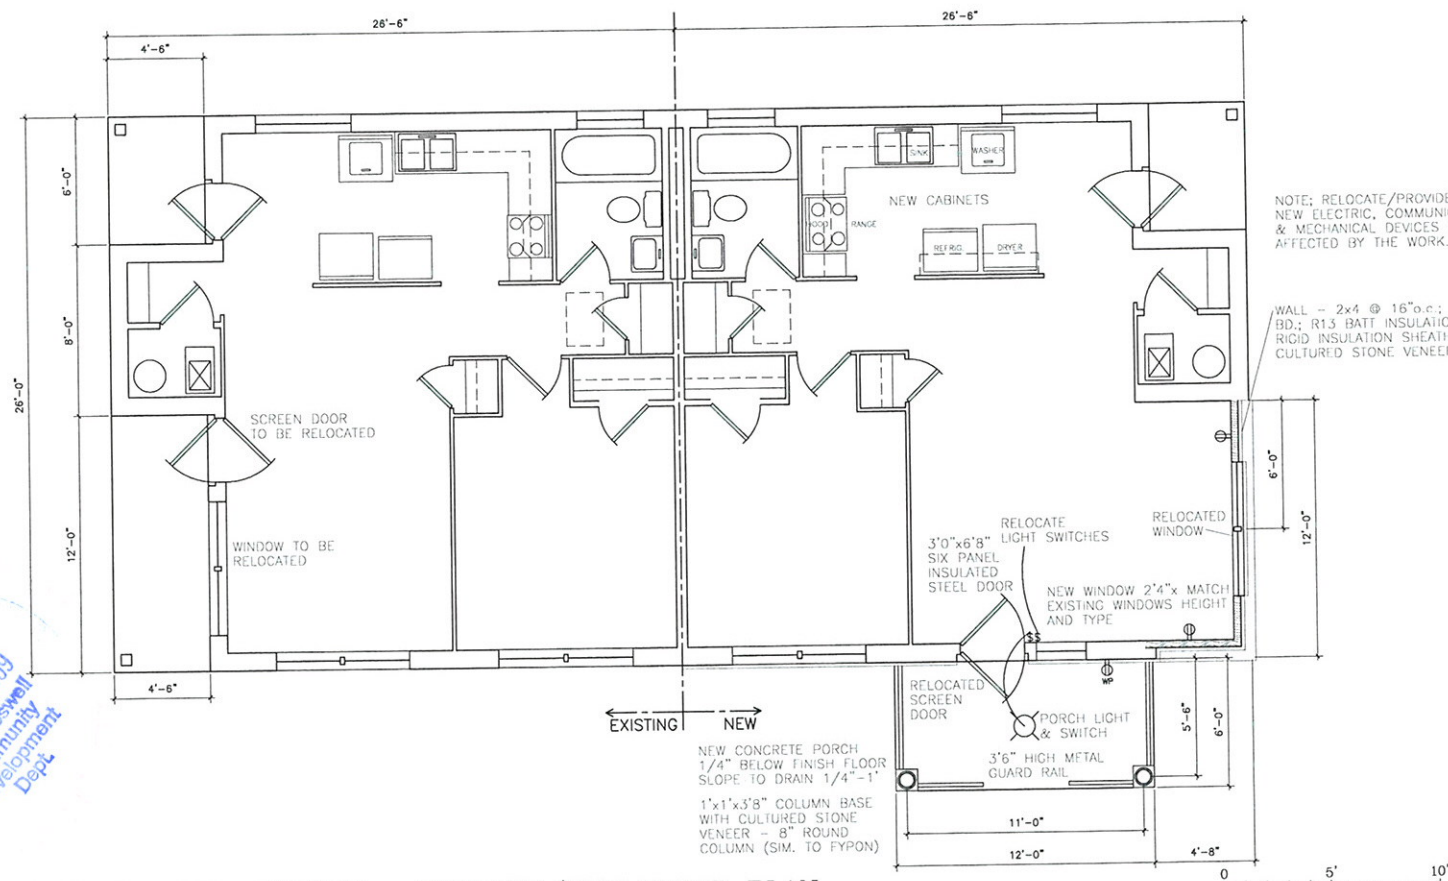

ONE BEDROOM DUPLEX – EXISTING/NEW FLOOR PLAN

		KEY PLAN		
1		ELEVATION NOTES		10/5/09
Revision	Description		Date	
Project No.	0917 - AH09091.00			
File Name				
Scale	AS SHOWN		Date	5/29/09
Drawing Title GA099003 - BUILDING TYPE 'A' 1 BEDROOM DUPLEX FLOOR PLANS & ELEVATIONS SUPPLEMENTAL 10-5-09				
Sheet Number				
				
Professional of Record:		Richard Aiken		
Professional Registration No:				
Seal: This drawing contains information to be used exclusively for the production of Contract Documents for this project. The Contract Documents of record are only those in which the architect's name is printed by AIA/CES Architecture Inc. and they bear our professional seal and signatures. This drawing is not a Contract Document. No drawing was created by AIA/CES Architecture Inc. for internal use only. Due to the possibility that this drawing may be modified, unintentionally or otherwise and that the information contained therein could be used in a manner for which it was not originally intended, AIA/CES Architecture Inc. makes no assertion that this drawing is an accurate representation of the information contained therein or is suitable for any other purpose or use.				