


A TOPCON GTS-23 TOTAL STATION was used to obtain the linear and angular measurements used in the preparation of this plot.

The field data upon which this plot is based has a closure precision of one foot in _____ feet and an angular error of _____ per angle point and was adjusted using the _____ rule.

This survey has been calculated for closure and is found to be accurate within one foot in _____ feet.

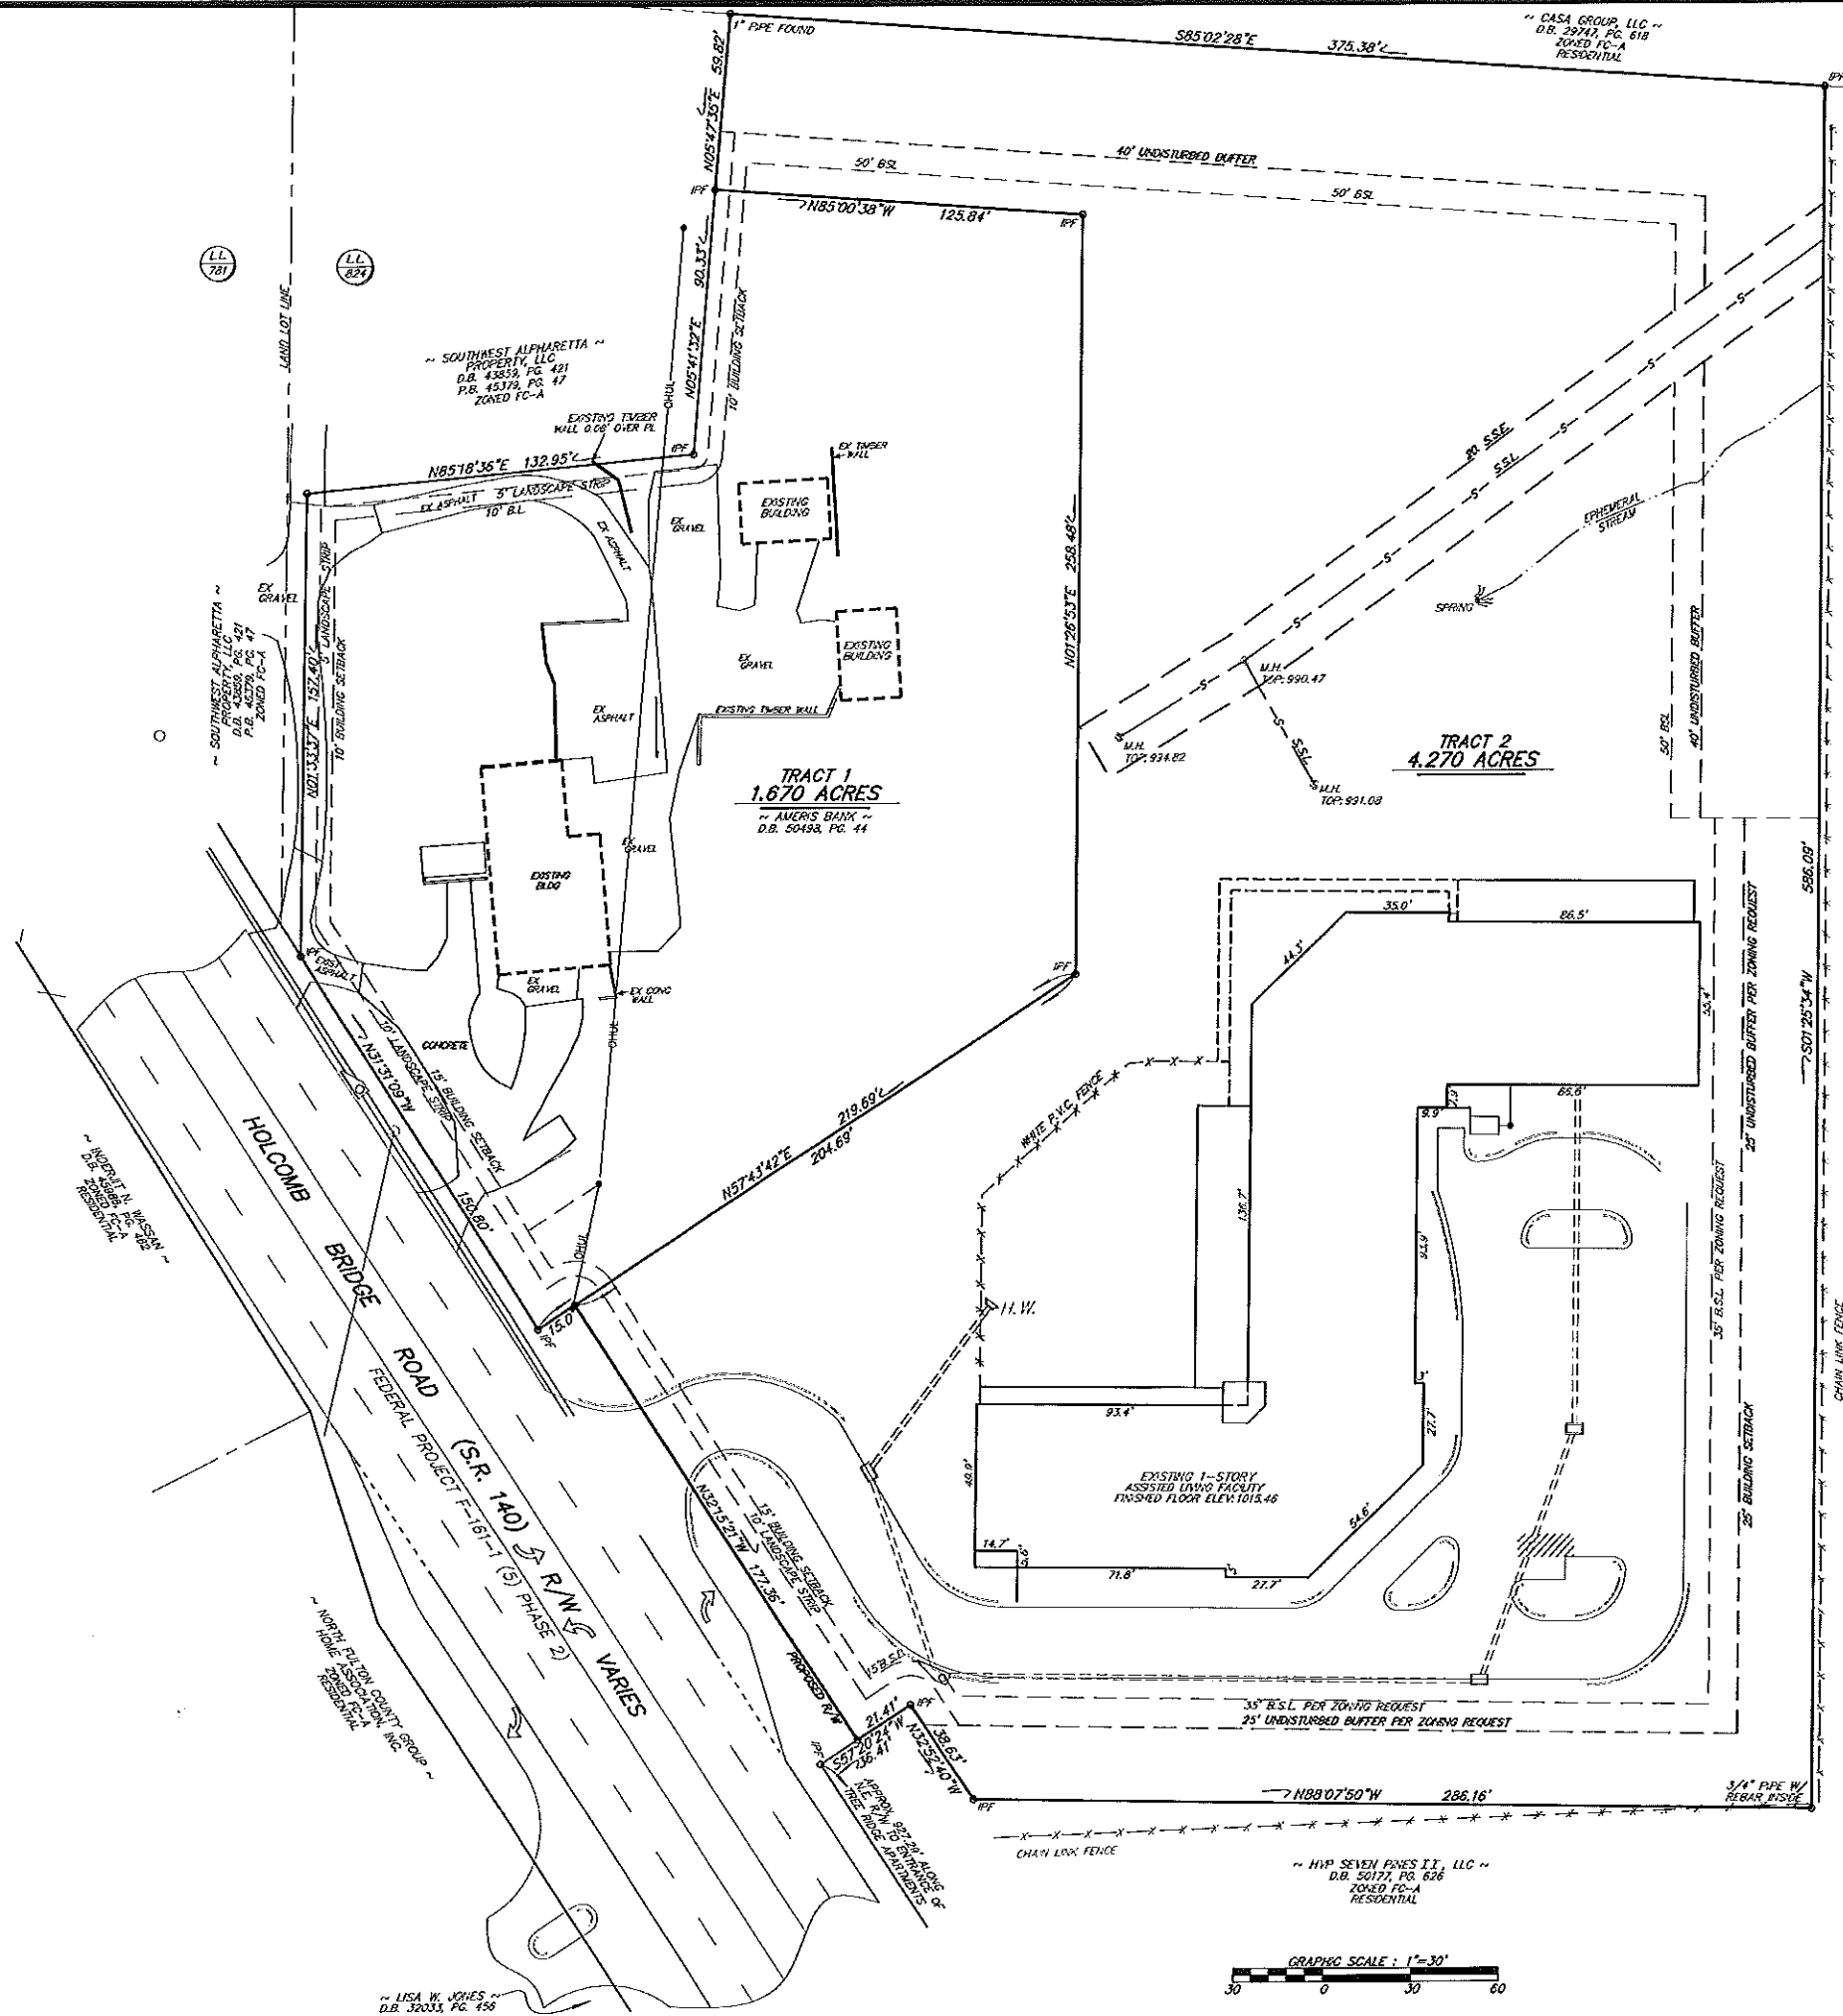

TRACT 1
CURRENT ZONING: (FC-ACO-1 FULTON COUNTY)
CHANGE IN ZONING REQUEST: O-P
PROPOSED USE: ASSISTED LIVING FACILITY

TRACT 2
CURRENT ZONING: (FC-ACO-1 FULTON COUNTY)
CHANGE IN ZONING REQUEST: O-P
PROPOSED USE: ASSISTED LIVING FACILITY

SPECIAL CONDITIONS REQUESTED

- 1.) HEIGHT VARIANCE FOR PROPOSED BUILDING.
- 2.) 15' BUILDING SETBACK REDUCTION ALONG PORTION OF THE PROPERTY THAT ABUTS THE EXISTING BUILDING.
- 3.) 15' UNDISTURBED BUFFER REDUCTION ALONG PORTION OF THE PROPERTY THAT ABUTS THE EXISTING BUILDING.

* SETBACKS ARE SHOWN FOR THE CITY OF ROSWELL O-P DISTRICT.




INDEX	
1. SURVEY	
2. SITE PLAN:	EXISTING CONDITIONS
3. SITE PLAN:	PROPOSED IMPROVEMENT
4. TREE SURVEY	
5. TREE PROTECTION AND REPLACEMENT PLAN	
6. STEEP SLOPE ANALYSIS	

REFERENCE:
TRACT 1 BOUNDARY INFORMATION TAKEN FROM A SURVEY FOR CENTENNIAL MOTORS 2715 HOLCOMB BRIDGE ROAD BY ACME AMERICAN, L.L.C., DATED 10/3/2012.

... TOTAL AREA 5.94 ACRES ...





SURVEY FOR			STATE OF GEORGIA	
2715, 2725 HOLCOMB BRIDGE ROAD				
LAND LOT	CITY	COUNTY	SCALE	DATE
824	ROSWELL	FULTON	1"=30'	12/14/2012
W. T. DUNAHOO AND ASSOCIATES, L.L.C.				
P.O. BOX 153 ROSWELL, GA 30078			SHEET 1 OF 6	

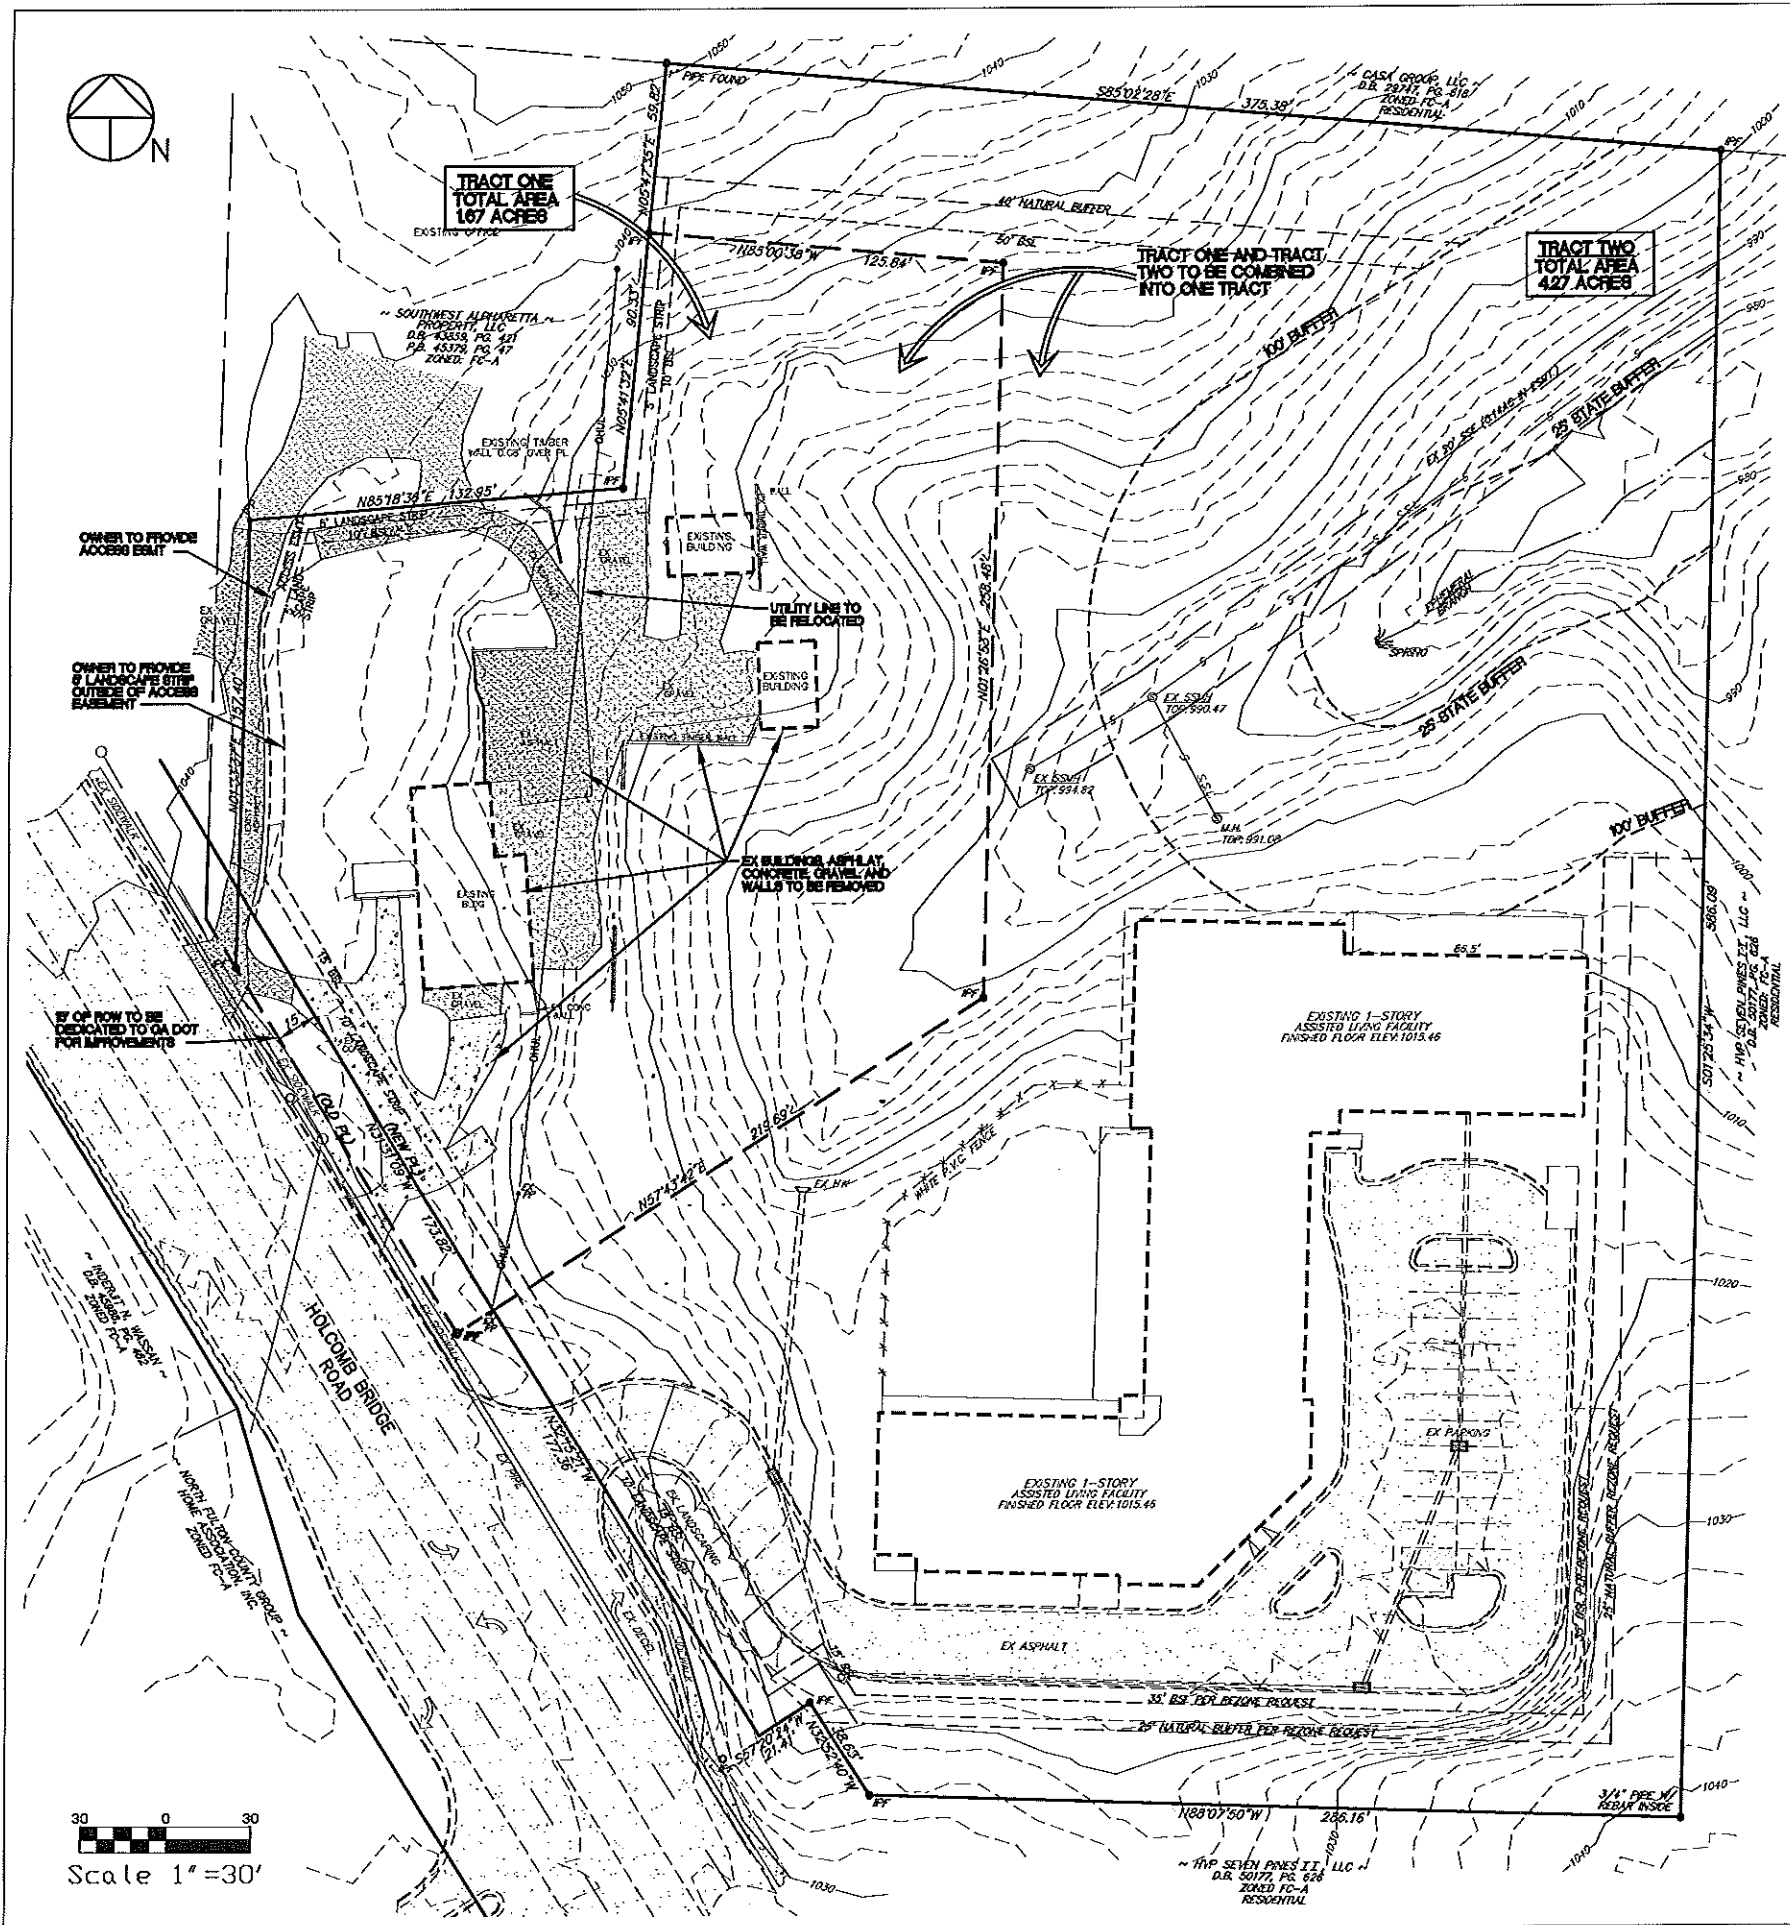

OWNER & DEVELOPER
 INSIGNIA SENIOR LIVING
 2725 HOLCOMB BRIDGE ROAD
 ALPHARETTA, GA 30022
 PHONE: 770-649-0808

24 HR. CONTACT
 RAMSEY JENNINGS
 PHONE: 706-844-5000


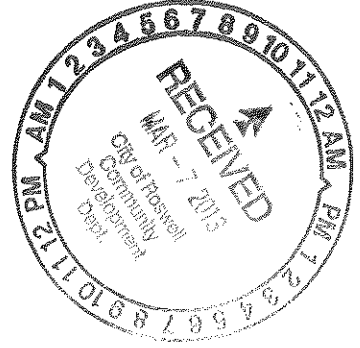
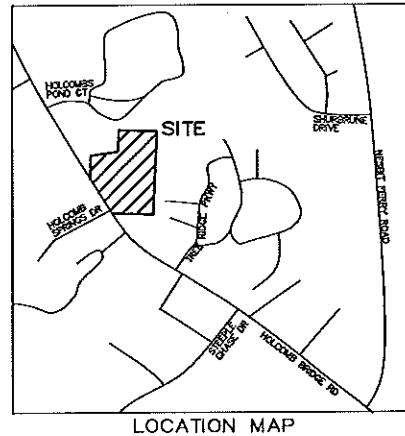


IF YOU DIG GEORGIA...
 CALL US FIRST!
 1-800-282-7411
 UTILITIES PROTECTION CENTER
 IT'S THE LAW



DATE	REVISION

SITE PLAN: EXISTING CONDITIONS			
2715&2725 HOLCOMB BRIDGE RD			
CITY	COUNTY	SCALE	DATE
ROSWELL	FULTON	1"=30'	3/04/13
SULLIVAN CIVIL SERVICES, INC.			
420 HAMPTON COURT (478) 857-8219 ATHENS, GEORGIA			

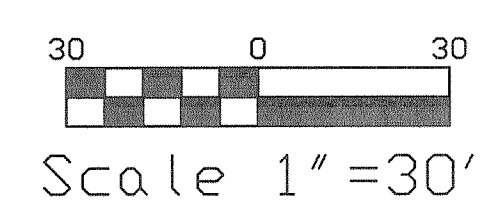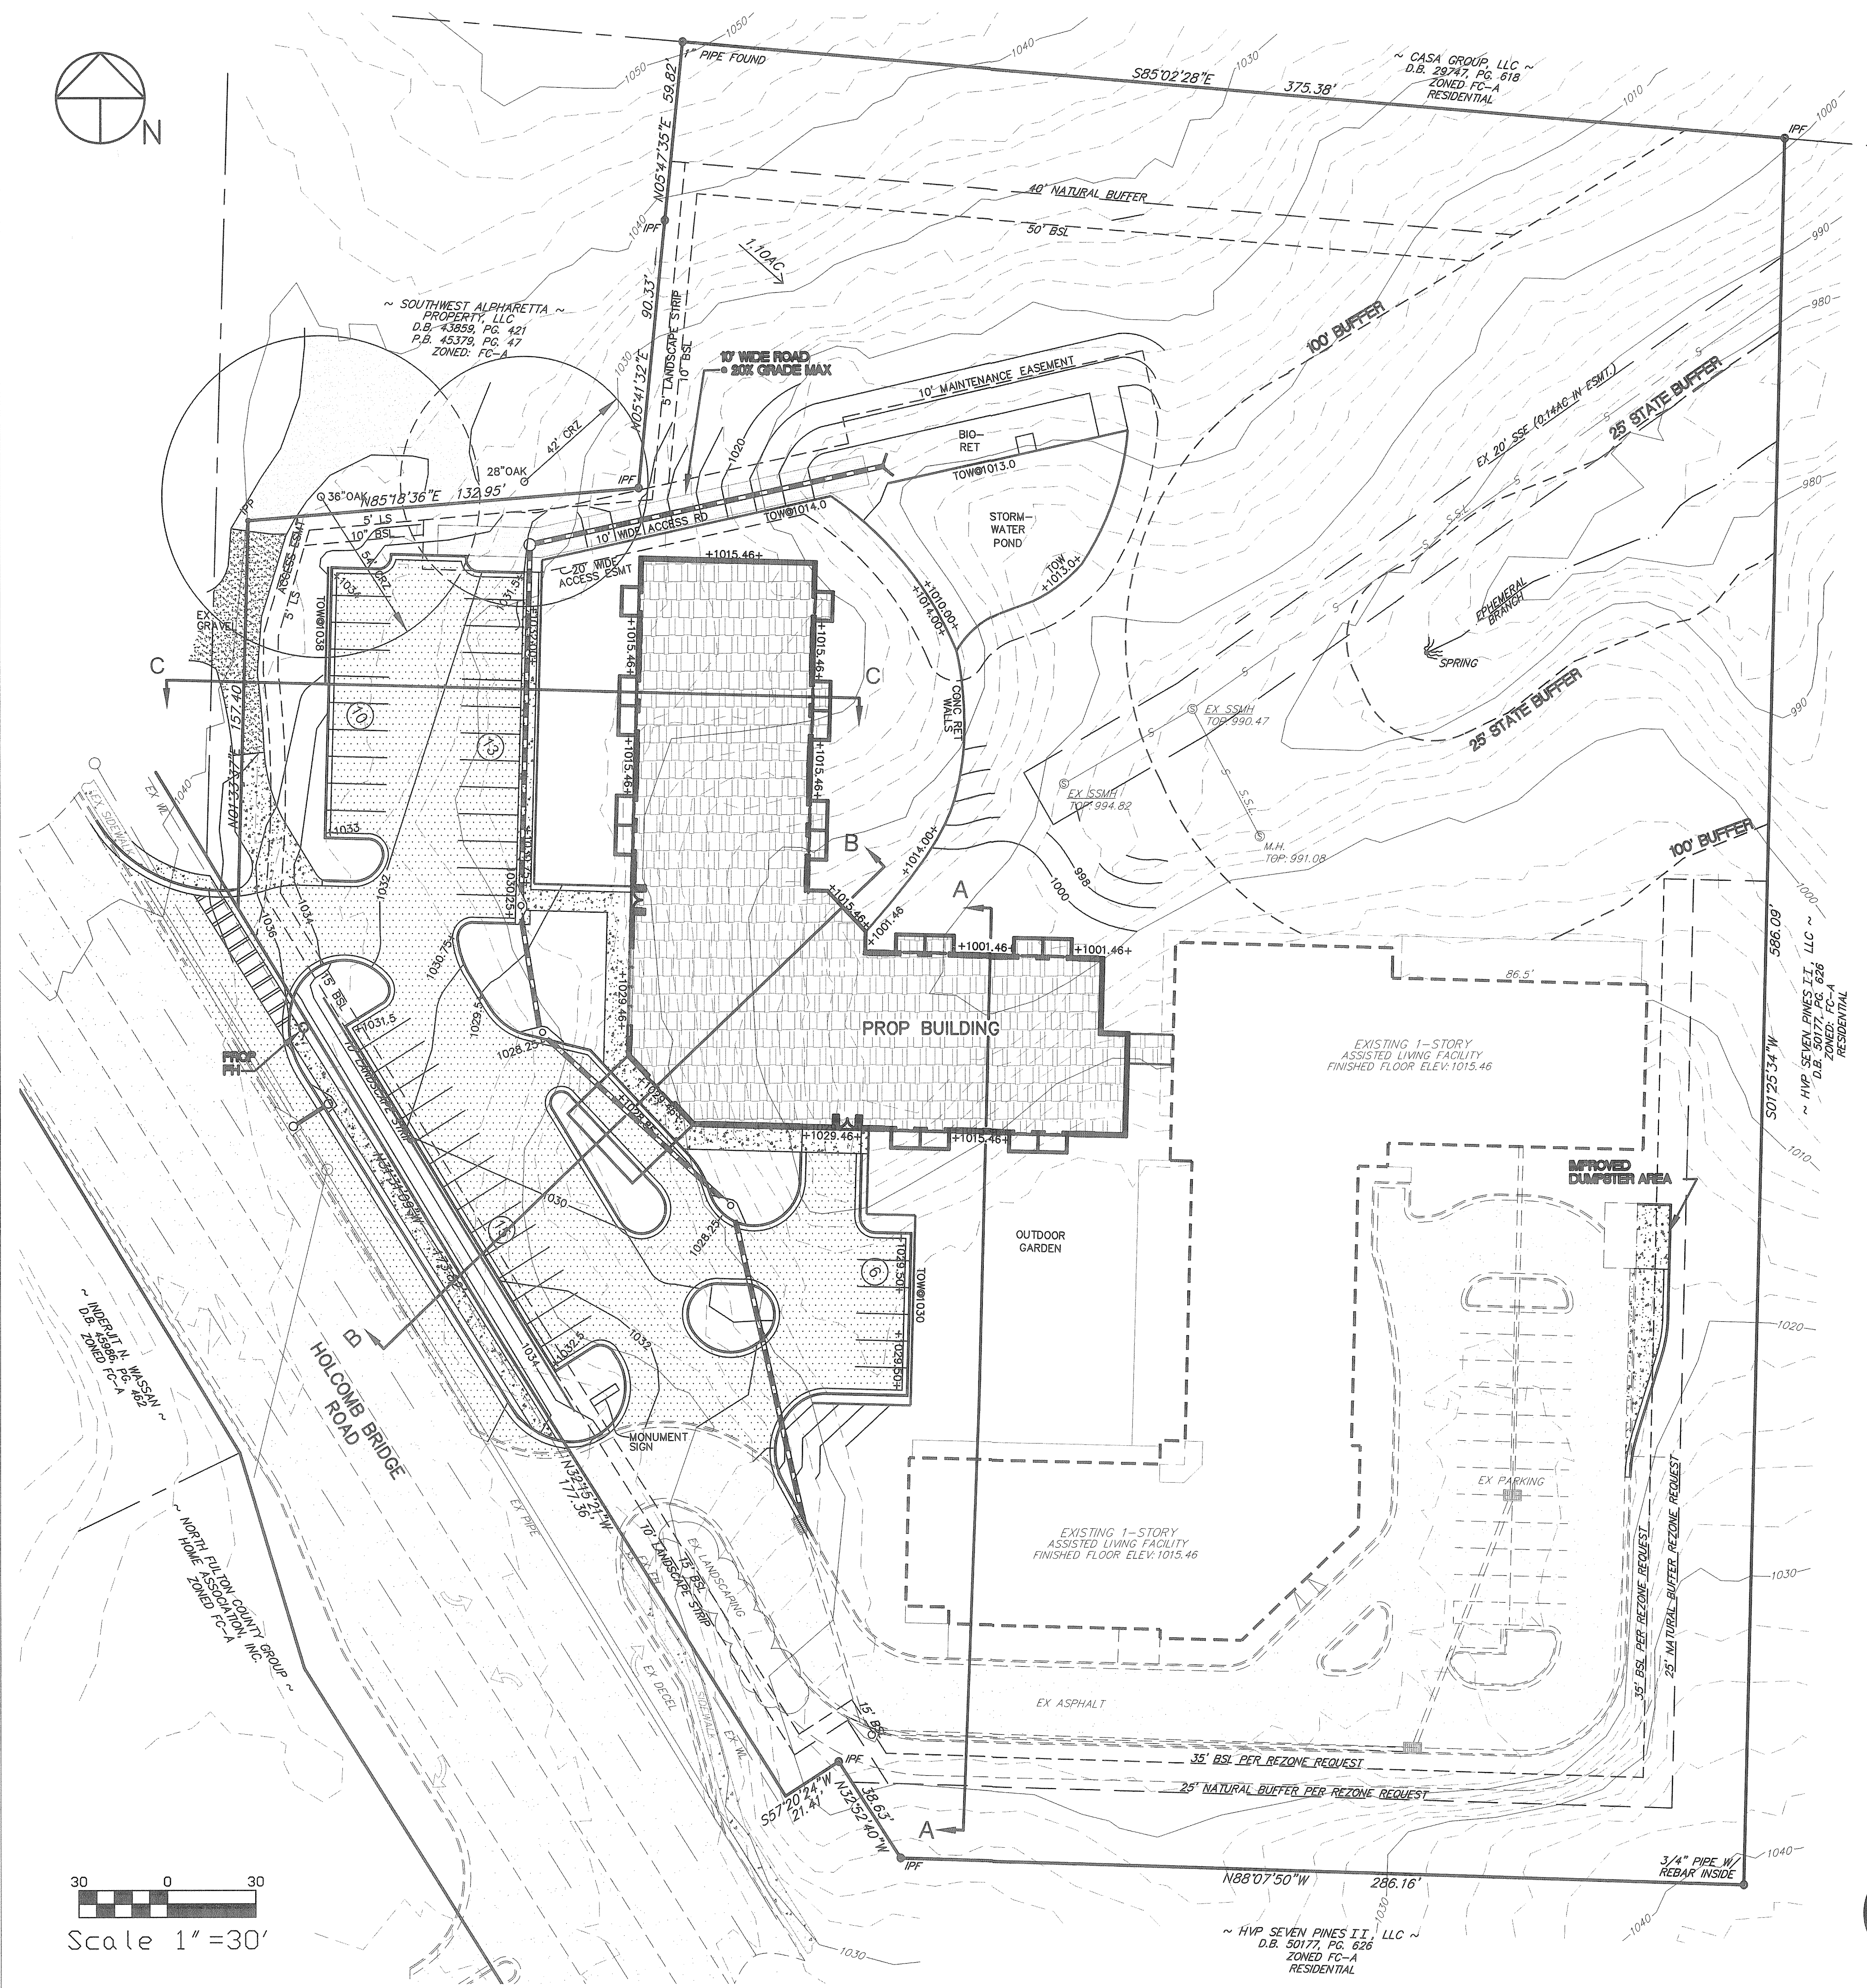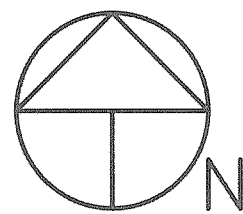


OWNER & DEVELOPER

INSIGNIA SENIOR LIVING
2725 HOLCOMB BRIDGE ROAD
ALPHARETTA, GA 30022
PHONE: 770-649-0808


24 HR. CONTACT

RAMSEY JENNINGS
PHONE: 706-844-5000

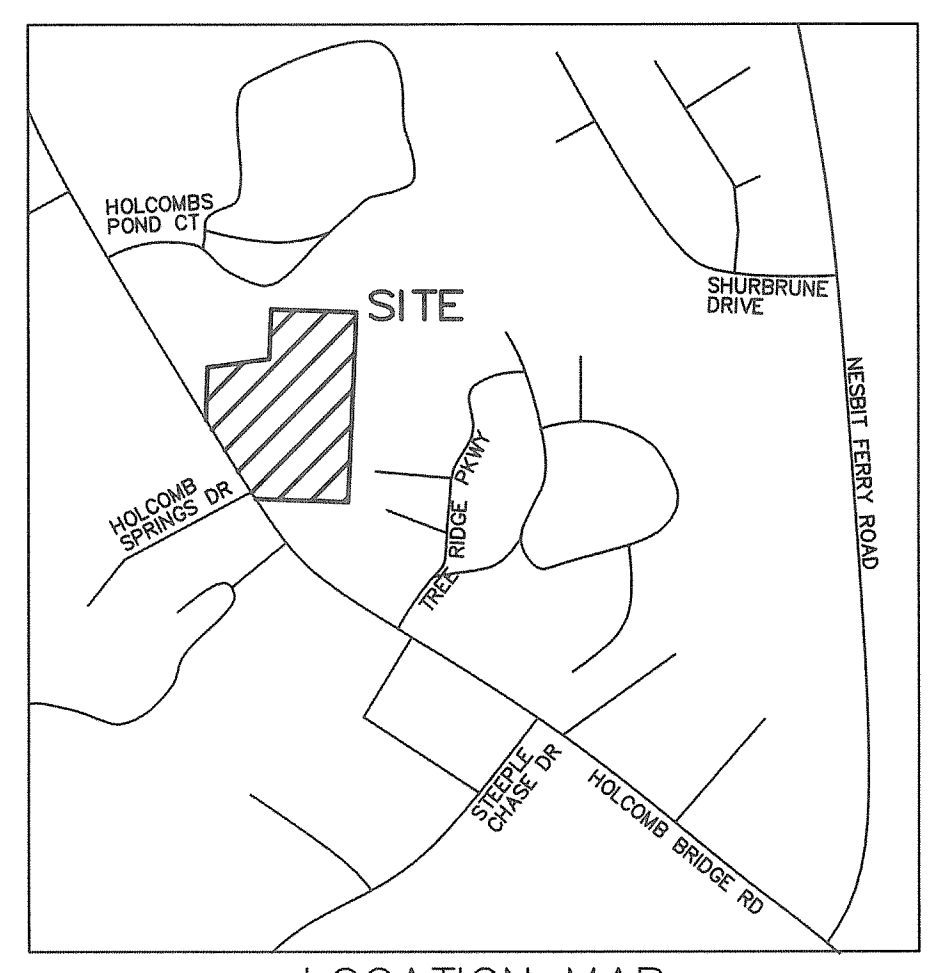


LOCATION MAP


DEVELOPMENT STATISTICAL SUMMARY	
MAX ALLOWABLE HEIGHT OF PROPOSED STRUCTURES:	40FT
HEIGHT OF PROPOSED STRUCTURE:	62FT
MAX ALLOWABLE OF DWELLING UNITS:	N/A
MIN ALLOWABLE OF DWELLING UNITS:	N/A
EXISTING NUMBER OF DWELLING UNITS/BEDS	32
PROPOSED NUMBER OF DWELLING UNITS/BEDS	68
TOTAL NUMBER OF DWELLING UNITS/BEDS	100
PROP SF OF HEATED FLOOR AREA FOR EACH NEW DWELLING UNIT:	570 SF
TOTAL SITE AREA:	5.94AC
MAX ALLOWABLE LOT COVERAGE OF BUILDING AREA:	1.49AC/25%
PROPOSED LOT COVERAGE OF BUILDING AREA:	0.96AC/16.2%
MIN SQUARE FOOTAGE OF LANDSCAPED AREA:	1.49AC/25%
PROPOSED SQUARE FOOTAGE OF LANDSCAPED AREA:	2.56AC/56%
PROPOSED IMPERVIOUS AREA:	2.06AC/34.7%
EXISTING PARKING SPACES:	24
PROPOSED PARKING SPACES:	68
UNDEVELOPED/NATURAL BUFFER AREA:	1.68AC
THERE IS NOT A FEMA IDENTIFIED FLOOD PLAIN	

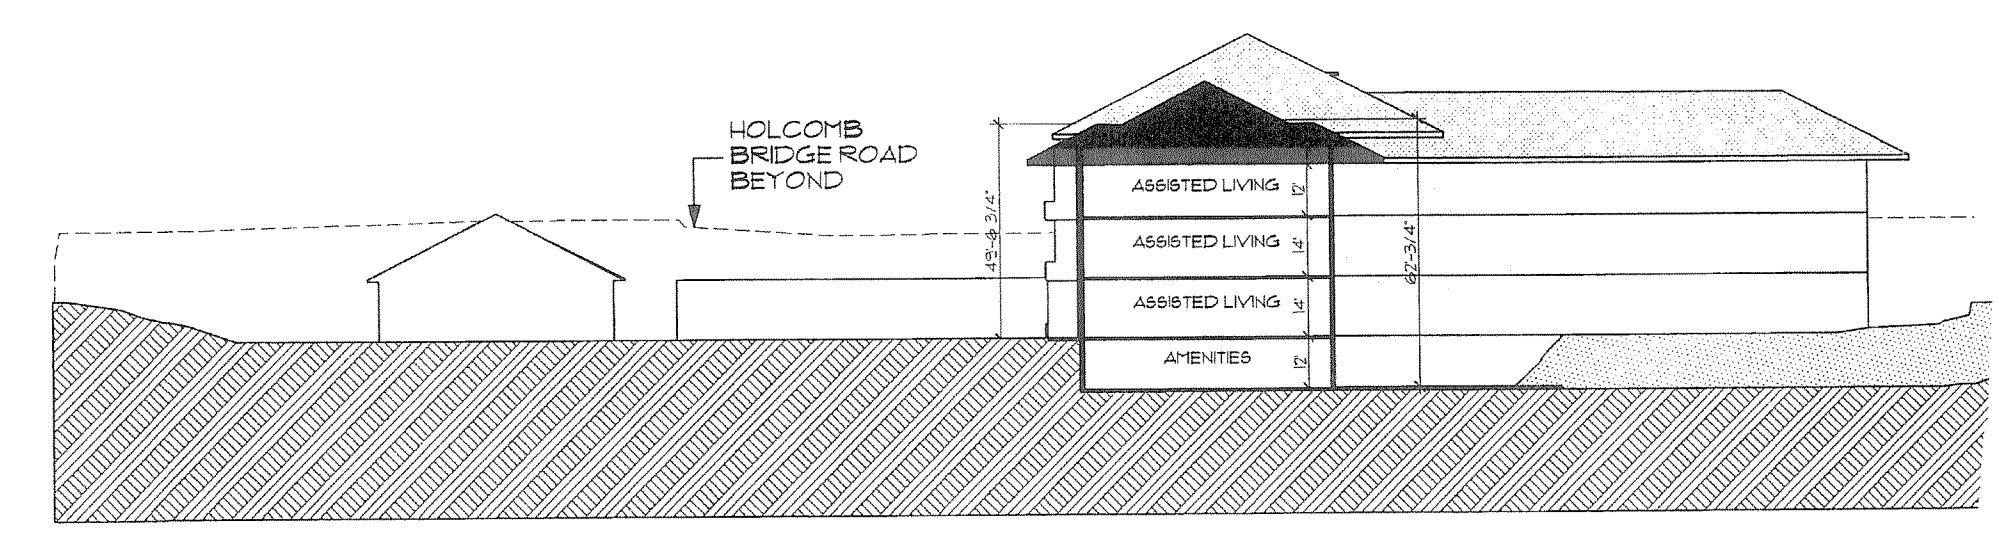

A SECTION

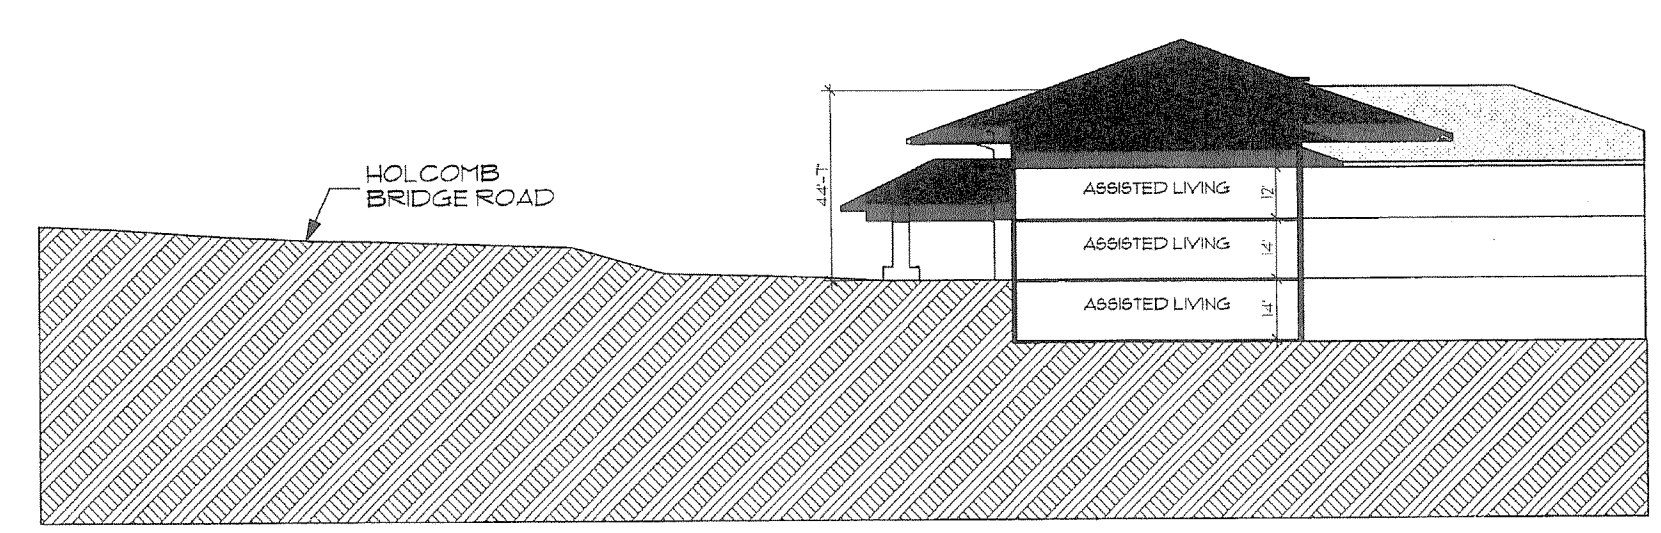


B SECTION

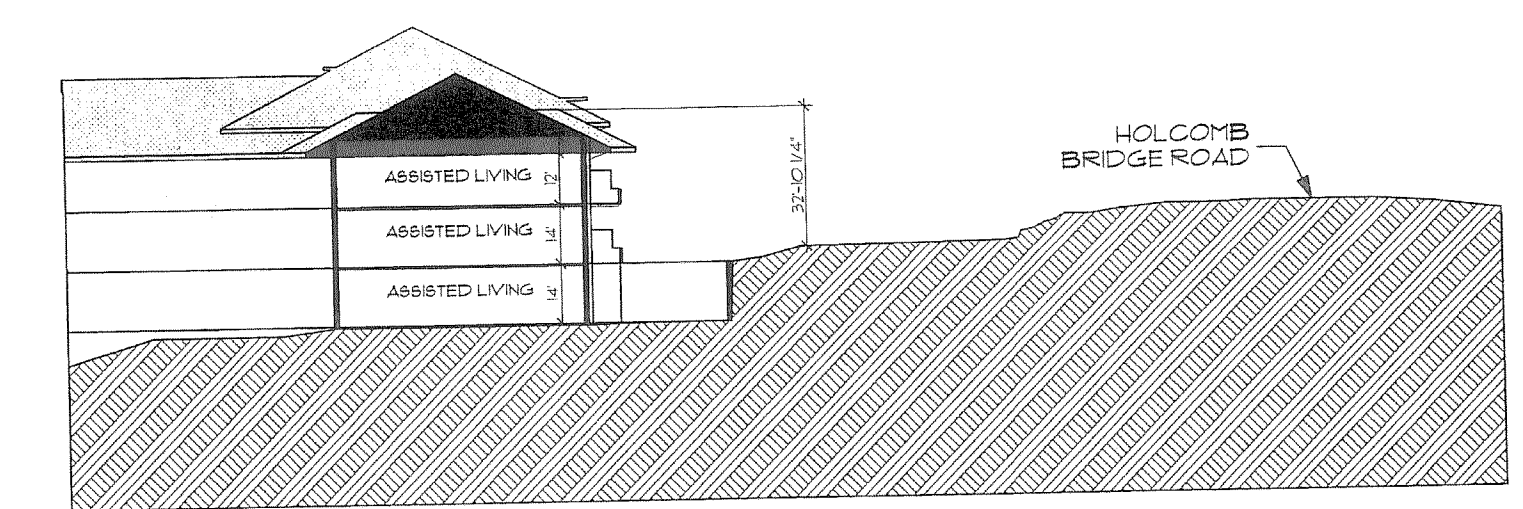

C SECTION




IF YOU DIG GEORGIA...
CALL US FIRST!
1-800-282-7411
UTILITIES PROTECTION CENTER
IT'S THE LAW

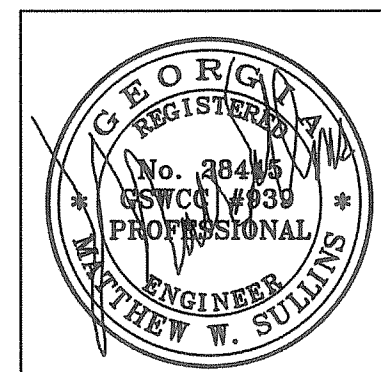


DATE	REVISION

SITE PLAN: PROPOSED				
2715&2725 HOLCOMB BRIDGE RD				
TAX MAP~PARCEL	CITY	COUNTY	SCALE	DATE
	ROSWELL	FULTON	1"=30'	3/04/13
SULLINS CIVIL SERVICES, INC.				
420 HAMPTON COURT (678) 687-8219 ATHENS, GEORGIA				

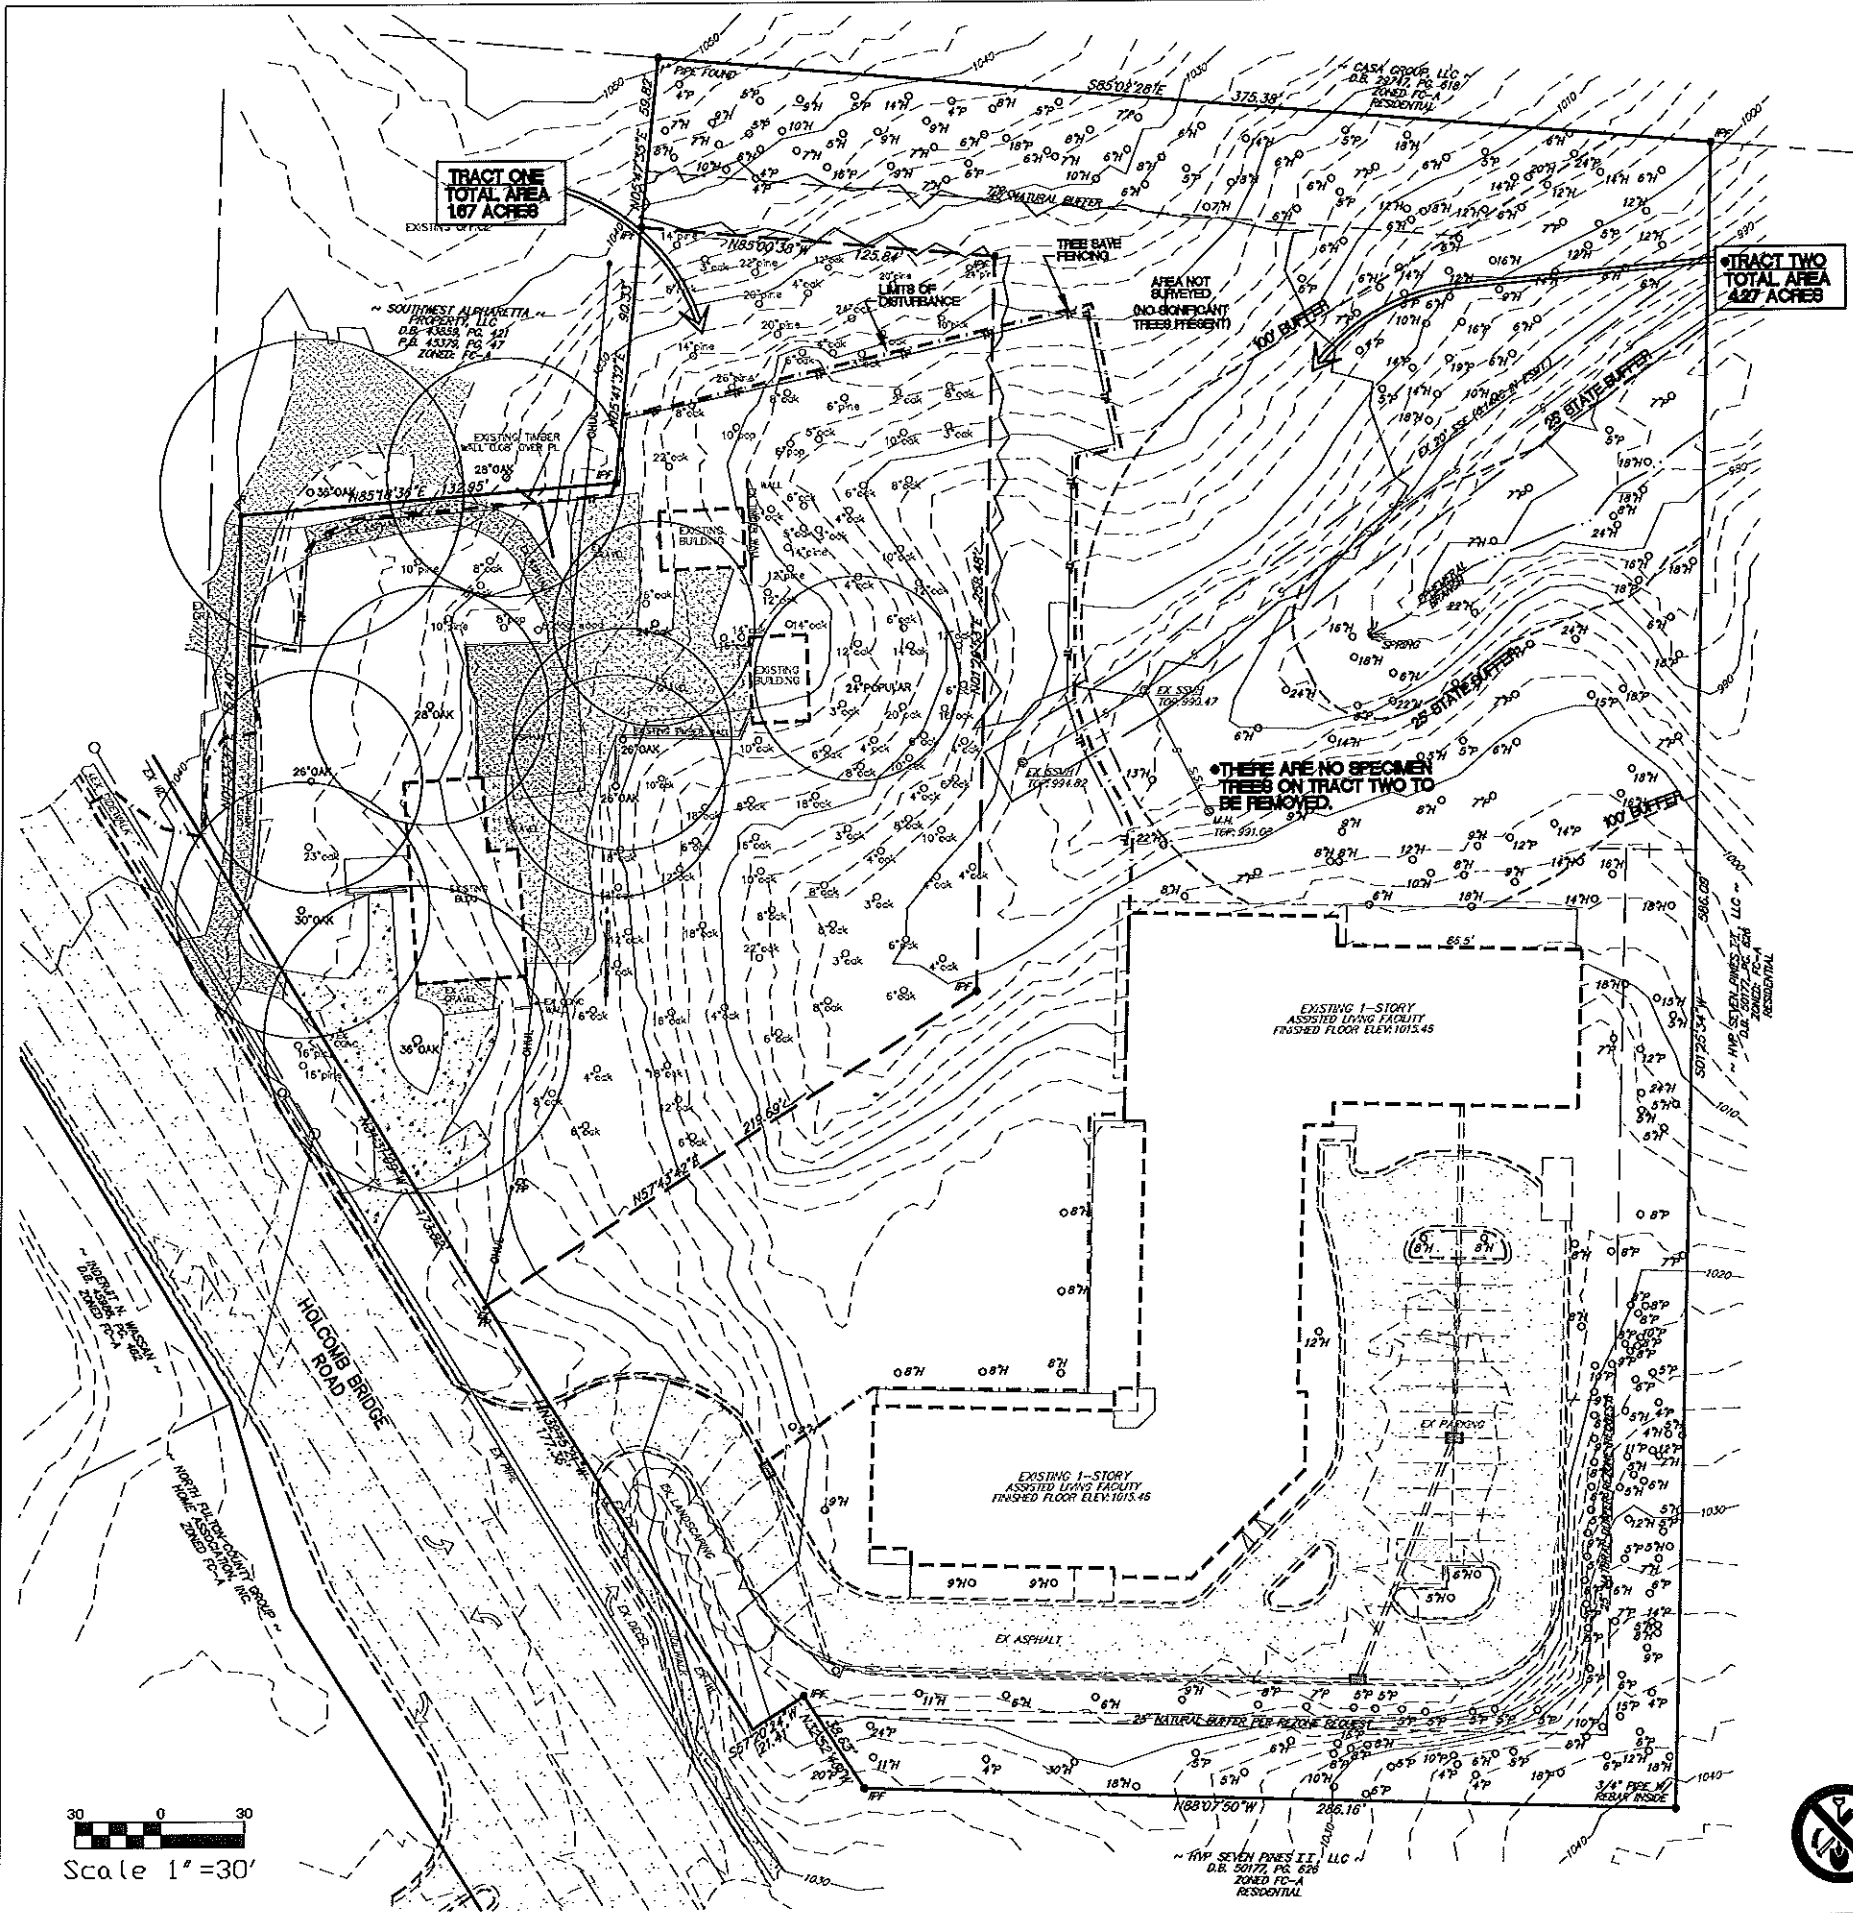

OWNER & DEVELOPER
INSIGNIA SENIOR LIVING
2725 HOLCOMB BRIDGE ROAD
ALPHARETTA, GA 30022
PHONE: 770-649-0808

24 HR. CONTACT
RAMSEY JENNINGS
PHONE: 706-844-5000

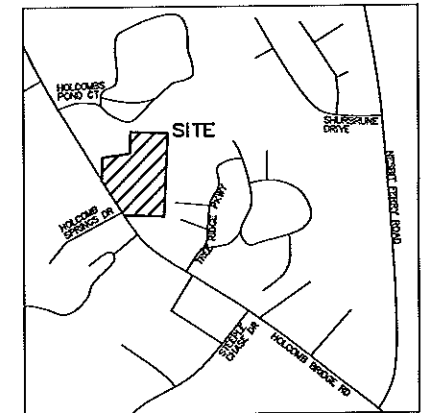

LOCATION MAP


TREE SURVEY NOTES

1. THE SPECIMEN TREES AND THEIR CRITICAL ROOT ZONES HAVE BEEN SHOWN.
2. TRACT ONE WILL BE COMPLETELY REDEVELOPED.
3. TRACT TWO WILL BE PARTIALLY DEVELOPED (APPROX 20%).

"EXISTING TREE UNIT DENSITY"

"DIB"	"#"	"UNITS/TREE"	"TOTAL UNITS"
4"	1	1.5	1.5
5"	15	2.0	30.0
6"	37	2.4	88.8
7"	10	2.4	24.0
8"	22	3.0	66.0
9"	14	3.0	42.0
10"	7	3.6	25.2
11"	2	3.6	7.2
12"	10	4.2	42.0
13"	1	4.2	4.2
14"	10	4.8	48.0
15"	1	4.8	4.8
16"	5	5.3	26.5
18"	14	5.7	79.8
20"	1	6.0	6.0
22"	3	6.3	18.9
24"	3	6.6	19.8
30"	1	7.5	7.5

542.2 TOTAL EX UNITS

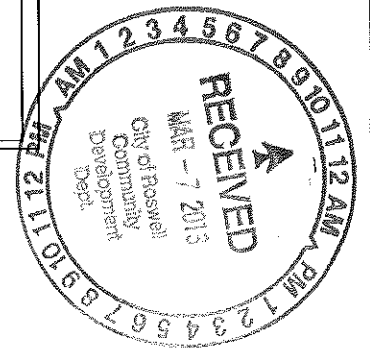

Scale 1"=30'



IF YOU DIG GEORGIA...
CALL US FIRST!
1-800-282-7411
UTILITIES PROTECTION CENTER
IT'S THE LAW



DATE	REVISION

TREE SURVEY
2715&2725 HOLCOMB BRIDGE RD
TAX MAP-PARCEL CITY COUNTY SCALE DATE
ROSWELL FULTON 1"=30' 3/24/13
SULLINS CIVIL SERVICES, INC.
420 HAMPTON COURT (678) 687-9219 ATHENS, GEORGIA




TRACT ONE
TOTAL AREA
167 ACRES

TRACT TWO
TOTAL AREA
427 ACRES


OWNER & DEVELOPER
INSIGNIA SENIOR LIVING
2725 HOLCOMB BRIDGE ROAD
ALPHARETTA, GA 30022
PHONE: 770-649-0808

24 HR. CONTACT
RAMSEY JENNINGS
PHONE: 706-844-5000


1. THE APPLICANT SHALL APPLY FOR A TREE REMOVAL PERMIT FOR THE REMOVAL OF THE SPECIMEN TREES.
2. THE REMOVAL OF THE SPECIMEN TREES WILL REQUIRE THE APPROVAL OF THE ZONING DIRECTOR AND RECOMPENSE WILL BE REQUIRED.
3. THE ENTIRE TRACT MUST MAINTAIN 30 UNITS/AC PLUS RECOMPENSE.

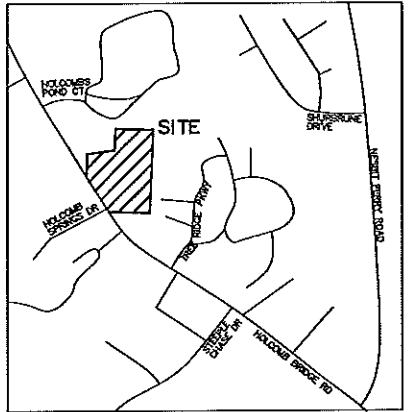

LOCATION MAP

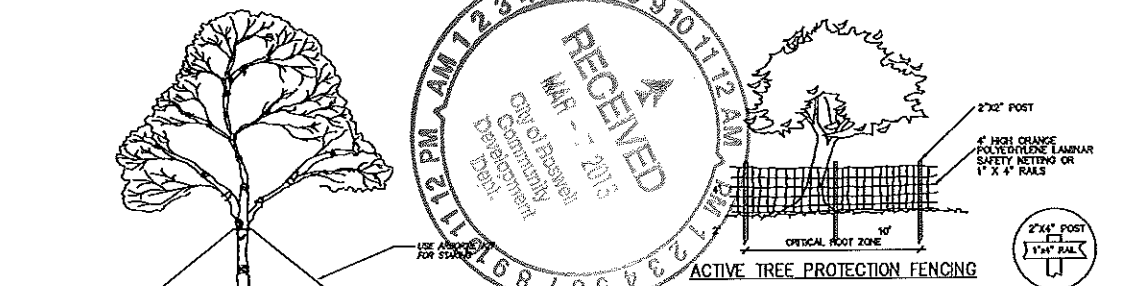

TYPICAL 2' TREE PLANTING

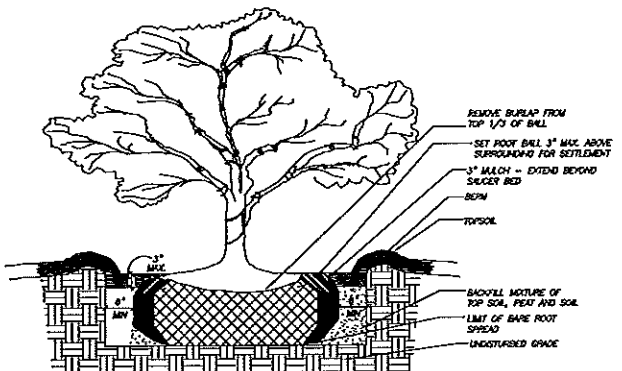

ALL BUFFERS AND TREE SAVE AREAS ARE TO BE CLEARLY IDENTIFIED WITH PROTECTIVE FENCING PRIOR TO COMMENCEMENT OF ANY LAND DISTURBANCE.

TREE REPLACEMENT CALCULATIONS

10' LANDSCAPE STRIP
ONE (1) TREE FOR EACH 35 LINEAR FEET OF STRIP LENGTH SHALL BE PROVIDED. EACH TREE SHALL BE AT LEAST 8 FEET IN HEIGHT AT TIME OF PLANTING.
TEN (10) SHRUBS FOR EACH 35 FEET OF STRIP LENGTH SHALL BE PROVIDED.
THE REMAINING GROUND AREA SHALL BE SEED, SEED OR HYPOSEDIMENTED WITH GRASS AND FOR PLANTED WITH GRASS COVER SPECIES AND FOR PROVIDED WITH OTHER LANDSCAPING MATERIAL, OR ANY COMBINATION THEREOF.

EXISTING TREE UNIT DENSITY			
DBH"	H'	UNITS/AC	TOTAL UNITS
4"	15	1.5	1.5
6"	20	2.0	2.0
8"	25	2.5	2.5
592"	1485	148.5	148.5

24 HR. CONTACT
RAMSEY JENNINGS
PHONE: 706-844-5000



99016-17

X-SECT FOR

1030

RECEIVED
MAR - 7 2015
City of Houston
Community
Development
Dept.


1040

12 1 2 3 4 5 6 7 8 9 10 11 12 AM PM

12 1 2 3 4 5 6 7 8 9 10 11 12 PM

1040

**IF YOU DIG GEORGIA,
CALL US FIRST!
1-800-282-7411
UTILITIES PROTECTION CENTER
IT'S THE LAW**

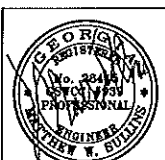[illegible]

<u>STEEP SLOPE ANALYSIS</u>			STATE OF GEORGIA	
2715&2725 HOLCOMB BRIDGE RD				
CITY		COUNTY	SCALE	DATE
ROSWELL		FULTON	1"=30'	3/04/13
SULLINS CIVIL SERVICES, INC.				