
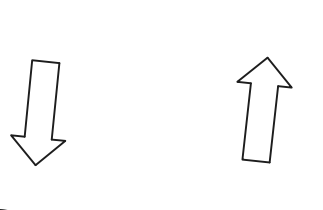
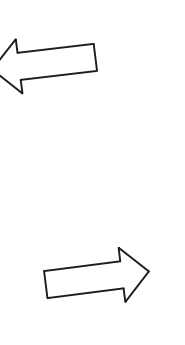
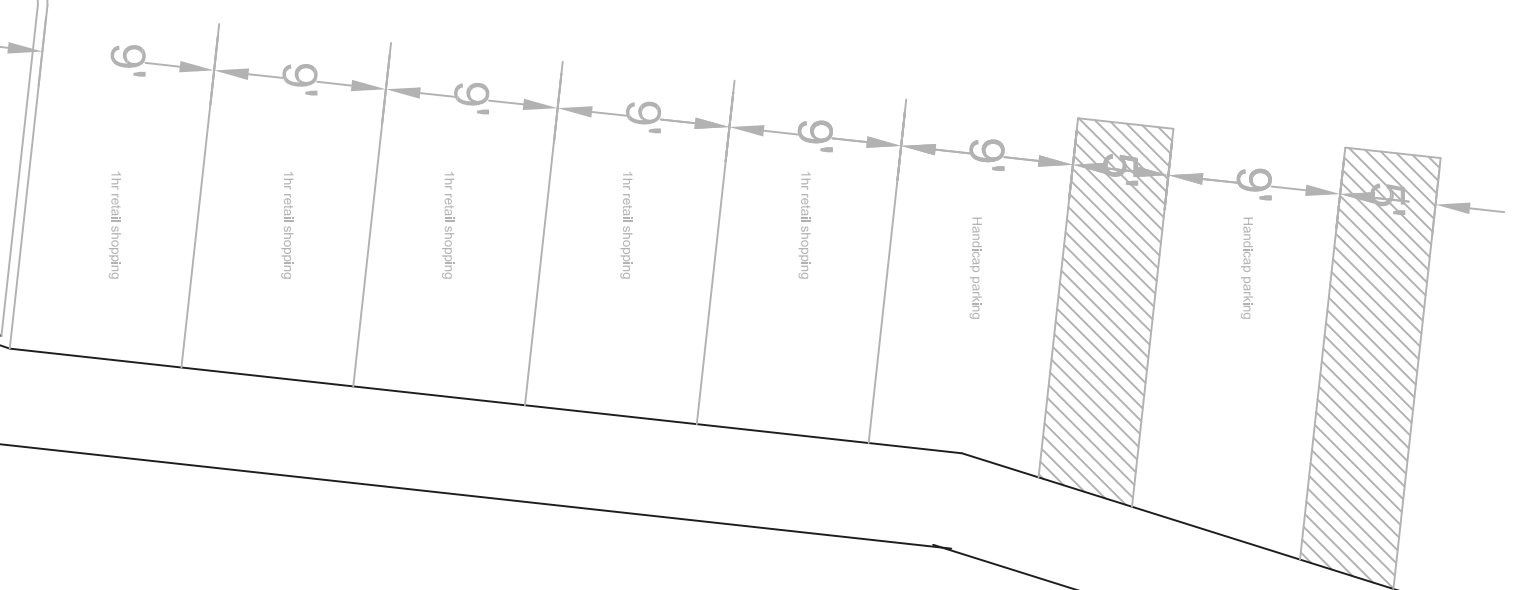
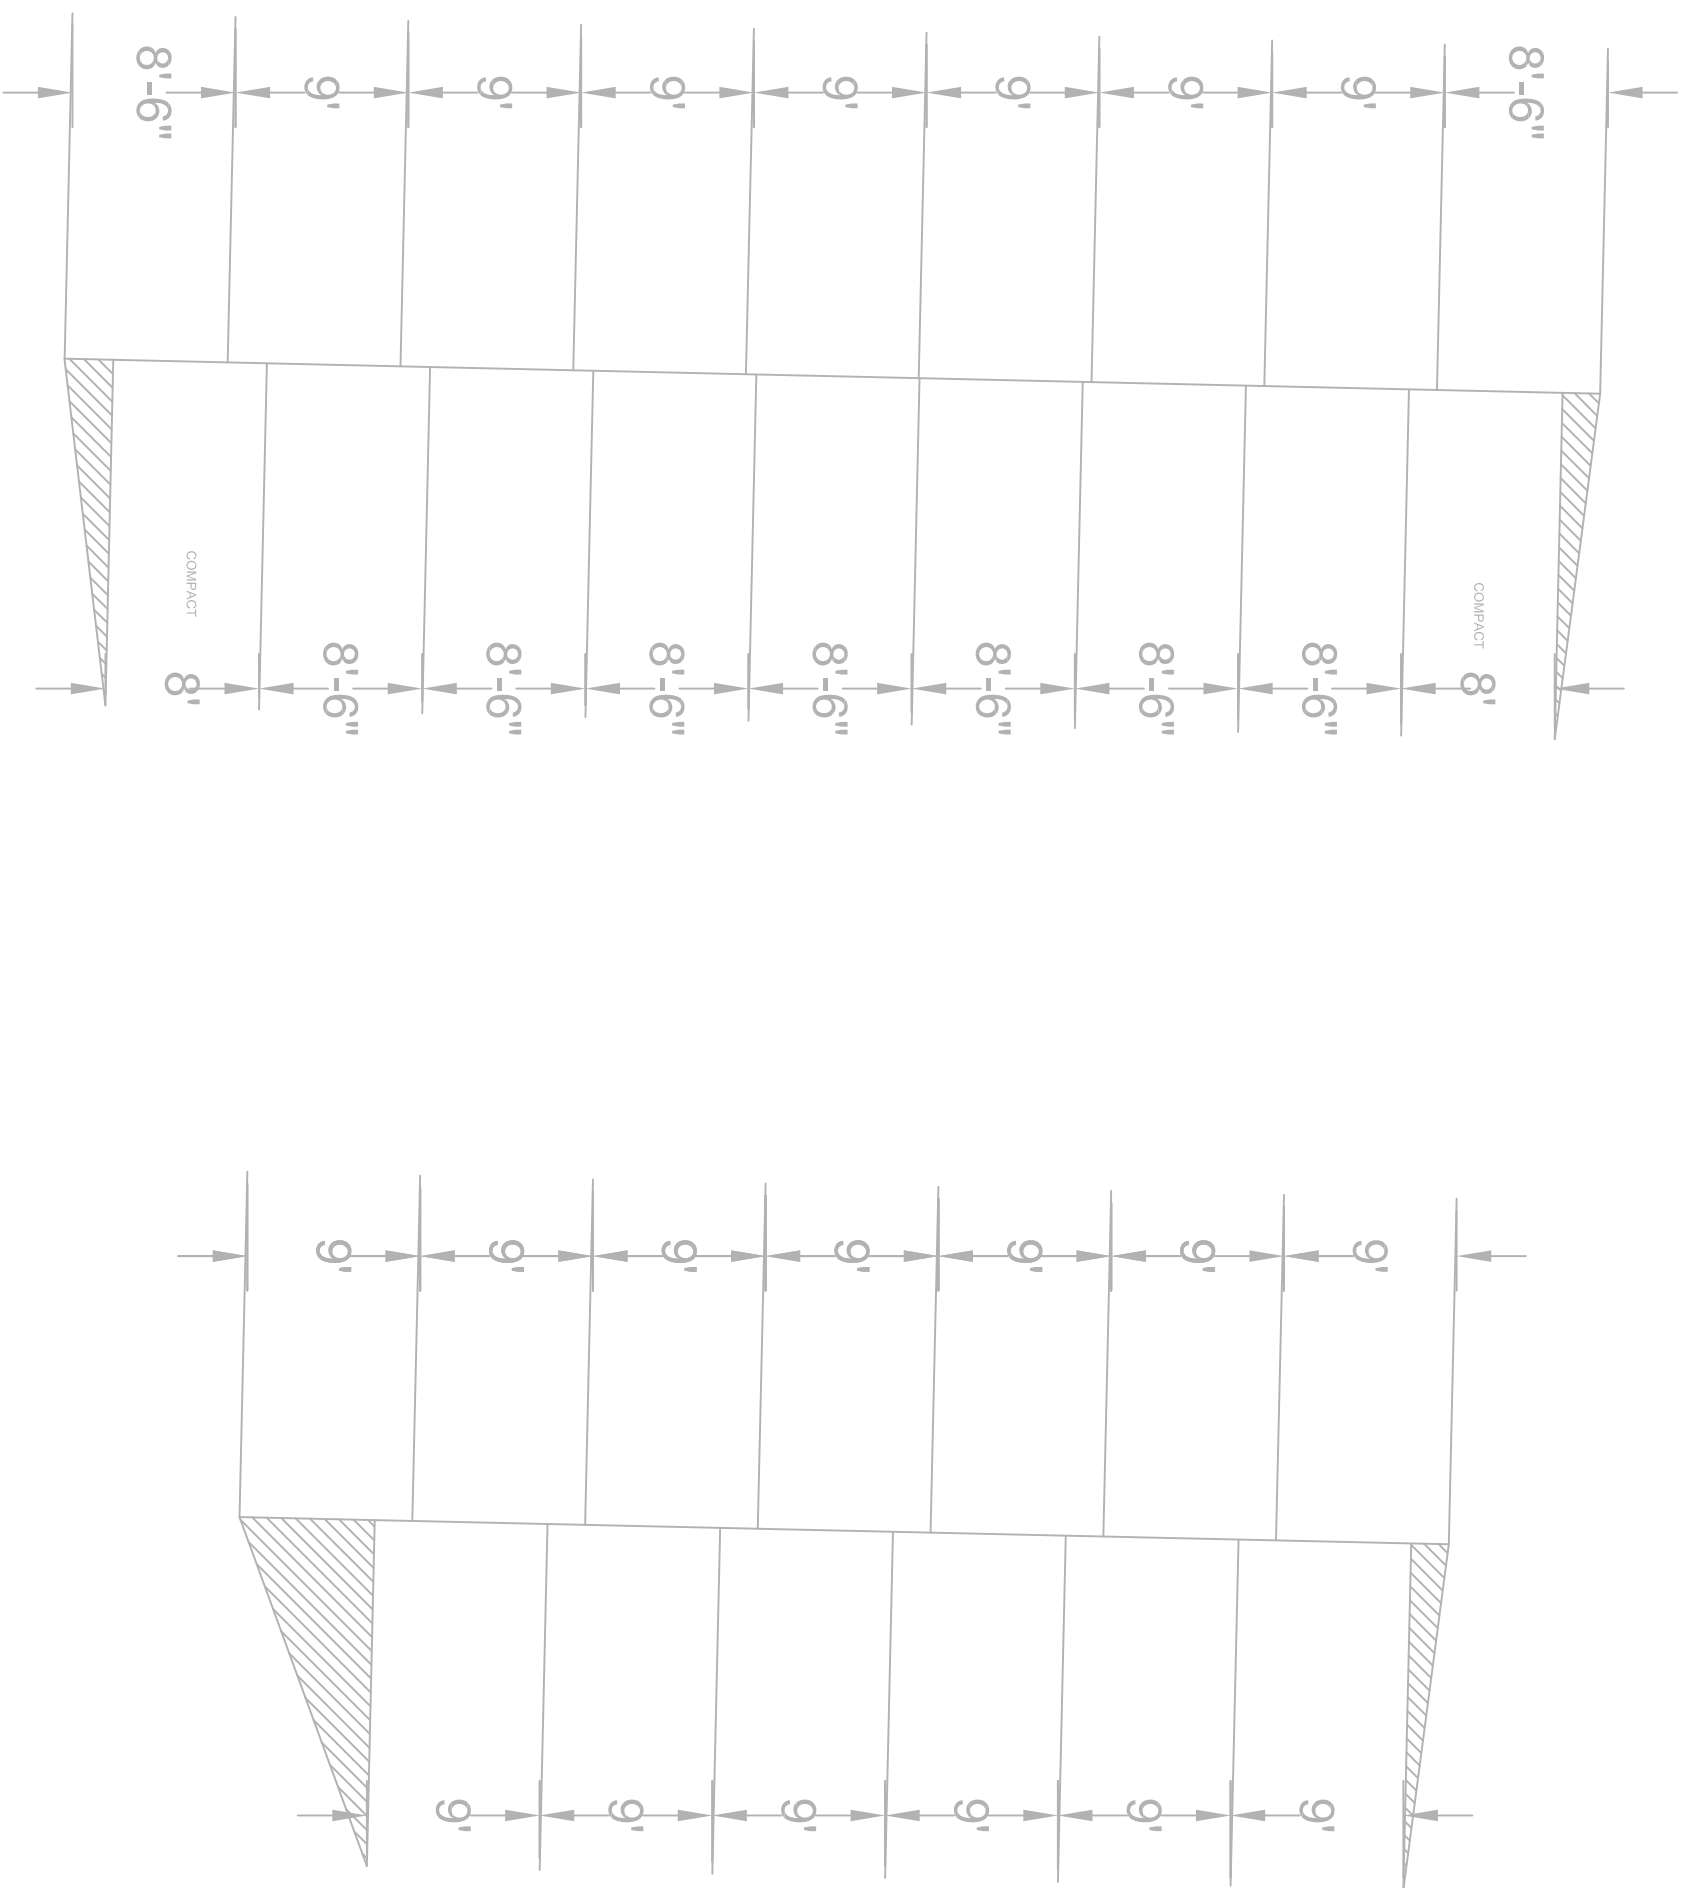


General Notes

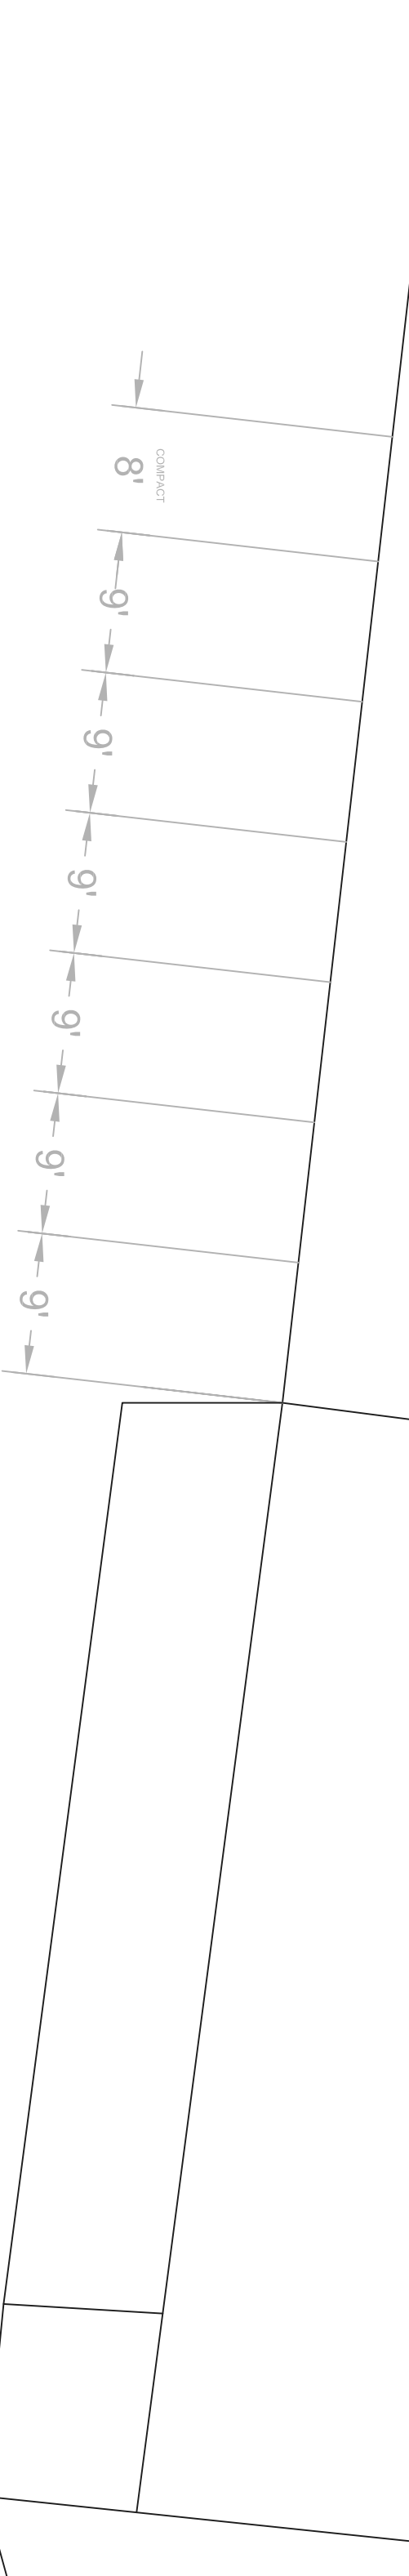

No.	Revision/Issue	Date

Firm Name and Address

Project Name and Address  
PASTIS PARKING LOT RESTRIPIING  
928 Canton Street  
Roswell GA 30075

Project	PASTIS	Sheet	1
Date	4/13/2011		
Scale	1" = 10'		