


Mimosa Blvd Proposed Parking Plan

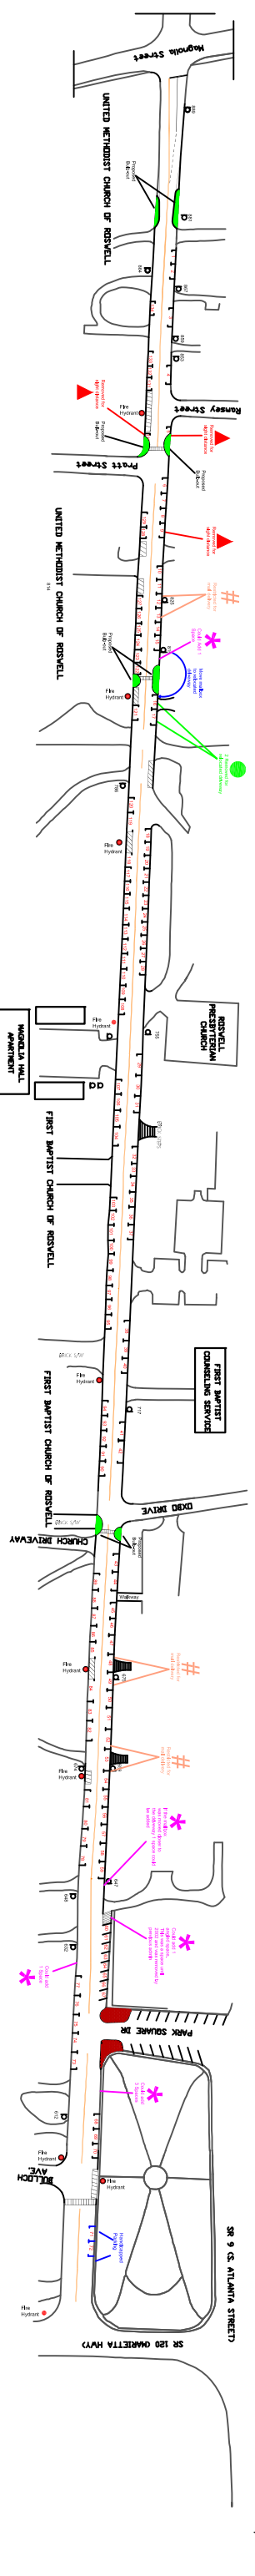


- Summary:**
- 134 existing parking spaces
 - 3 spaces removed for sight distance (See ▲)
 - 2 spaces removed for relocated driveway (See ●)
 - 7 spaces added (See ✳)
 - 5 spaces added for Marta Project
 - 141 proposed parking spaces



1. Eight bulb-outs proposed, two for gateway and six at crosswalks. Once sight distance improvements and bulb-outs are made for safety and speed management, all "No Parking Except on Sundays" signs can be removed.
- 2.A parking restriction in front of the 3 mailbox locations between the hours of 1:30 to 3:30pm would be posted for mail delivery. Only 6 spaces would be restricted for mail delivery. (See #)

Marta Project Changes

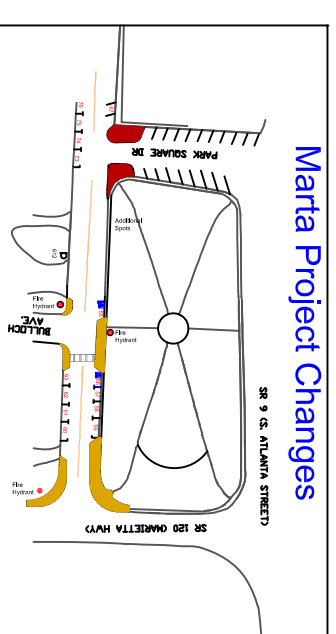

LEGEND	
●	FIRE HYDRANT
P	EXISTING MAILBOX

SCALE = N.T.S

