


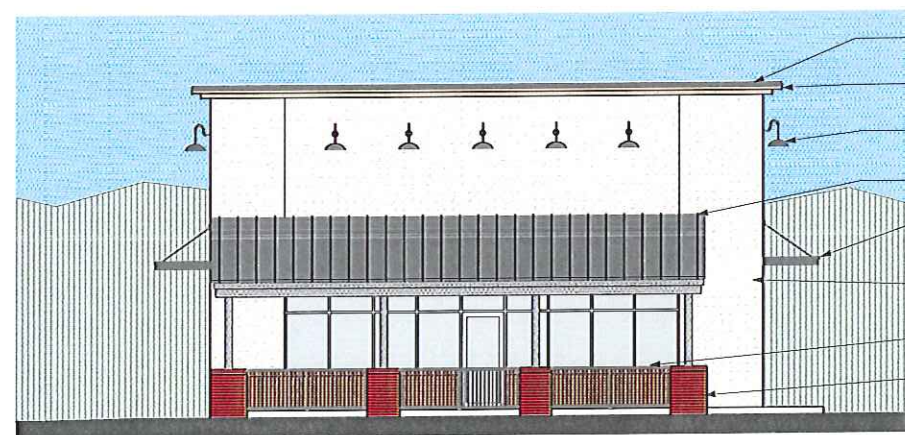


PROPOSED EAST ELEVATION- 1148 ALPHARETTA STREET

3/16"=1'-0"




PROPOSED SOUTH ELEVATION

3/16"=1'-0"

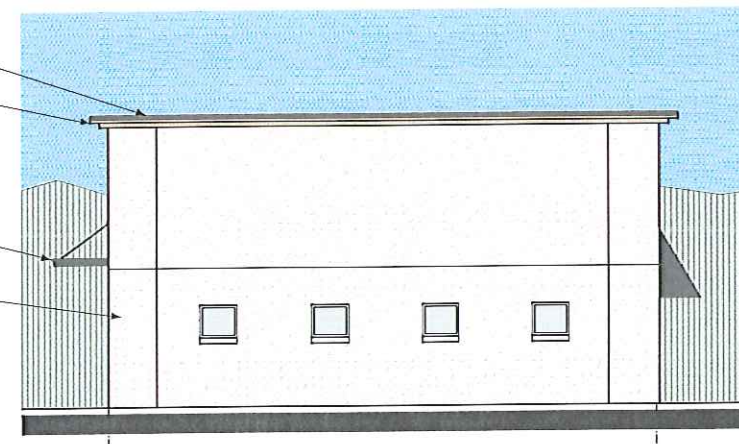

PROPOSED NORTH ELEVATION


3/16"=1'-0"

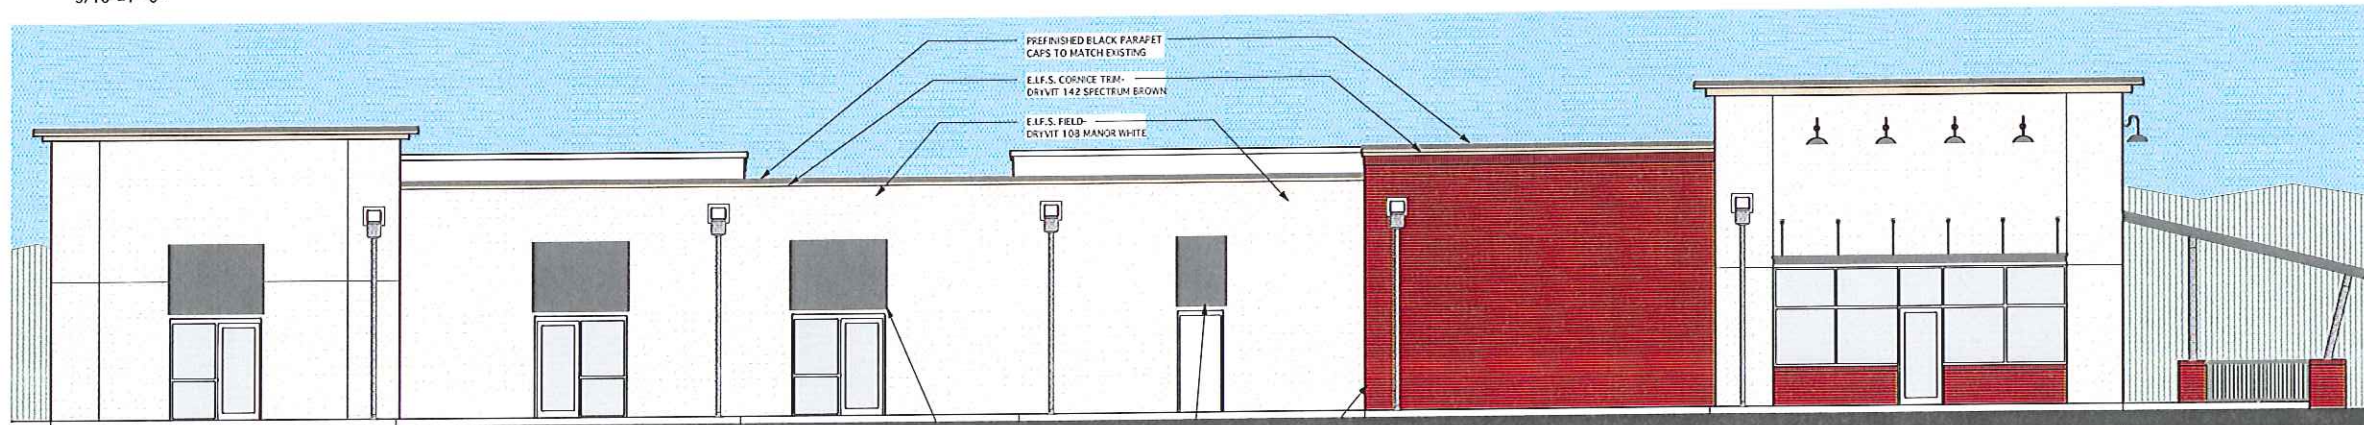


PROPOSED WEST ELEVATION

3/16"=1'-0"




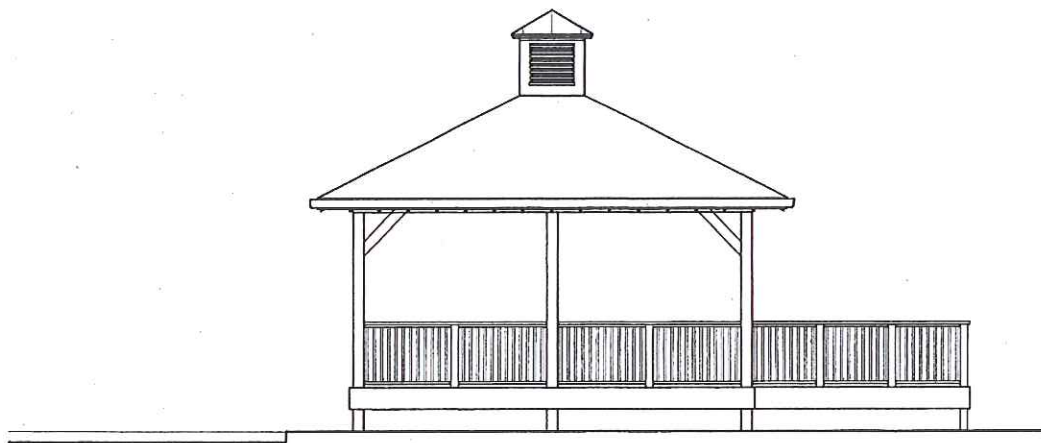


1 RIGHT SIDE (EAST) ELEVATION  
A2 1/4"=1'-0"

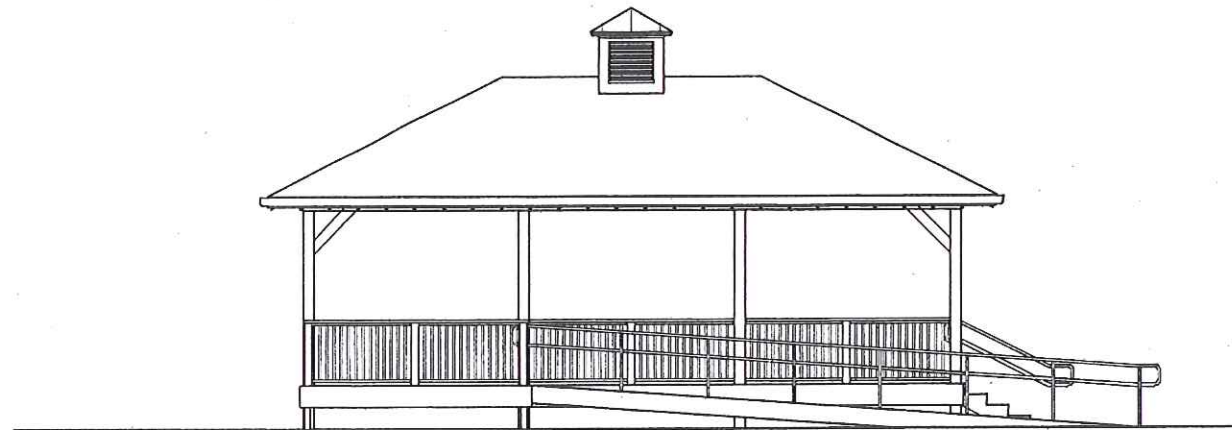

2 REAR (NORTH) ELEVATION  
A2 1/4"=1'-0"

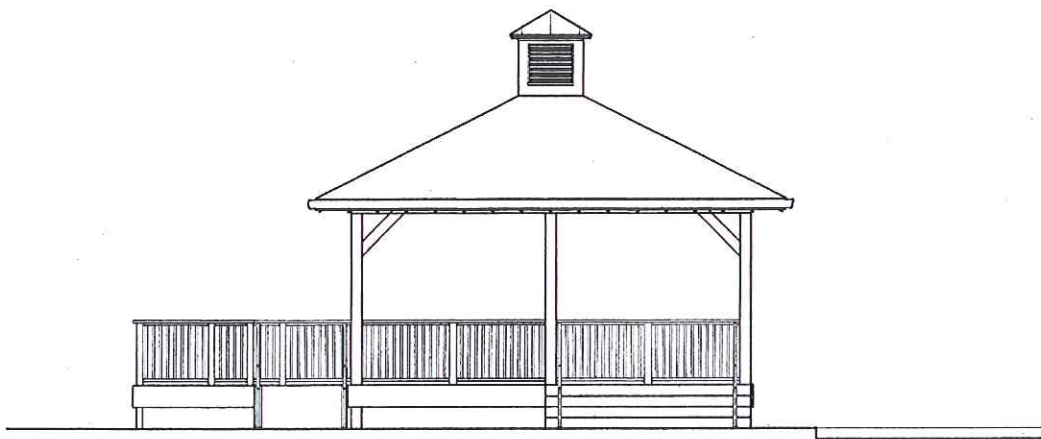

3 LEFT SIDE (WEST) ELEVATION  
A2 1/4"=1'-0"

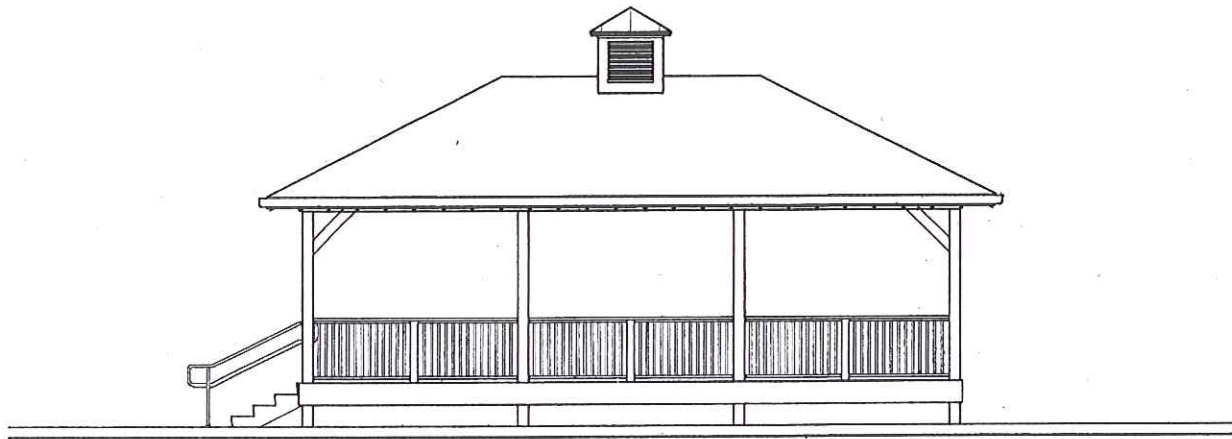

4 FRONT (SOUTH) ELEVATION  
A2 1/4"=1'-0"



Deck Addition for Lucky Burgers & Brew

SUITE 100  
1144 ALPHARETTA STREET  
ROSWELL, GEORGIA 30075

HOPARCH, LLC  
ARCHITECTS  
404-841-9482

2653 Sheronda's Circle  
Atlanta, Georgia 30305  
fax: 404-842-0255  
hoparch@mindspring.com

date:  
8/14/12

revisions:

drawings:  
PRELIMINARY ELEVATIONS

A2