


Roswell DOT

38 Hill Street
Suite 235
Roswell, GA 30075
770-594-6420 office
transcustomerservice@roswellgov.com

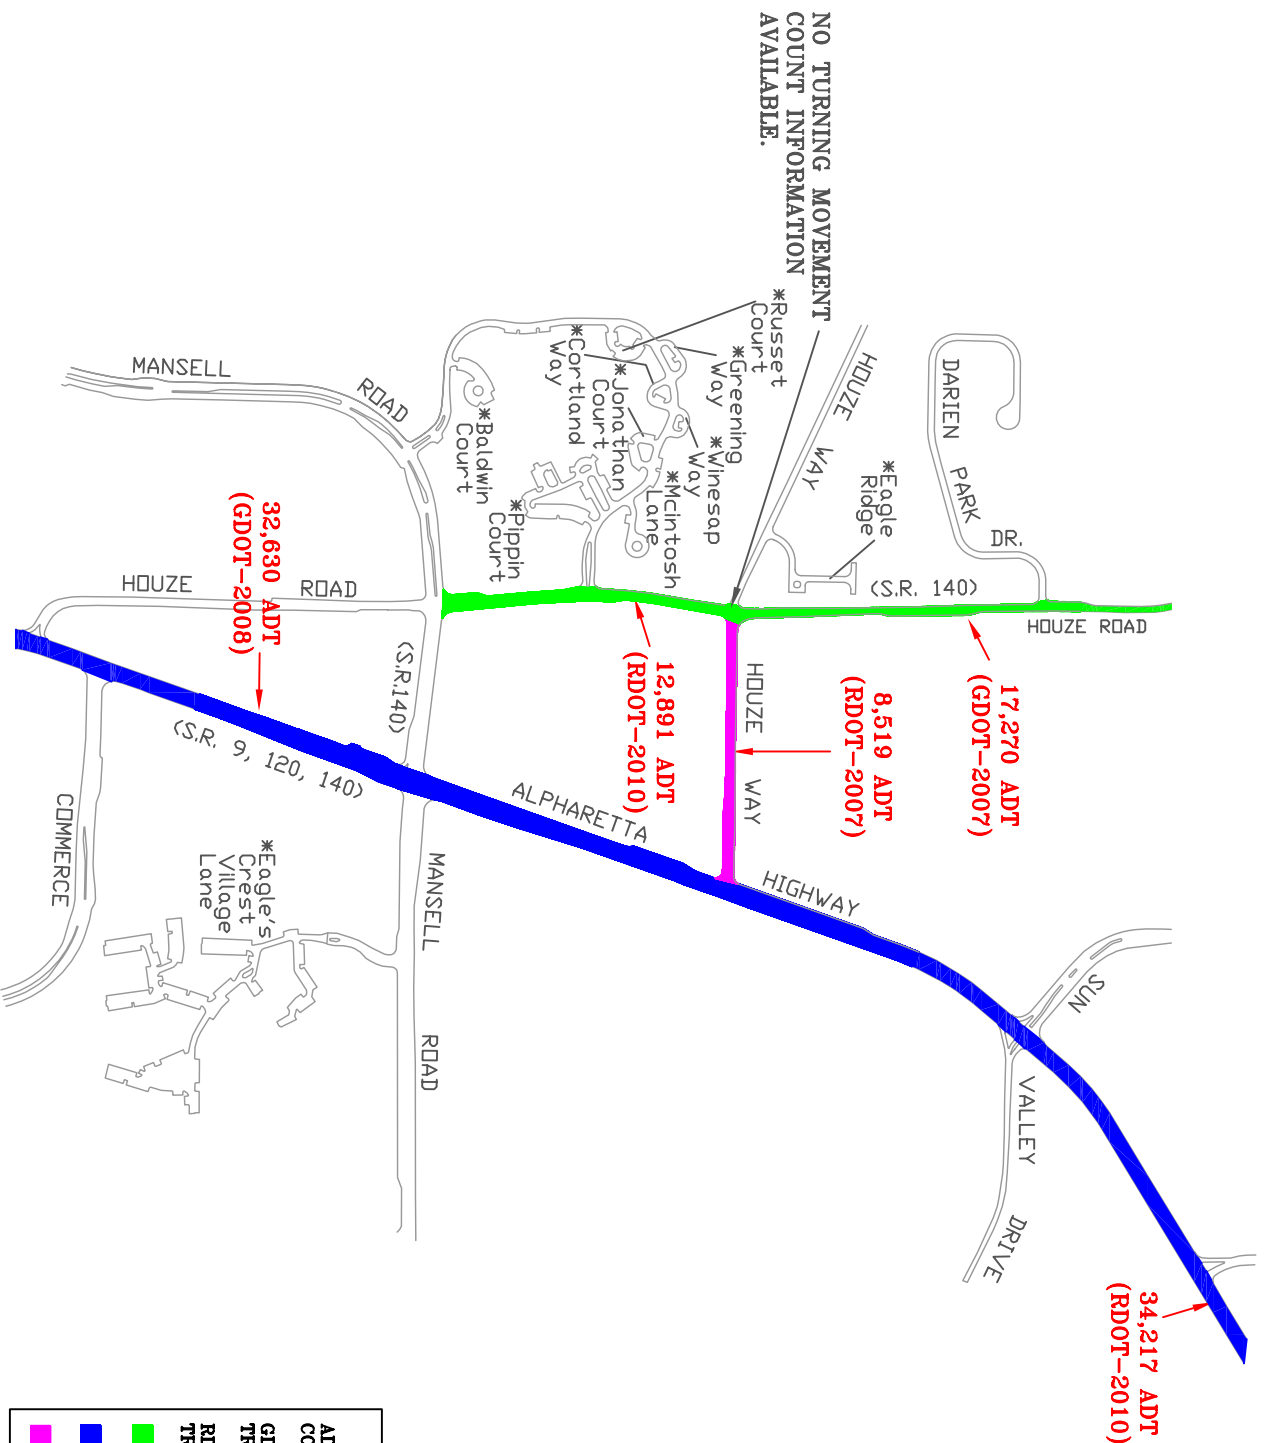

PROJECT:

Traffic Data for House Rd, House Way and SR 9

DATE:

12/07/2010

SCALE:

1"=800'

CAD by:

Chad Smith
770-604-4247
csmith@roswellgov.com