


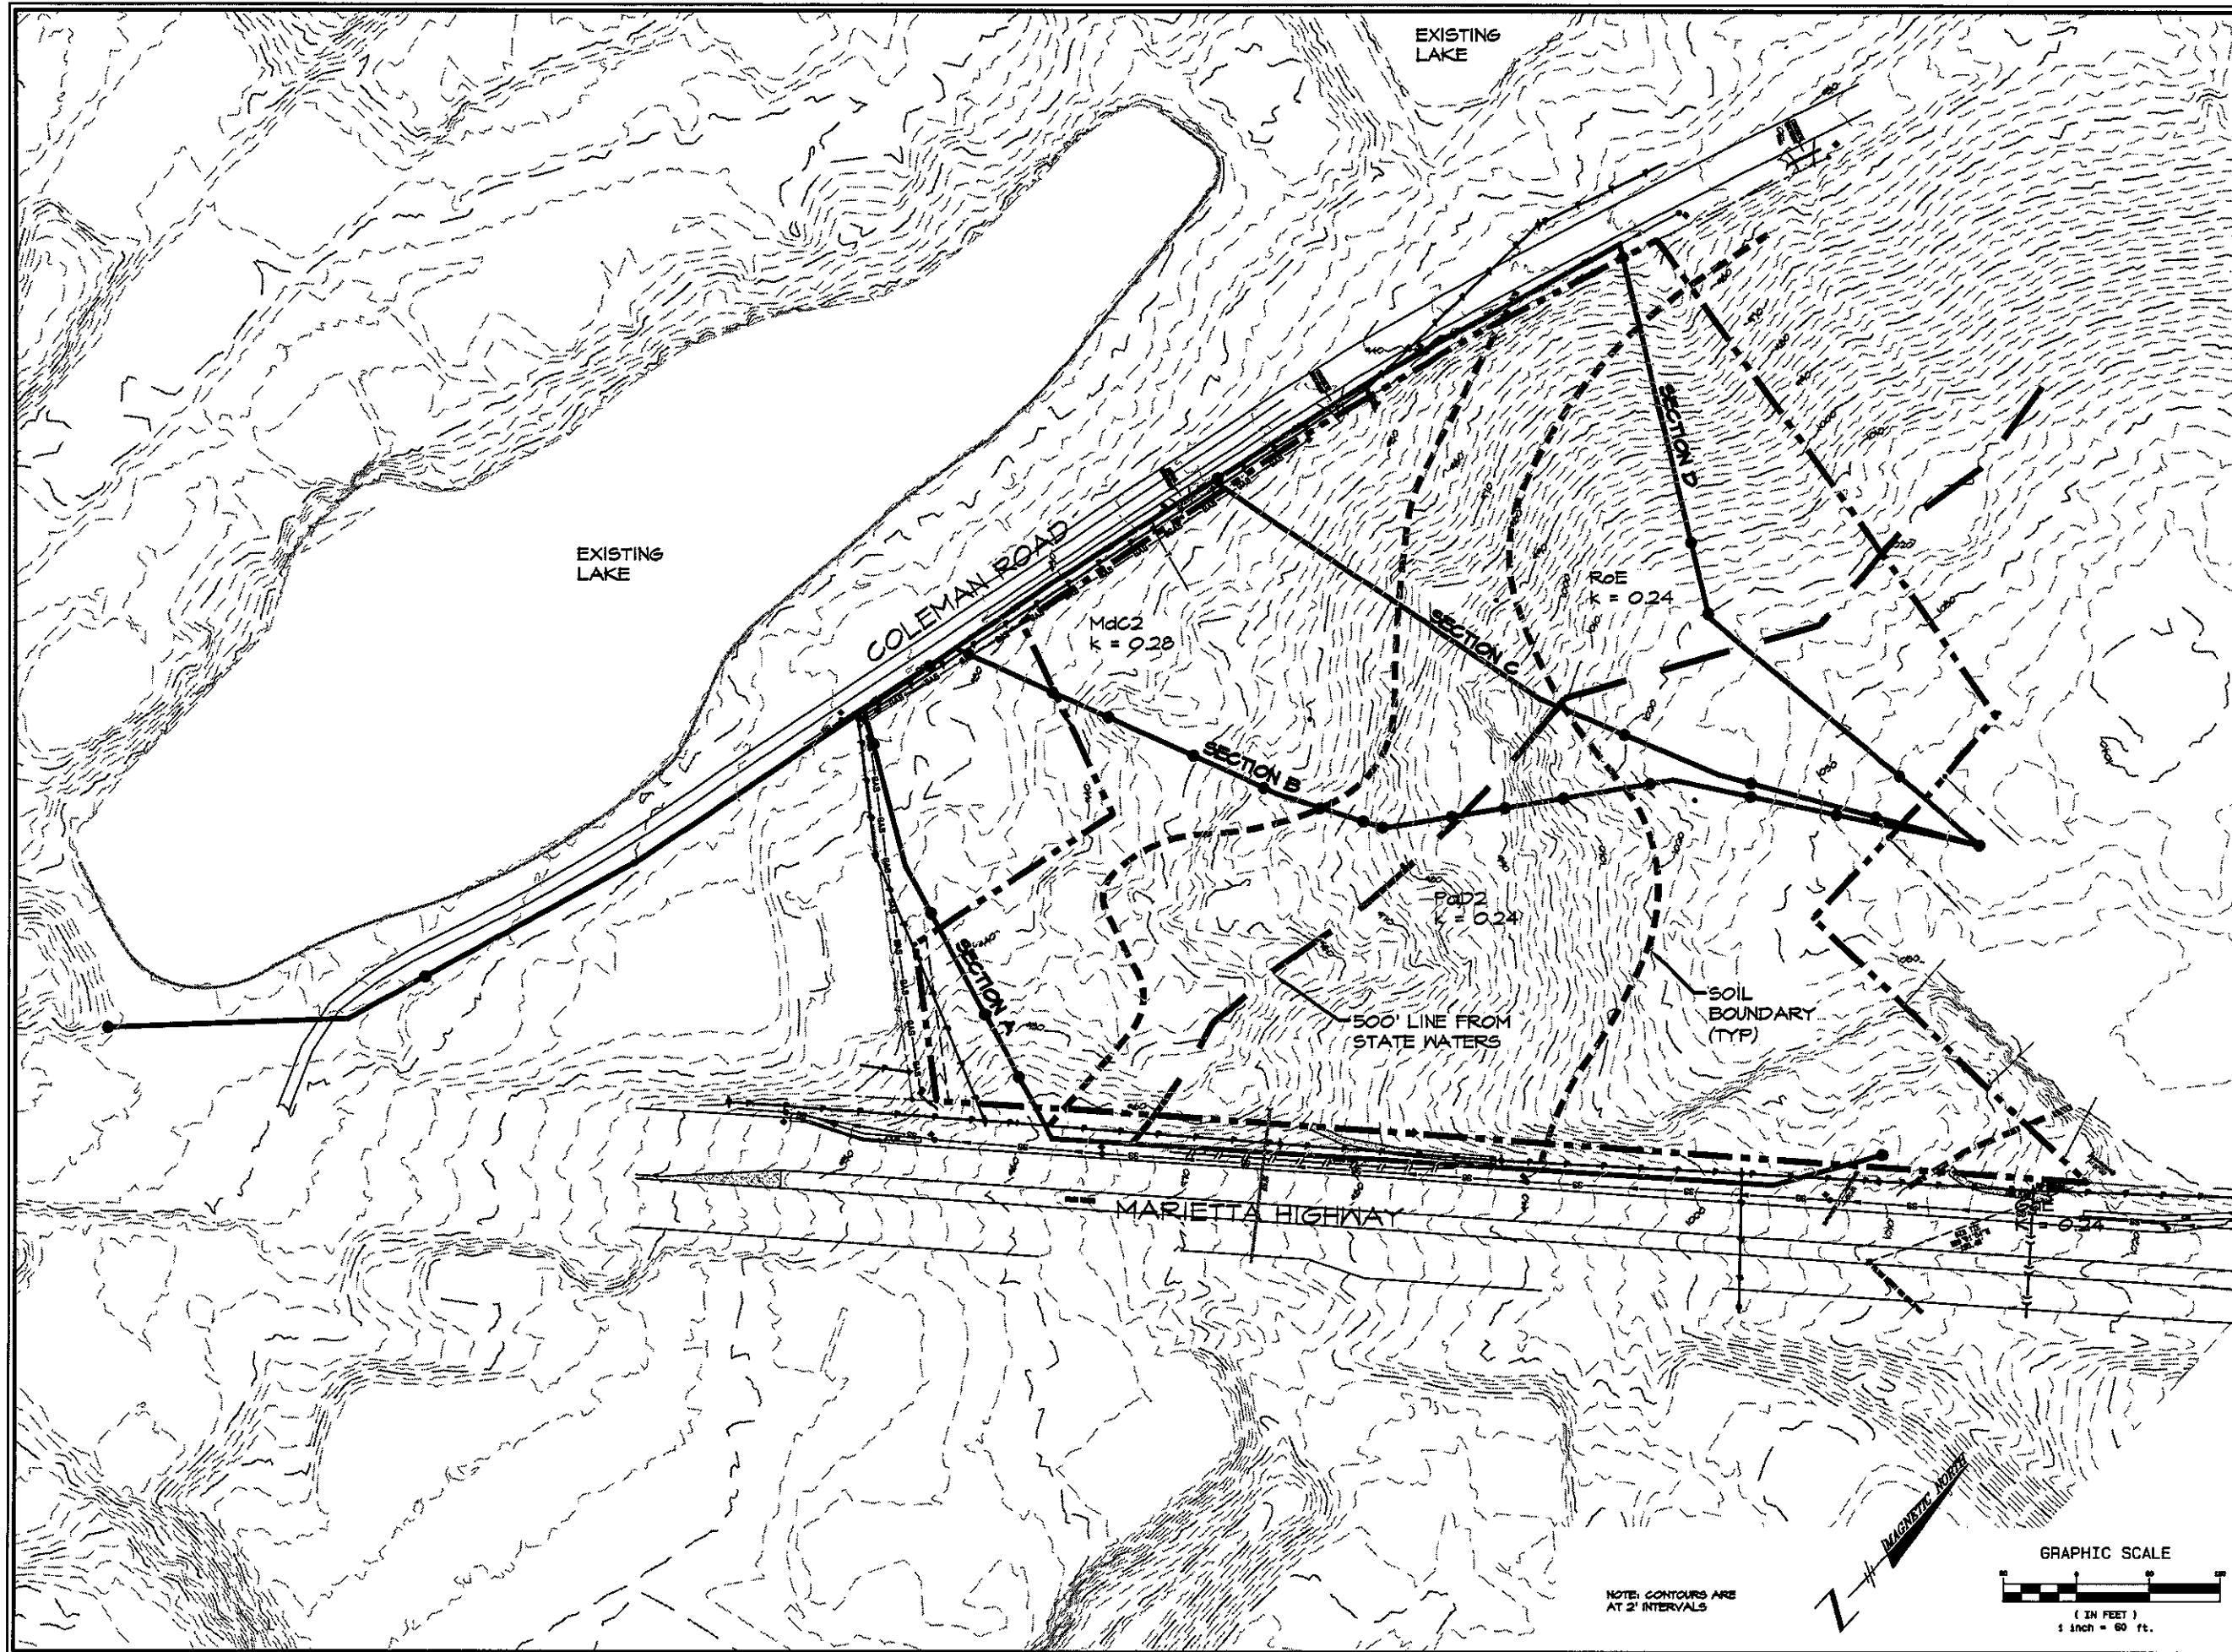

STEEP SLOPE & ERODABLE SOILS EVALUATION PLAN

FOR
COLEMAN ROAD TRACT
LOCATED IN
LAND LOTS 289, 284, 270 12th DISTRICT
FORSYTH COUNTY, GEORGIA



OSPEEG LEVEL II CERTIFICATION NO. 59408
EXPIRATION: 01-31-2016




NO.	DATE	BY	DESCRIPTION
1	7/24/14	DK	IN SUBMITTAL
2	8/4/14	DK	Addressed Comments
3	8/14/14	DK	Addressed Comments



WATTS & BROWNING ENGINEERS, INC.
CIVIL ENGINEERS & LAND SURVEYORS
1180 BELLS FERRY ROAD
MARIETTA, GEORGIA 30066-0080
PHONE: (770) 381-5495
FAX: (770) 381-5675
WWW.WENR.COM
LEF000429 - PEF000714

SCALE:	1" = 60'
DATE SURVEYED:	N/A
DATE UPDATED:	N/A
SURVEYED BY:	N/A
DATE DRAFTED:	07/24/2014
UPDATE DRAFTED:	N/A
DRAWN BY:	DK
CHECKED BY:	DK
FIELD BOOK #:	N/A
JOB NUMBER:	140743
FOLDER NUMBER:	140743
CADD FILE:	N/A
DWG FILE:	R:\ENR\140743\DWG\140743-02.DWG
COUNTY/AL/DIST:	FLATON/289, 284, 270/12
PLAT FILE:	N/A
SHEET:	1 OF 8

87201403094

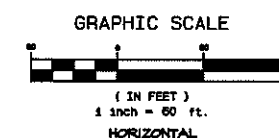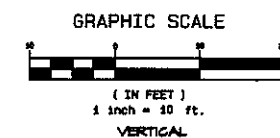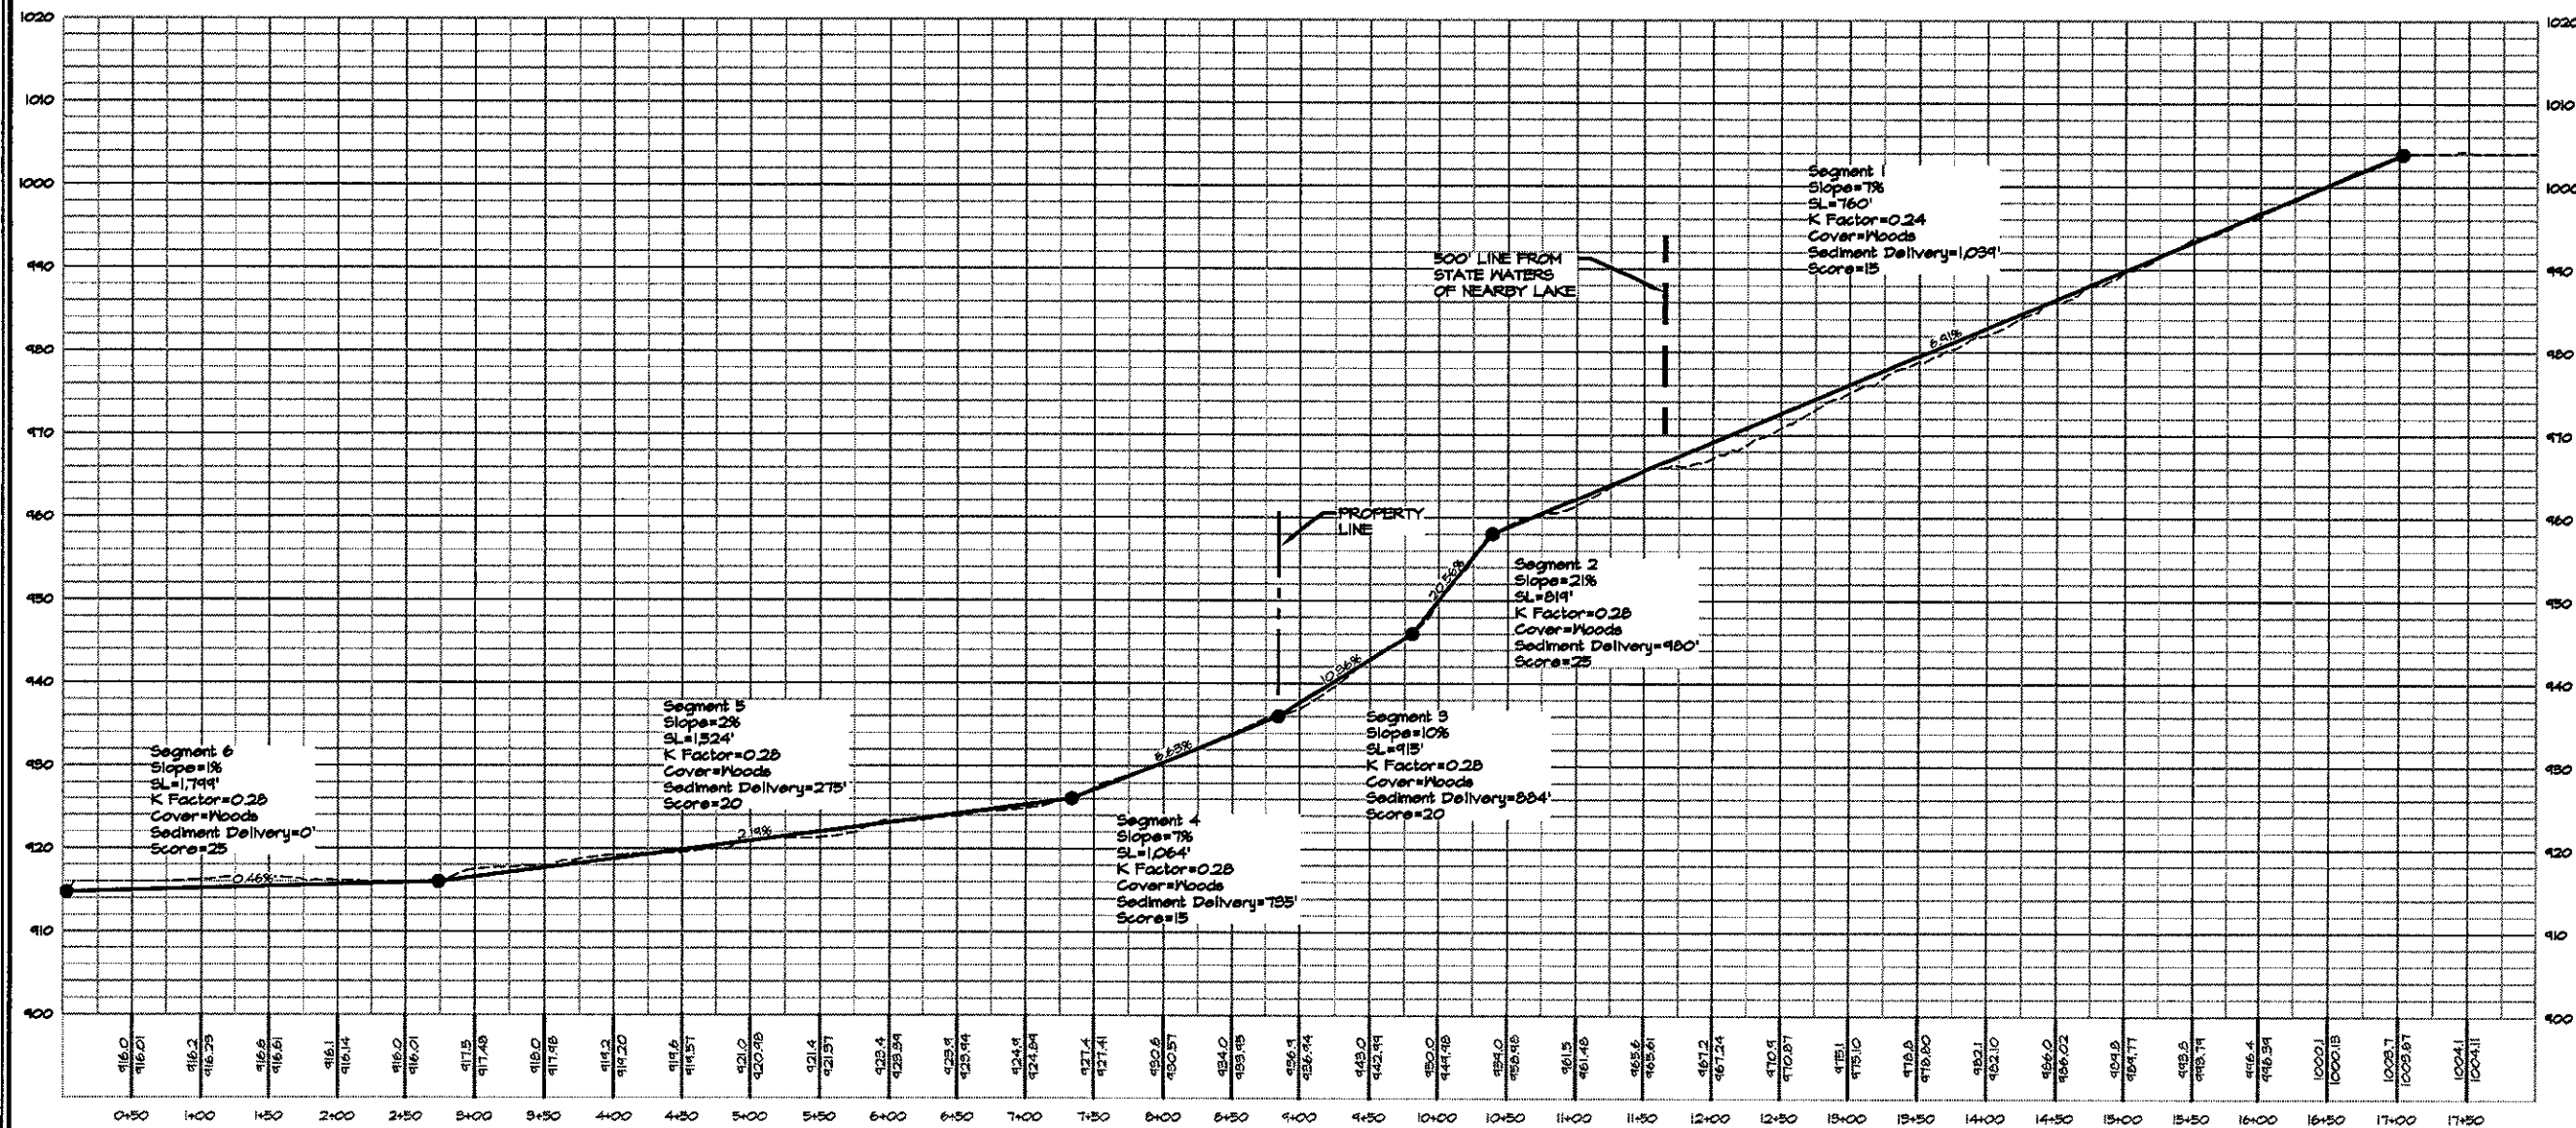

SECTION PROFILES

FOR
COLEMAN ROAD TRACT
LOCATED IN
LAND LOTS 299, 294, 270 12th DISTRICT
FORSYTH COUNTY, GEORGIA




SSMCC LEVEL II CERTIFICATION NO. 51400
EXPIRES: 01-15-2016

REVISIONS	DATE	BY	DESCRIPTION
1	1/24/14	JK	IN SUBMITTAL
2	8/4/14	JK	Addressed Comments
3	8/4/14	JK	Addressed Comments





WATTS & BROWNING ENGINEERS, INC.
CIVIL ENGINEERS & LAND SURVEYORS
1180 WELLS FERRY ROAD
MARIETTA, GEORGIA 30066-8030
PHONE: (770) 321-8192
FAX: (770) 321-8170
WWW.WEBE.COM
LSF000429 - DEF000714

DATE SURVEYED:	N/A
DATE UPDATED:	N/A
SURVEYED BY:	N/A
DATE DRAFTED:	07/24/2014
UPDATE DRAFTED:	N/A
DRAWN BY:	JK
CHECKED BY:	JK
FIELD BOOK #:	N/A
JOB NUMBER:	140713
FOLDER NUMBER:	140713
COORD FILE:	N/A
UTM FILE:	R:\VENDOR\140713\140713-SP.DWG
COUNTY/AL/UT:	FLA/TN/293, 294, 270/12/
PLAT FILE:	N/A
SHEET:	2 OF 8

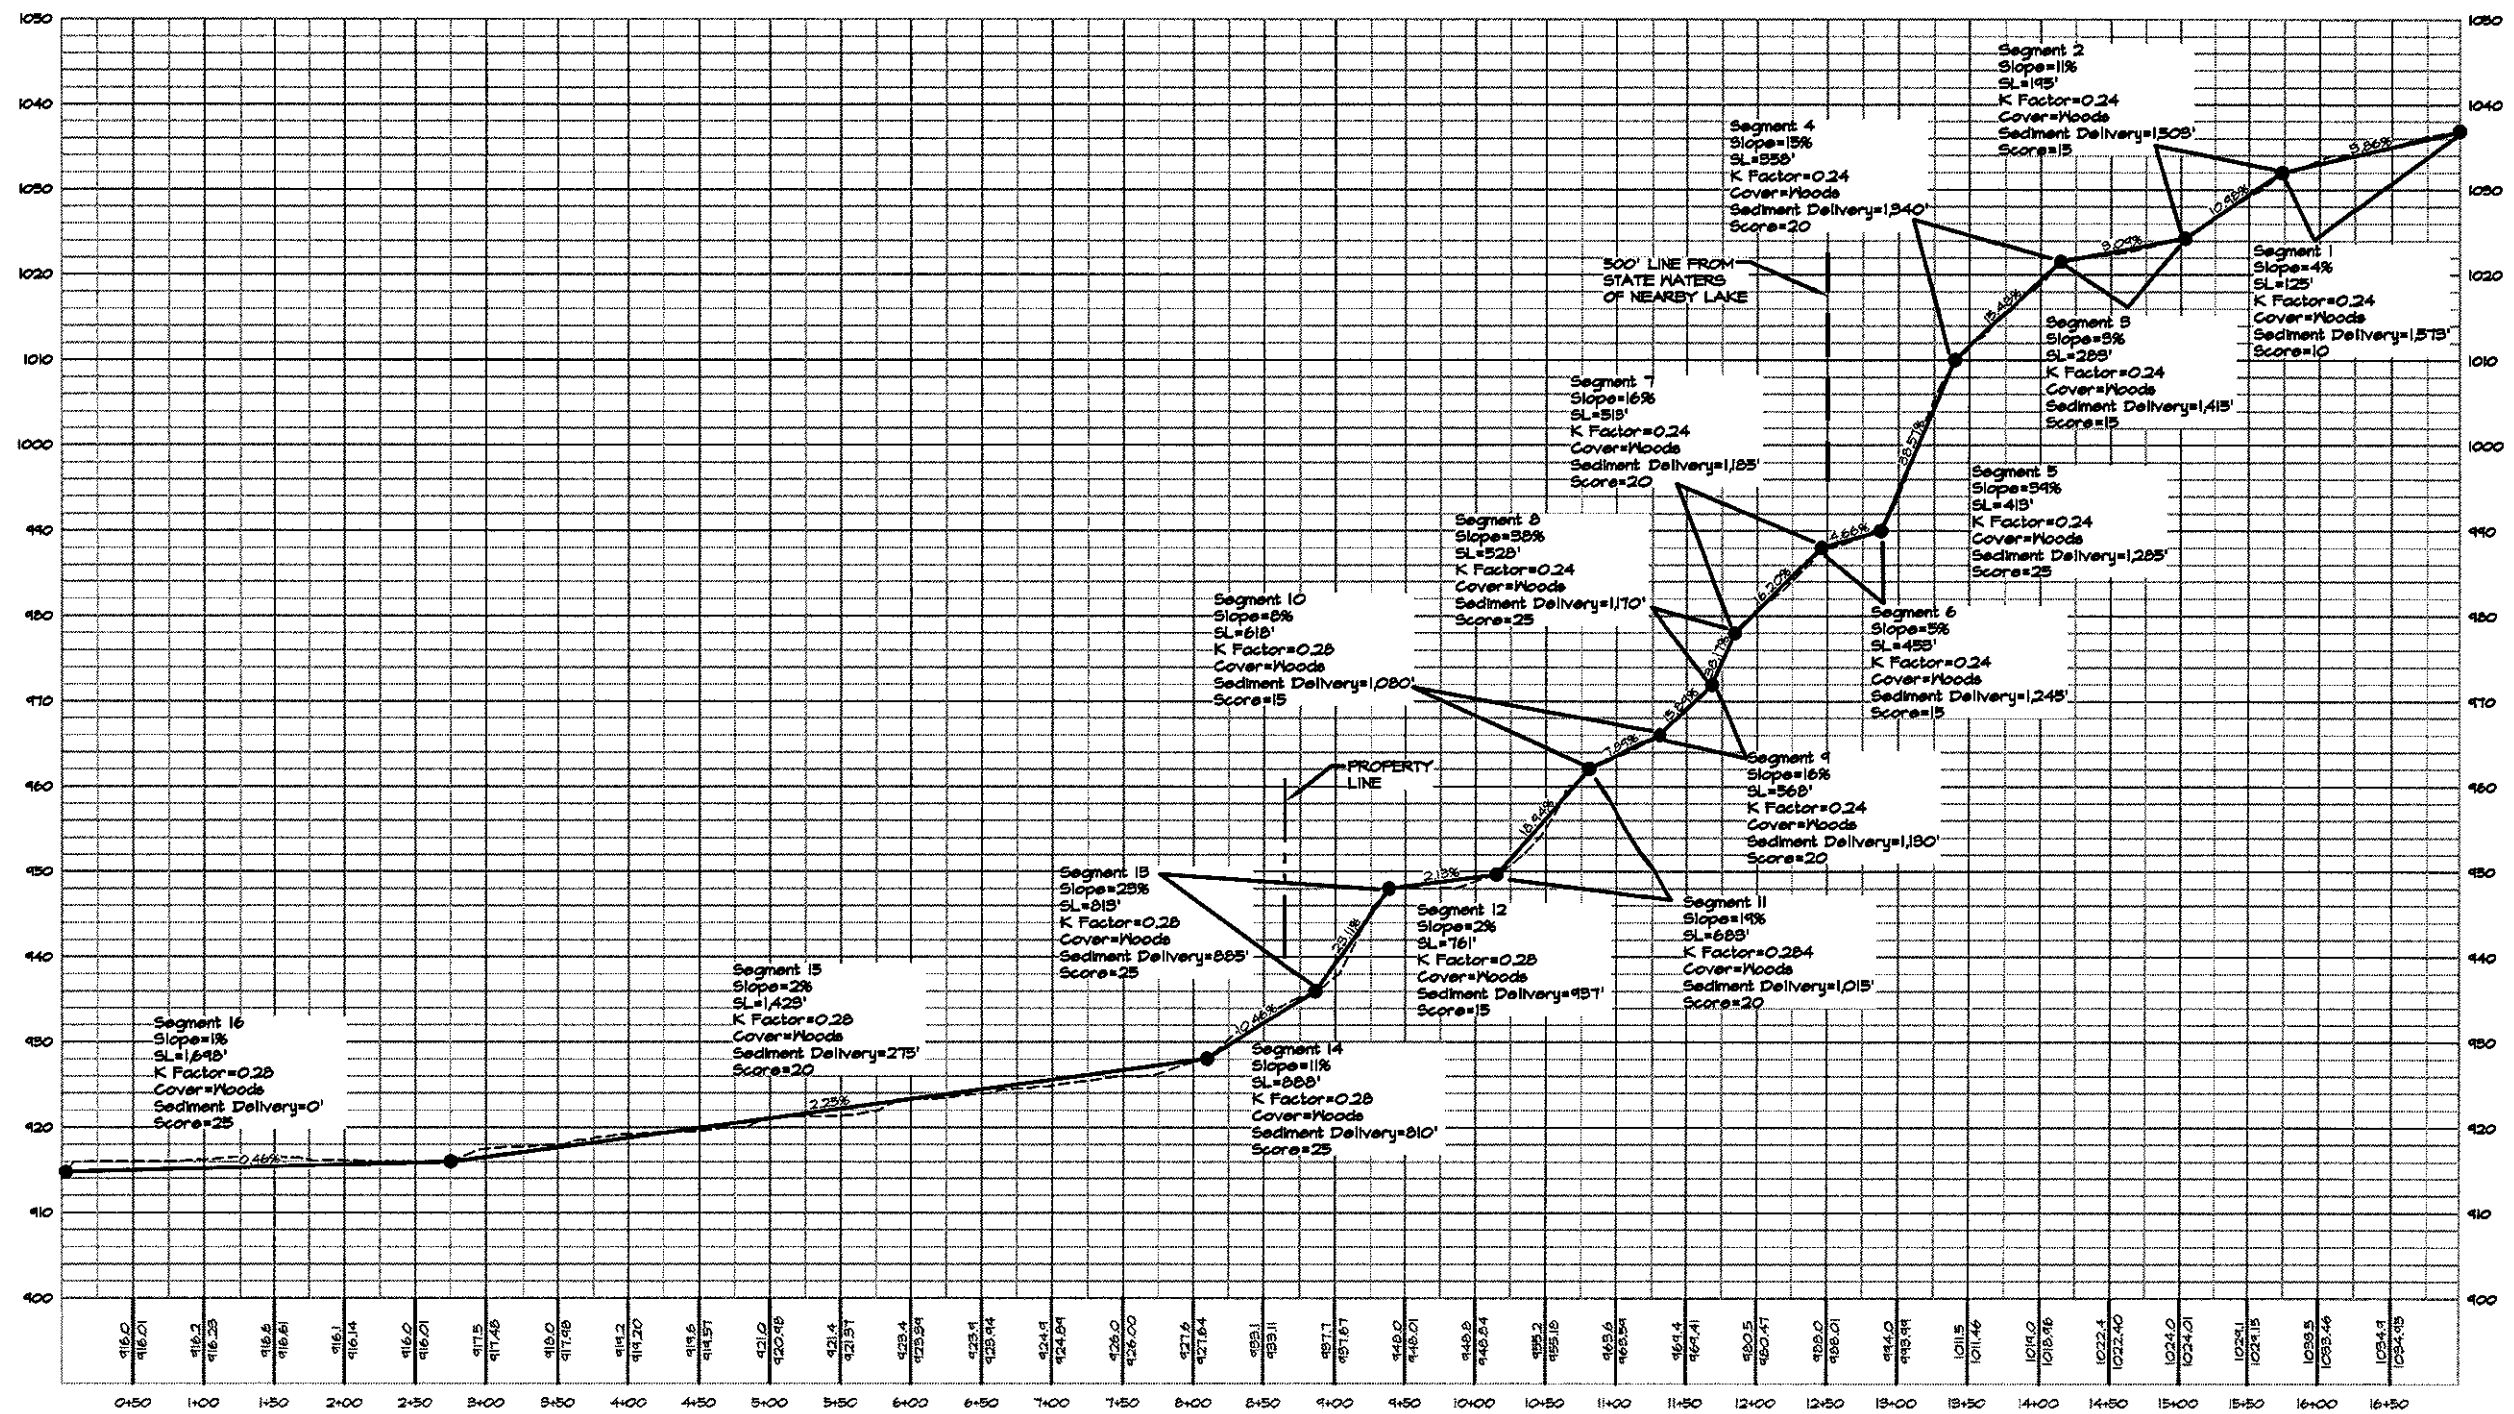

SECTION B

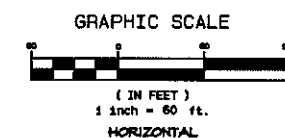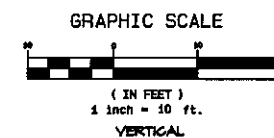

SECTION PROFILES

FOR
COLEMAN ROAD TRACT
LOCATED IN
LAND LOTS 283, 284, 270 12th DISTRICT
FORSYTH COUNTY, GEORGIA




CEMATIC LEVEL II CERTIFICATION NO. 51408
EXPIRES 01-15-2016

NO.	DATE	BY	DESCRIPTION
1	1/24/14	DK	1st SUBMITTAL
2	8/4/14	DK	Addressed Comments
3	8/6/14	DK	Addressed Comments





WATTS & BROWNING ENGINEERS, INC.
CIVIL ENGINEERS & LAND SURVEYORS
1180 BELLS PERRY ROAD
MARIETTA, GEORGIA 30066-9080
PHONE: (770) 381-5495
FAX: (770) 381-5496
WWW.WENR.COM
LSF000429 - PEF000714

SCALE:	
DATE SURVEYED:	N/A
DATE UPDATED:	N/A
SURVEYED BY:	N/A
DATE DRAFTED:	07/24/2014
UPDATE DRAFTED:	N/A
DRAWN BY:	DK
CHECKED BY:	DK
FIELD BOOK #:	N/A
JOB NUMBER:	140713
FOLDER NUMBER:	140713
COORD FILE:	N/A
DTSC FILE:	R:\ENR\140713\W&B\140713-SP.DWG
COUNTY/ALIAS:	FULTON/283, 284, 270/12/
PLAT FILE:	N/A
SHEET:	3 OF 6

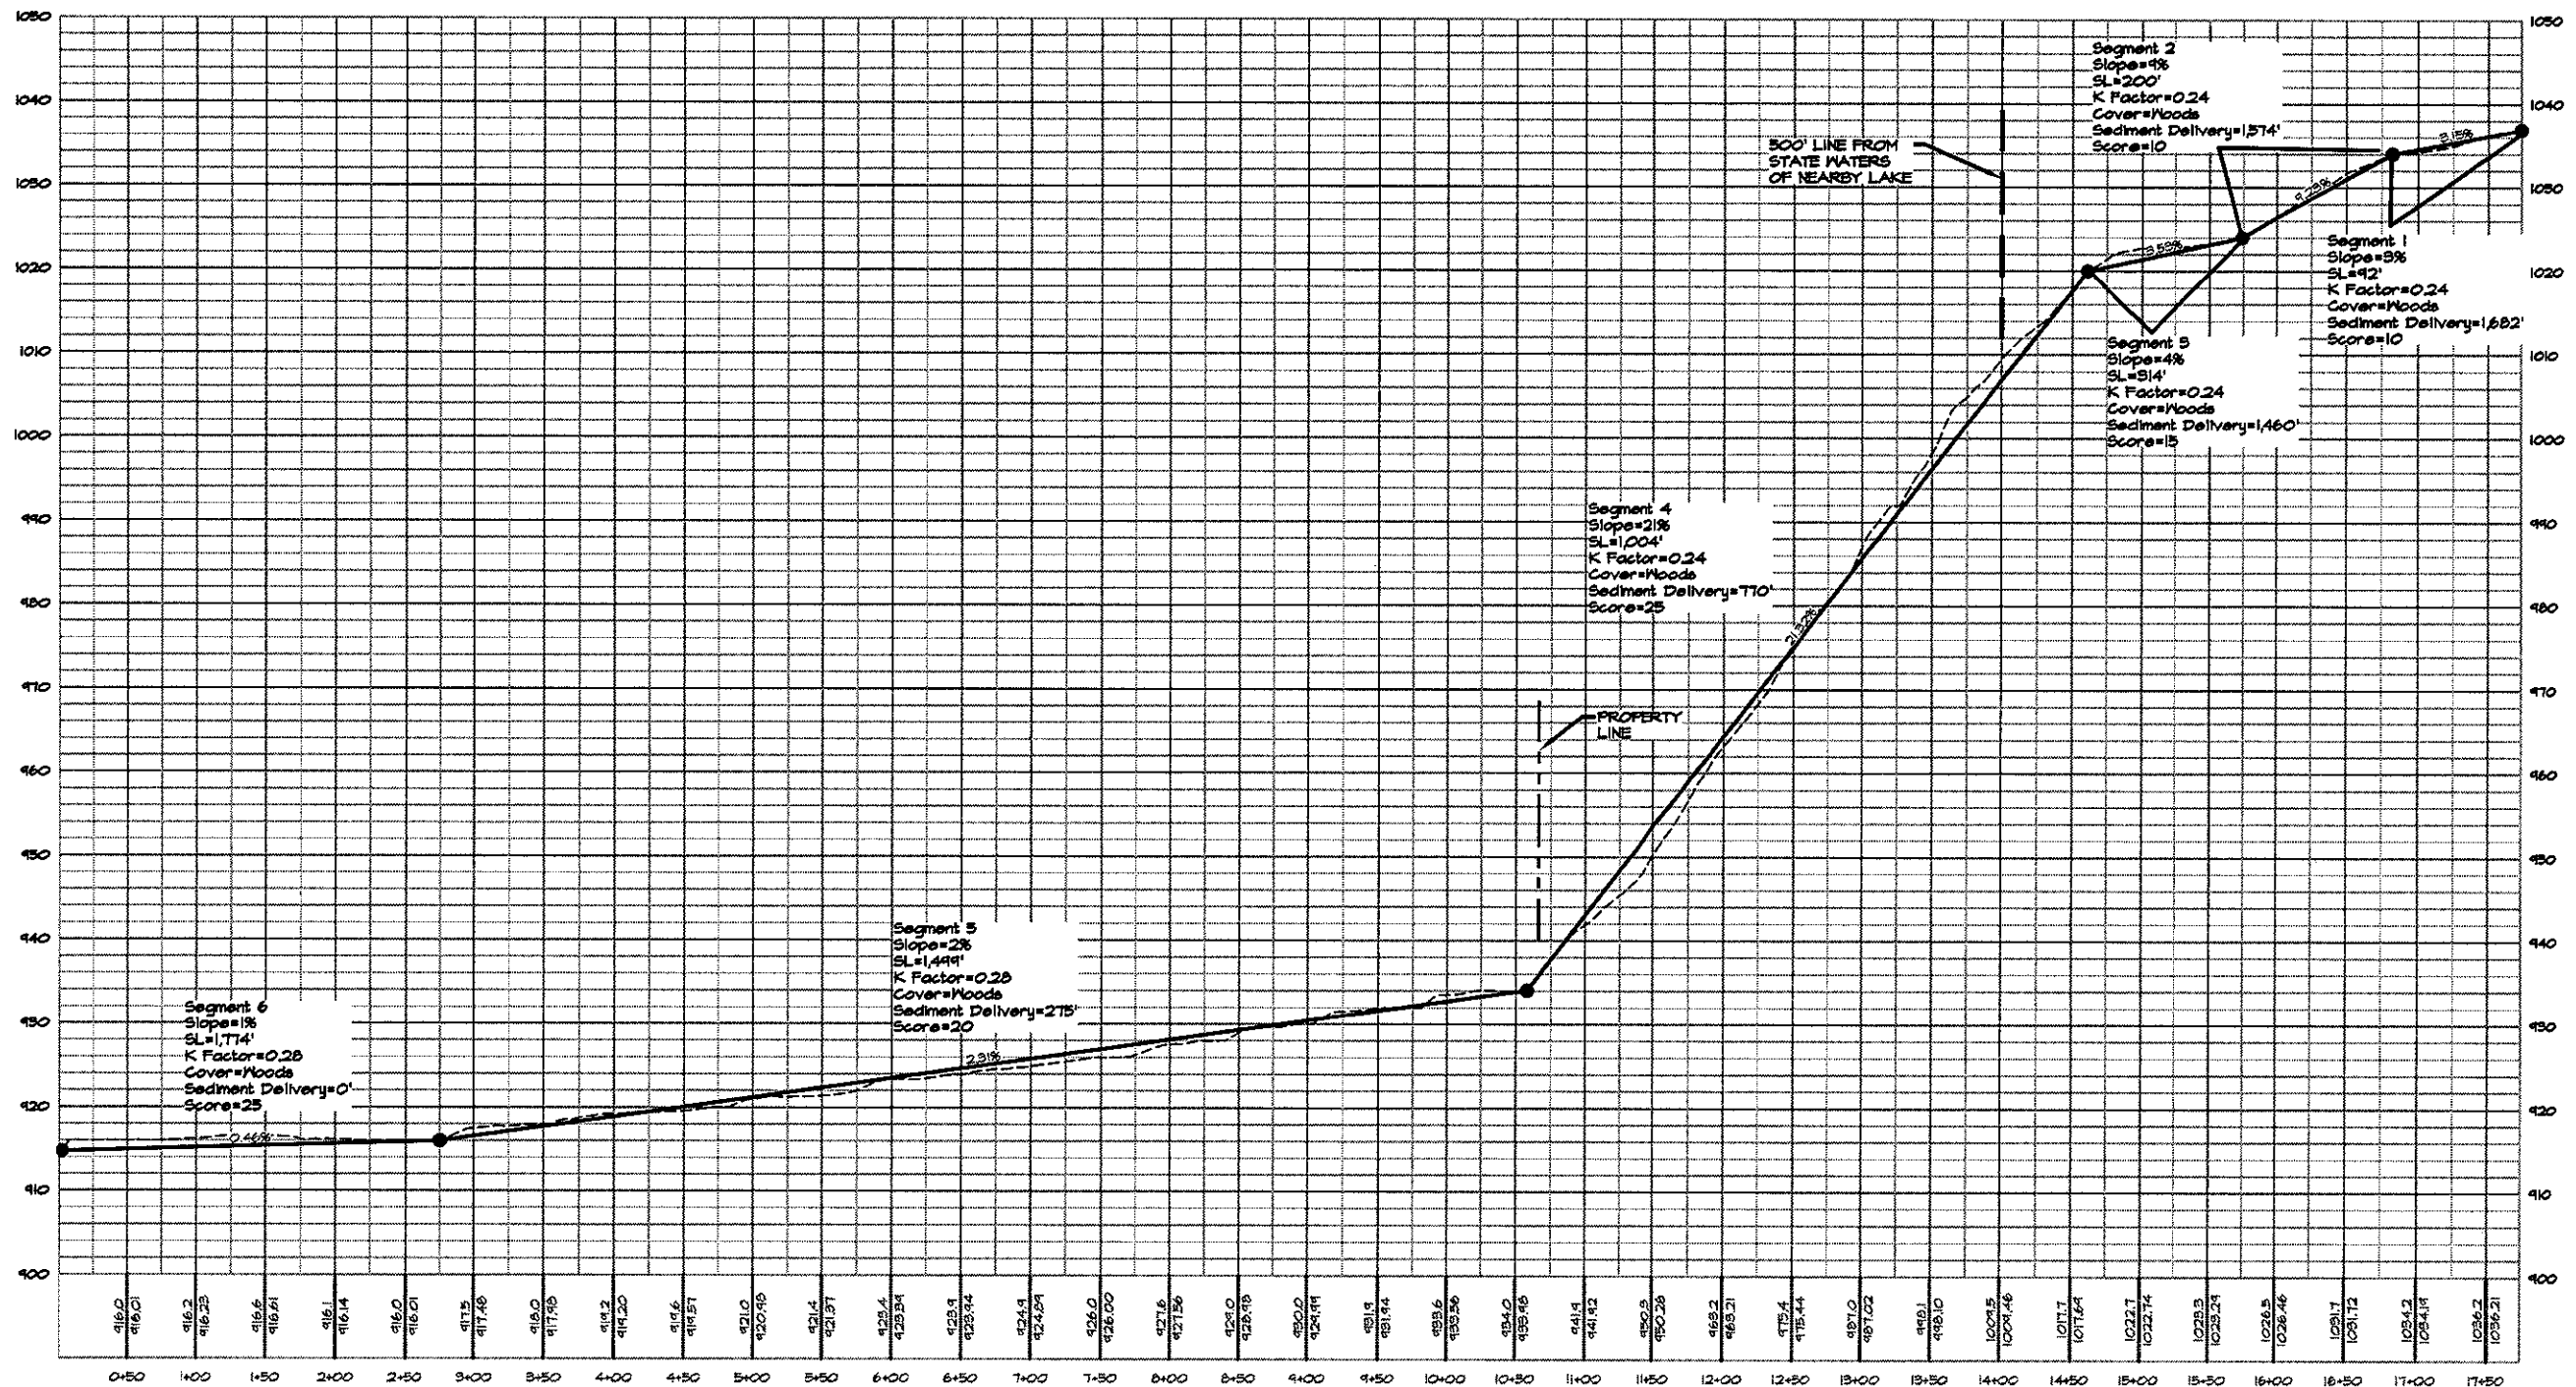

SECTION C

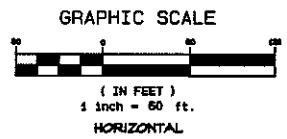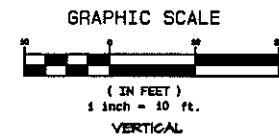

SECTION PROFILES
FOR
COLEMAN ROAD TRACT
LOCATED IN
LAND LOTS 283, 284, 270 12th DISTRICT
FORSYTH COUNTY, GEORGIA






SSMCC LEVEL II CERTIFICATION NO. 59408
EXPIRES: 01-15-2016

NO.	DATE	BY	DESCRIPTION
1	7/24/14	JK	1st SUBMITTAL
2	8/4/14	JK	Addressed Comments
3	8/14/14	JK	Addressed Comments



MATTS & BROWNING ENGINEERS, INC.
CIVIL ENGINEERS & LAND SURVEYORS
1180 BELLS PERRY ROAD
MARIETTA, GEORGIA 30066-0030
PHONE: (770) 364-5100
FAX: (770) 364-5876
WWW.MBEI-INC.COM
LSP000429 - PEP000714

SCALE:	
DATE SURVEYED:	N/A
DATE UPDATED:	N/A
SURVEYED BY:	N/A
DATE DRAFTED:	07/24/2014
UPDATE DRAFTED:	N/A
DRAWN BY:	JK
CHECKED BY:	JK
FIELD BOOK #:	N/A
JOB NUMBER:	140713
FOLDER NUMBER:	140713
CADD FILE:	N/A
OTHER FILE:	R:\ENR\140713\DWG\140713-02.DWG
COUNTY/AL/O/S:	FLA/TCH/283, 284, 270/12/
PLAT FILE:	N/A
SHEET:	4 OF 6

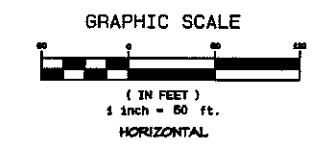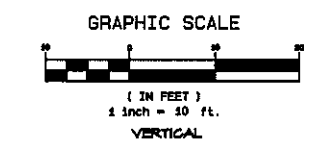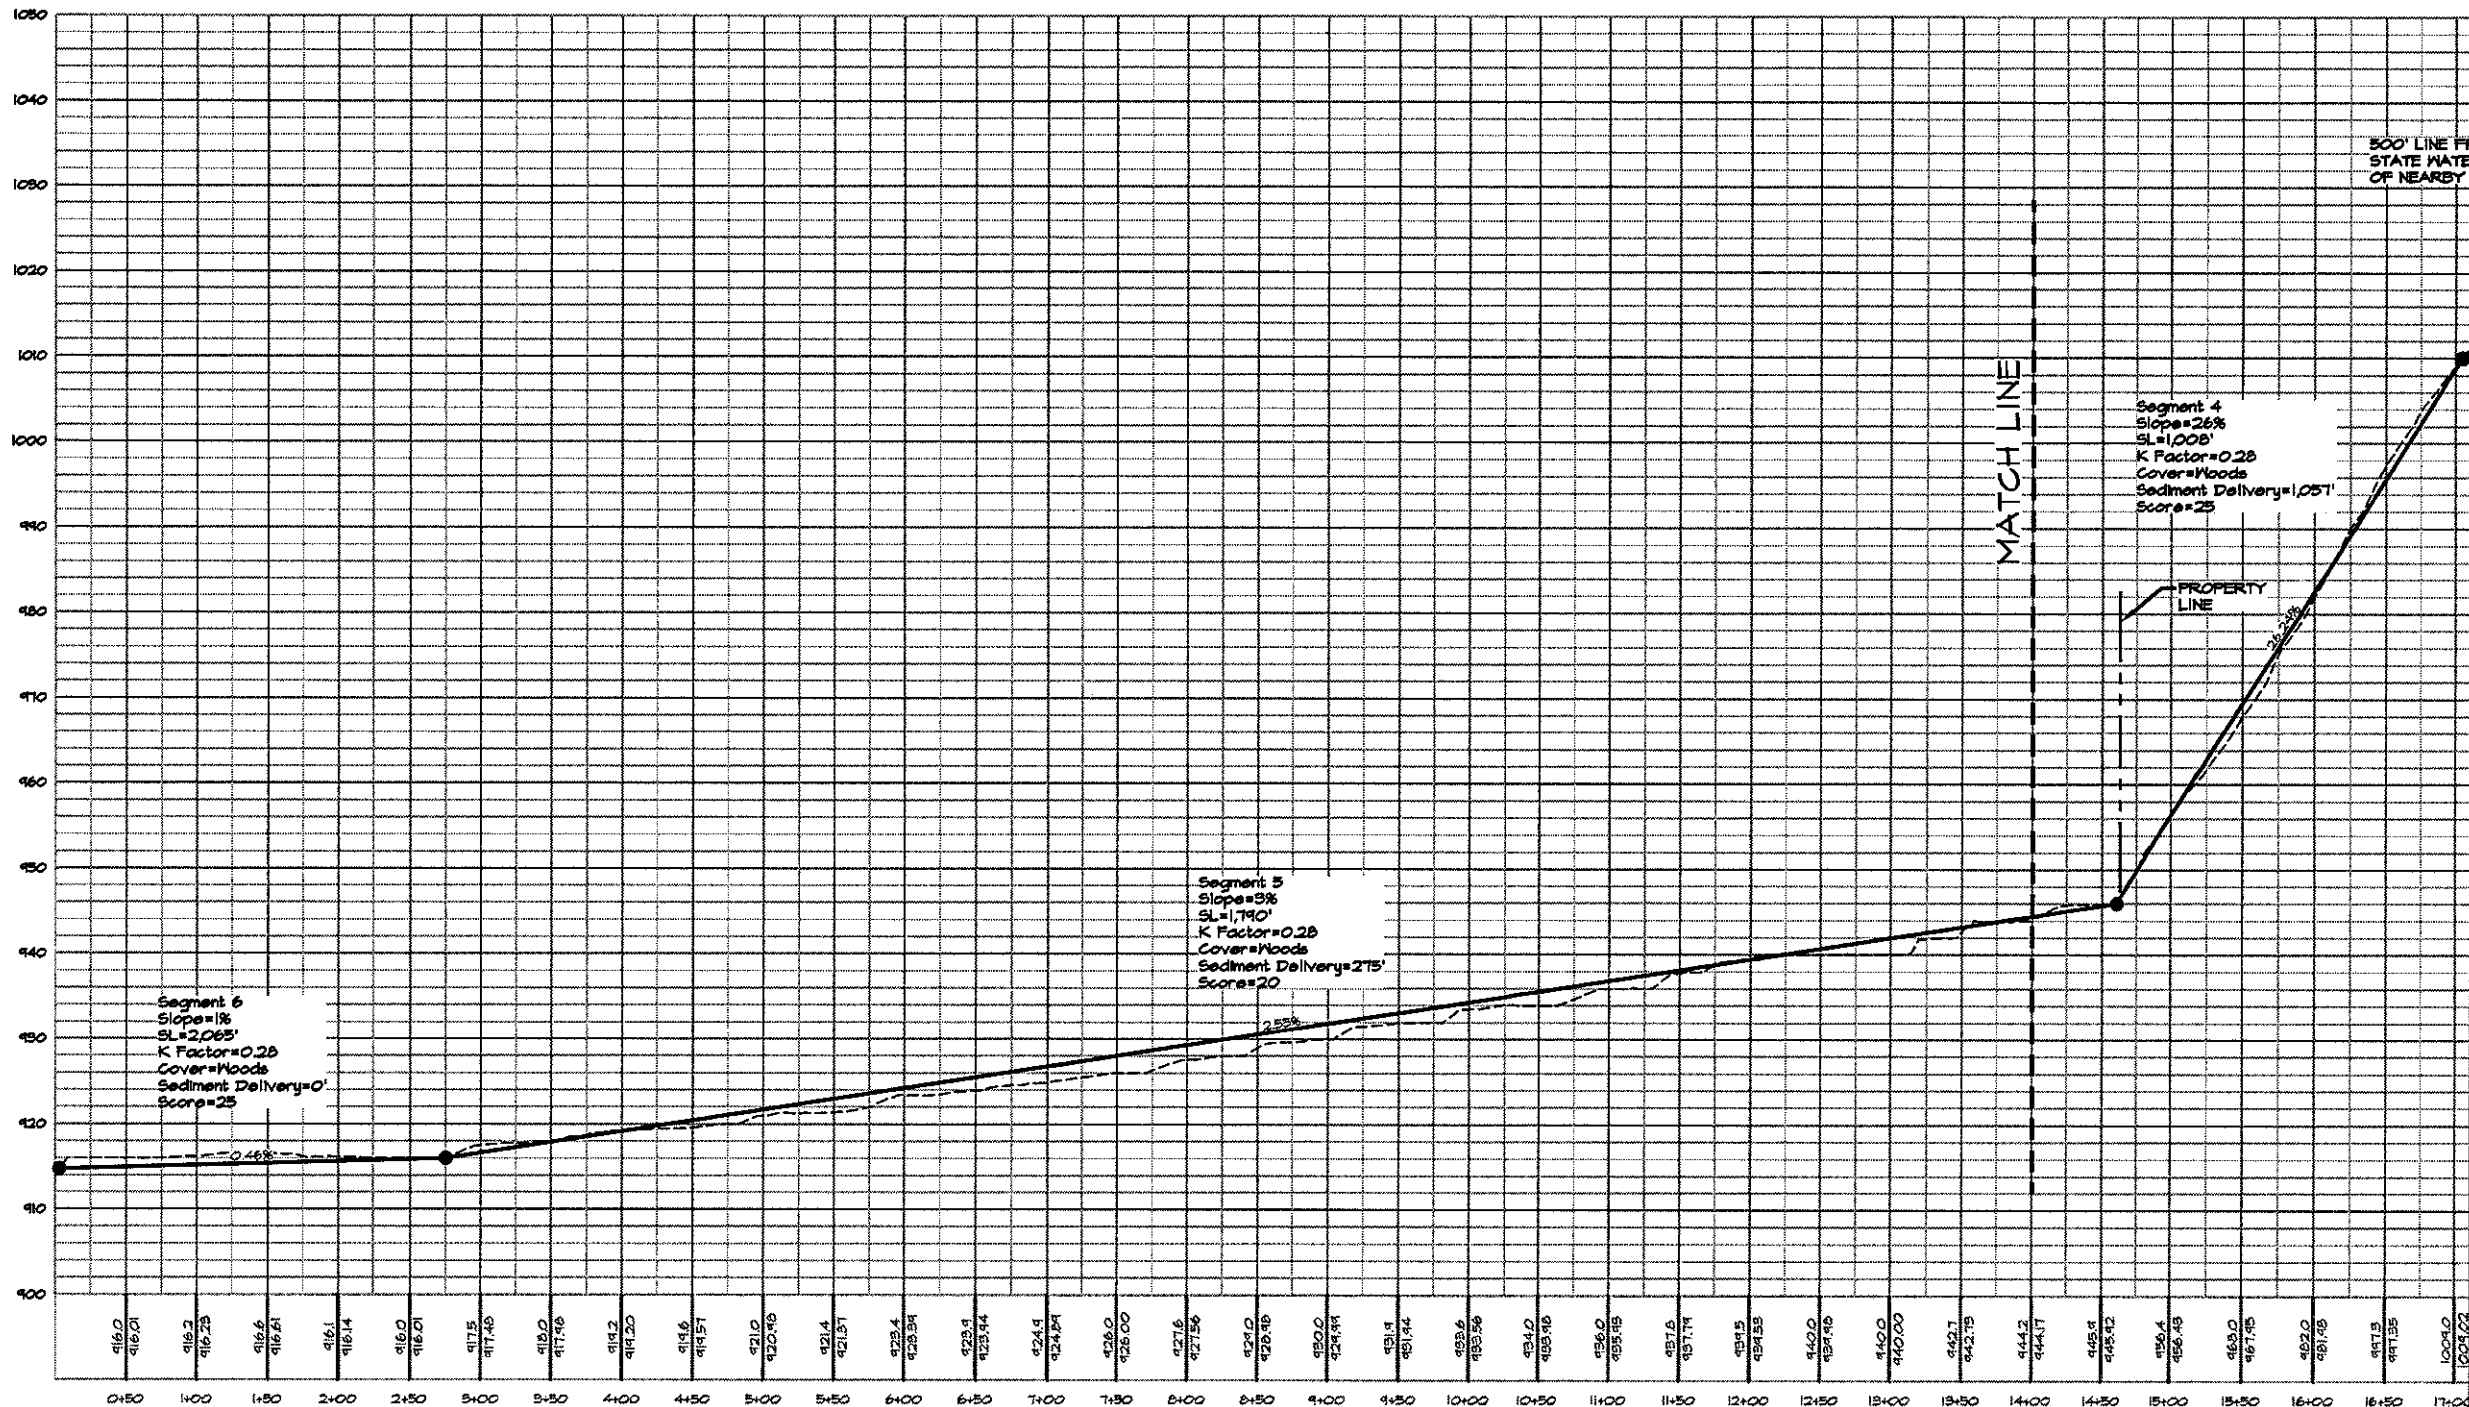

SECTION PROFILES

FOR
COLEMAN ROAD TRACT
LOCATED IN
LAND LOTS 289, 284, 270 12th DISTRICT
FORSYTH COUNTY, GEORGIA




SSMCC LEVEL II CERTIFICATION NO. 3408
EXPIRES: 01-15-2016

NO.	DATE	BY	DESCRIPTION
1	1/24/14	JK	MAINTENANCE
2	8/4/14	JK	Addressed Comments
3	8/14/14	JK	Addressed Comments





WATTS & BROWNING ENGINEERS, INC.
CIVIL ENGINEERS & LAND SURVEYORS
1180 BELLS FERRY ROAD
MARIETTA, GEORGIA 30066-9030
PHONE: (770) 381-5193
FAX: (770) 381-5170
WWW.WEBNR.COM
LSF000429 - PF000714

SCALE:	
DATE SURVEYED:	N/A
DATE UPDATED:	N/A
SURVEYED BY:	N/A
DATE DRAFTED:	07/24/2014
UPDATE DRAFTED:	JK
DRAWN BY:	JK
CHECKED BY:	JK
FIELD BOOK #:	N/A
JOB NUMBER:	140719
FOLDER NUMBER:	140719
CADD FILE:	N/A
DATE FILE:	R:\VENV\140719\140719-CP.DWG
COUNTY/ALD:	PLAT/233, 234, 270/12/
PLAT FILE:	N/A
SHEET:	5 OF 6

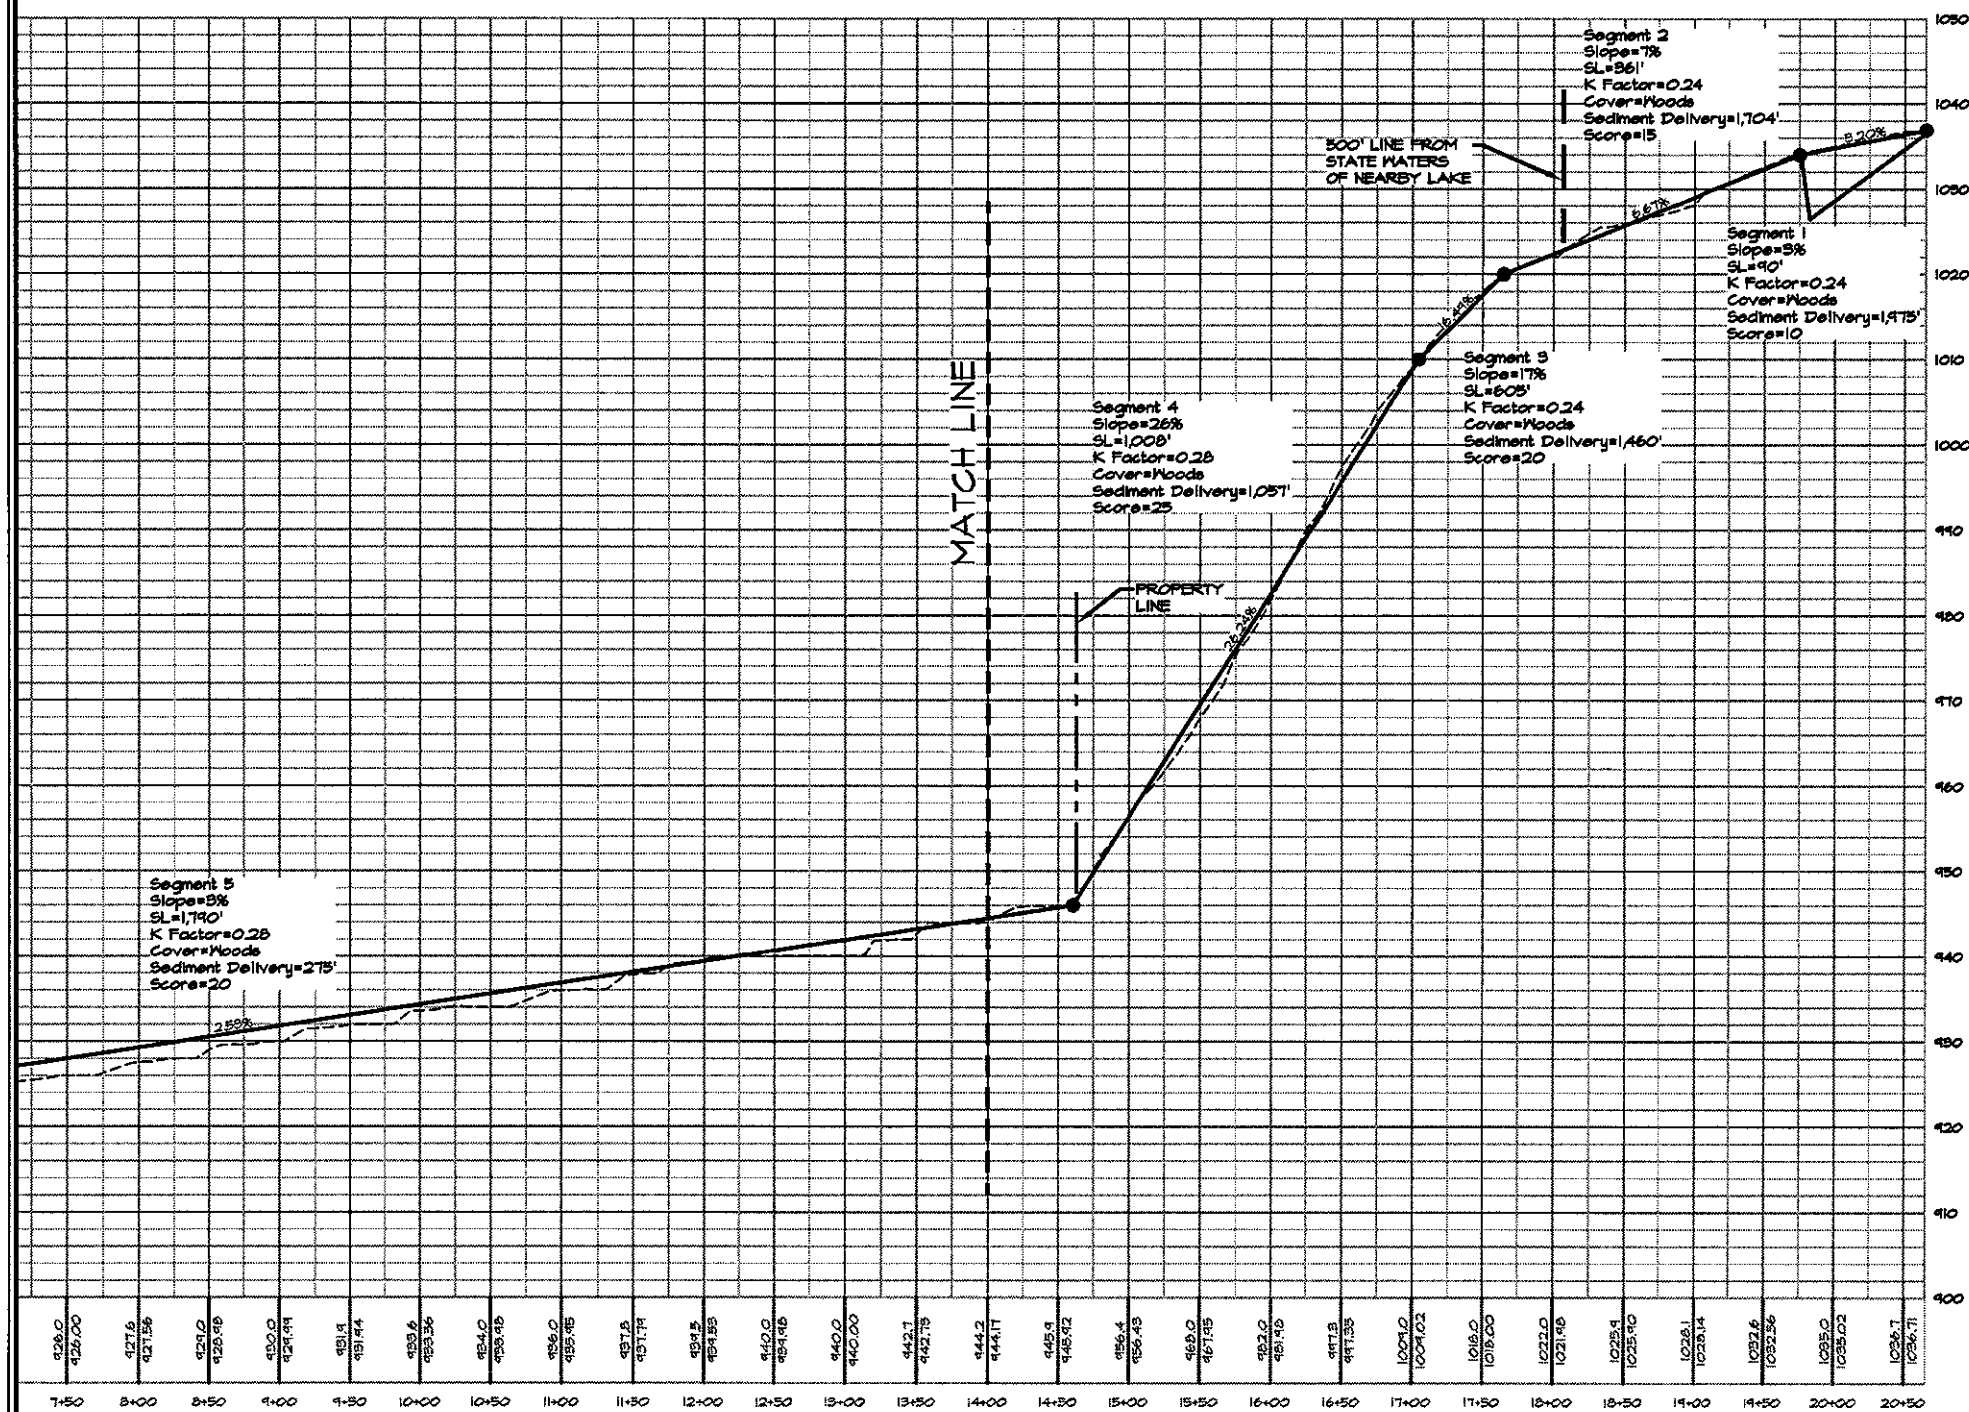

SECTION D

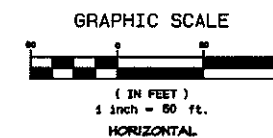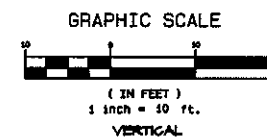

SECTION PROFILES

FOR
COLEMAN ROAD TRACT
LOCATED IN
LAND LOTS 288, 284, 270 12th DISTRICT
FORSYTH COUNTY, GEORGIA



ENGINEER LEVEL II CERTIFICATION NO. 89408
EXPIRATION: 12-31-2016

NO.	DATE	BY	DESCRIPTION
1	1/24/14	DK	INITIALS
2	8/4/14	DK	Addressed Comments
3	8/4/14	DK	Addressed Comments



WATTS & BROWNING ENGINEERS, INC.
CIVIL ENGINEERS & LAND SURVEYORS
1180 BELLS FERRY ROAD
MARIETTA, GEORGIA 30066-8030
PHONE: (770) 834-8193
FAX: (770) 834-8270
WWW.WBENR.COM
LSF000428 - PEF000714

SCALE:	
DATE SURVEYED:	N/A
DATE UPDATED:	N/A
SURVEYED BY:	N/A
DATE DRAFTED:	07/24/2014
UPDATE DRAFTED:	N/A
DRAWN BY:	DK
CHECKED BY:	DK
FIELD BOOK #:	N/A
JOB NUMBER:	140713
FOLDER NUMBER:	140713
CADD FILE:	N/A
DISC FILE:	E:\VENR\140713\VENR\140713-CP.DWG
COUNTY/AL/D/S:	FULTON/233, 234, 270/12/
PLAT FILE:	N/A
SHEET:	6 OF 6