



SCALE 3/8" = 1'-0"

DETAIL WHERE
THE CHAIN IS
GOING TO BE
ANCHORED TO
THE WALL

OUTSIDE
WALL
2" BLACK
METAL POST

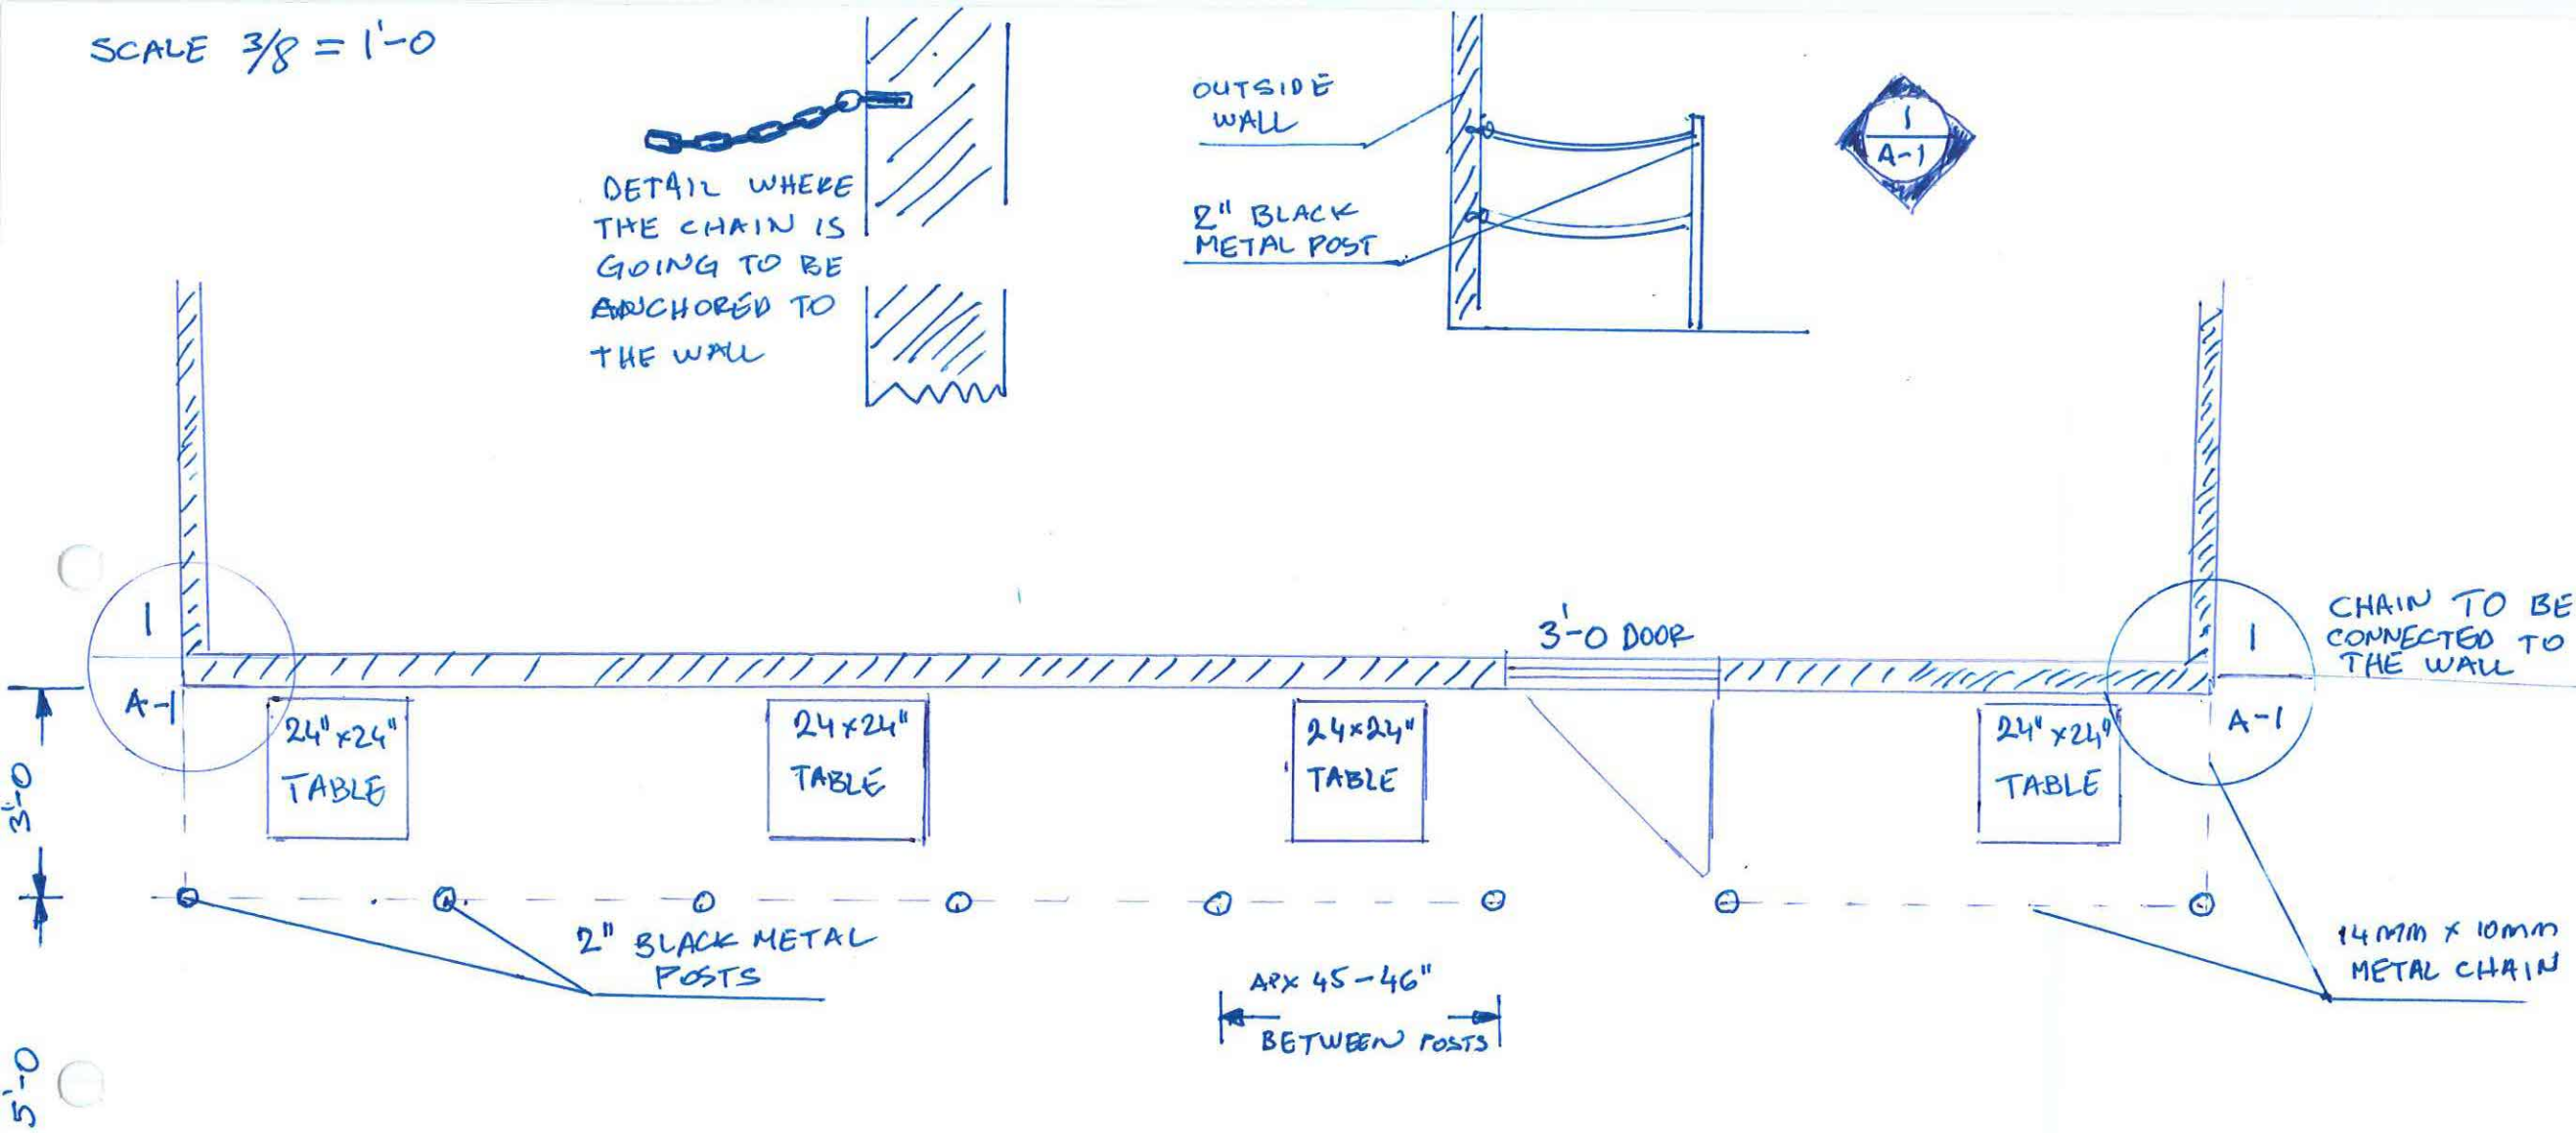

5'-0"

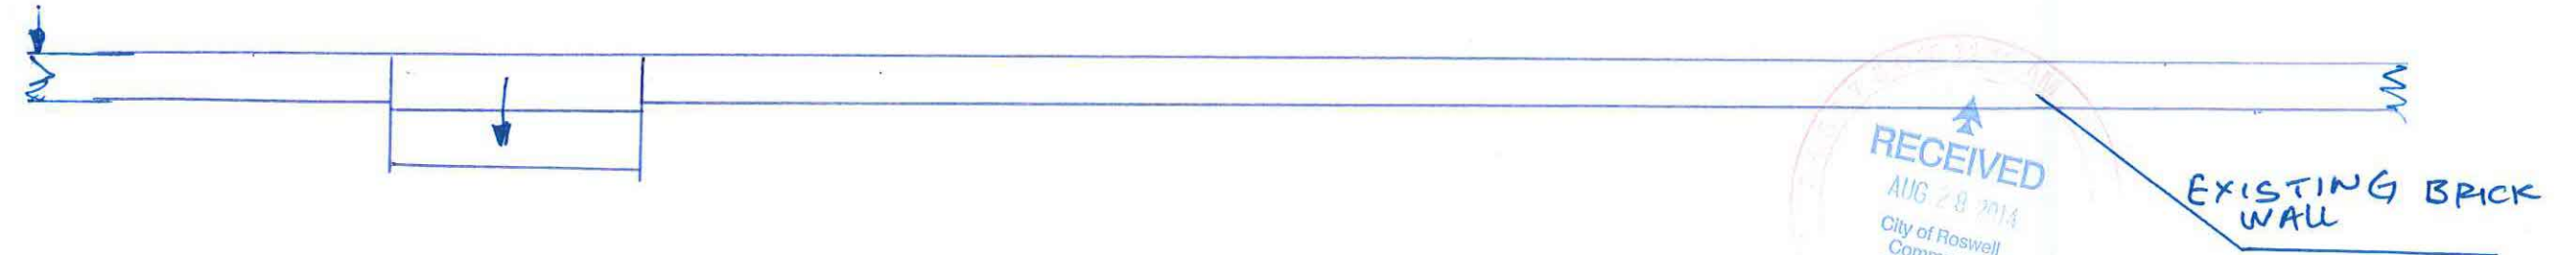

RECEIVED
AUG 28 2014
City of Roswell
Community
Development
Dept.

SCALE $\frac{3}{8} = 1'-0$

