



PEACOCK
ARCHITECTS

2000 RIVEREDGE PARKWAY
SUITE SEVEN HUNDRED
ATLANTA GEORGIA 30328
404-214-5200 PHONE
404-214-5208 FAX

1500 HOLCOMB BRIDGE
#51500 HOLCOMB BRIDGE ROAD
ROSWELL, GEORGIA 30076

DATE	REVISION


PROJECT NO. _____

DATE _____

DRAWING TITLE _____

L1-10

THIS DRAWING AND ANY REPRODUCTIONS
HEREOF ARE THE PROPERTY AND COPYRIGHT OF
PEACOCK ARCHITECTS, INC. AND MAY
NOT BE USED IN ANY MANNER WITHOUT
THE EXPRESSED WRITTEN PERMISSION
OF PEACOCK ARCHITECTS, INC.

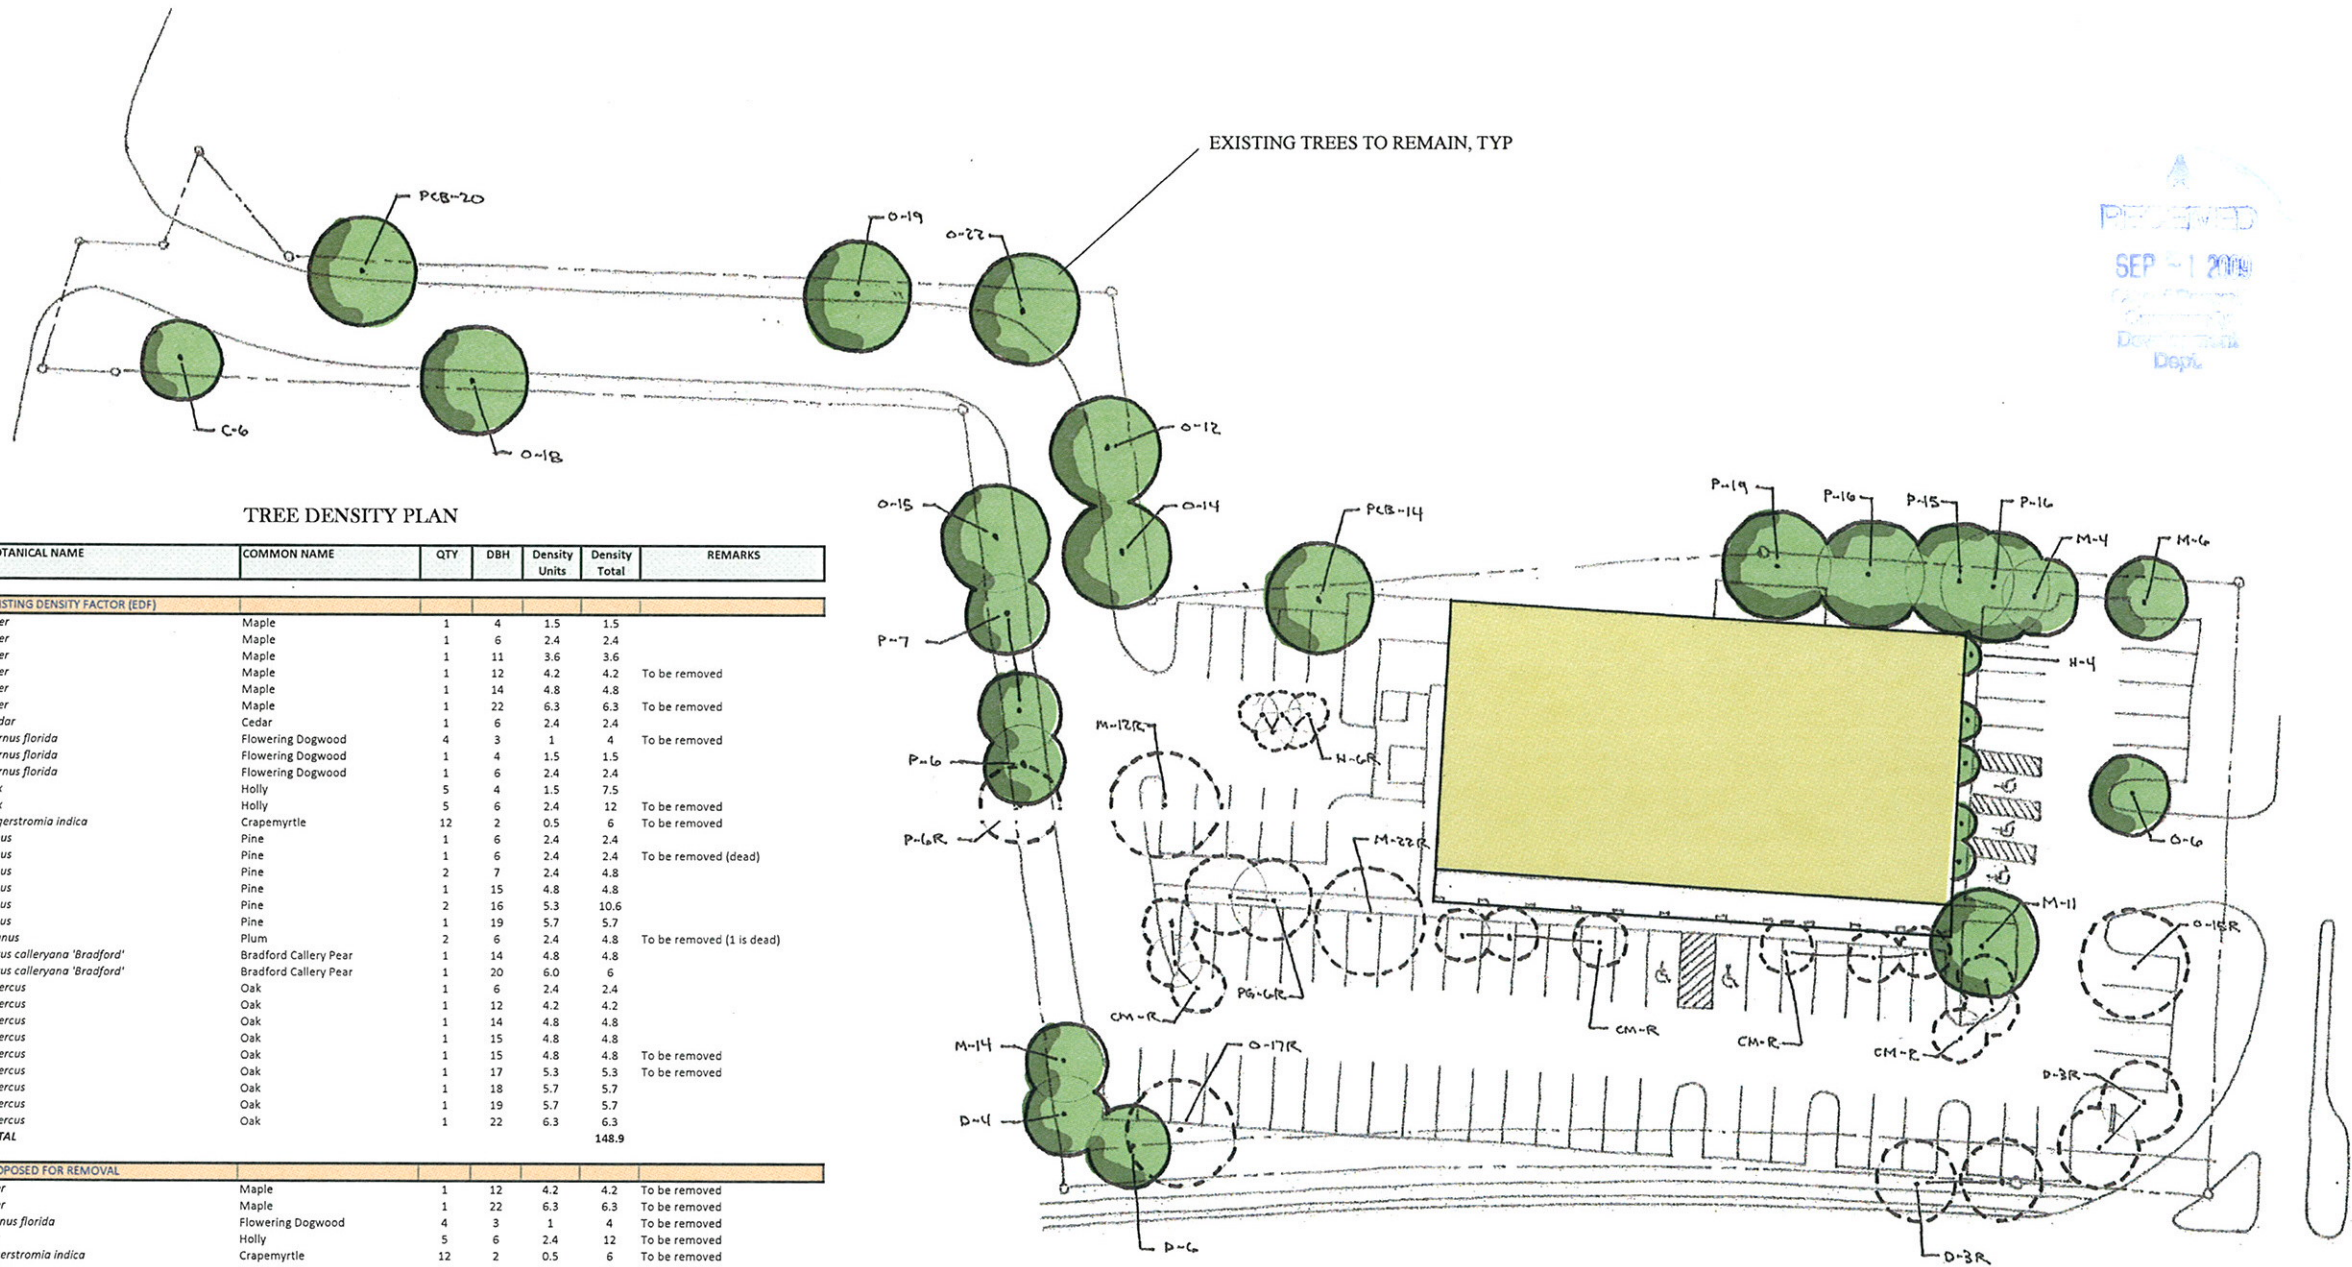

TREE DENSITY PLAN

ID KEY	BOTANICAL NAME	COMMON NAME	QTY	DBH	Density Units	Density Total	REMARKS
EXISTING DENSITY FACTOR (EDF)							
M-4	Acer	Maple	1	4	1.5	1.5	
M-6	Acer	Maple	1	6	2.4	2.4	
M-11	Acer	Maple	1	11	3.6	3.6	
M-12R	Acer	Maple	1	12	4.2	4.2	To be removed
M-14	Acer	Maple	1	14	4.8	4.8	
M-22R	Acer	Maple	1	22	6.3	6.3	To be removed
C-6	Cedar	Cedar	1	6	2.4	2.4	
D-3R	Cornus florida	Flowering Dogwood	4	3	1	4	To be removed
D-4	Cornus florida	Flowering Dogwood	1	4	1.5	1.5	
D-6	Cornus florida	Flowering Dogwood	1	6	2.4	2.4	
H-4	Ilex	Holly	5	4	1.5	7.5	
H-6R	Ilex	Holly	5	6	2.4	12	To be removed
CM-R	Lagerstromia indica	Crape myrtle	12	2	0.5	6	To be removed
P-6	Pinus	Pine	1	6	2.4	2.4	
P-6R	Pinus	Pine	1	6	2.4	2.4	To be removed (dead)
P-7	Pinus	Pine	2	7	2.4	4.8	
P-15	Pinus	Pine	1	15	4.8	4.8	
P-16	Pinus	Pine	2	16	5.3	10.6	
P-19	Pinus	Pine	1	19	5.7	5.7	
PC-6R	Prunus	Plum	2	6	2.4	4.8	To be removed (1 is dead)
PCB-14	Pyrus calleryana 'Bradford'	Bradford Callery Pear	1	14	4.8	4.8	
PCB-20	Pyrus calleryana 'Bradford'	Bradford Callery Pear	1	20	6.0	6	
O-6	Quercus	Oak	1	6	2.4	2.4	
O-12	Quercus	Oak	1	12	4.2	4.2	
O-14	Quercus	Oak	1	14	4.8	4.8	
O-15	Quercus	Oak	1	15	4.8	4.8	
O-15R	Quercus	Oak	1	15	4.8	4.8	To be removed
O-17R	Quercus	Oak	1	17	5.3	5.3	To be removed
O-18	Quercus	Oak	1	18	5.7	5.7	
O-19	Quercus	Oak	1	19	5.7	5.7	
O-22	Quercus	Oak	1	22	6.3	6.3	
TOTAL						148.9	
PROPOSED FOR REMOVAL							
M-12R	Acer	Maple	1	12	4.2	4.2	To be removed
M-22R	Acer	Maple	1	22	6.3	6.3	To be removed
D-3R	Cornus florida	Flowering Dogwood	4	3	1	4	To be removed
H-6R	Ilex	Holly	5	6	2.4	12	To be removed
CM-R	Lagerstromia indica	Crape myrtle	12	2	0.5	6	To be removed
P-6R	Pinus	Pine	1	6	2.4	2.4	To be removed
PC-6R	Prunus	Plum	2	6	2.4	4.8	To be removed
O-15R	Quercus	Oak	1	15	4.8	4.8	To be removed
O-17R	Quercus	Oak	1	17	5.3	5.3	To be removed
TOTAL						49.8	
REPLACEMENT DENSITY FACTOR (RDF)							
AR	Acer rubrum 'Red Sunset'	Red Maple	6	3" cal	0.5	3	
CF	Cornus florida	Flowering Dogwood	6	2" cal	0.5	3	
HC	Halesia carolina	Carolina Silverbell	1	3" cal	0.5	0.5	
OA	Oxydendrum arboreum	Sourwood	5	2" cal	0.5	2.5	
TOTAL						9.0	
DENSITY FACTOR CALCULATIONS							
Existing Density Factor (EDF)						148.9	
Proposed For Removal						49.8	
Replacement Density Factor (RDF)						9	
Net						108.1	
Site Density Factor (SDF)						45.3	
30 units x 1.509 acres							

TREE REPLACEMENT PLAN