




REFERENCE MATERIAL:

CONSTRUCTION PLANS FOR ROSWELL MANOR PREPARED BY ENGINEERING 303, LLC., LAST DATED MAY 5, 2013 AND MOST RECENTLY REVISED OCTOBER 13, 2013.

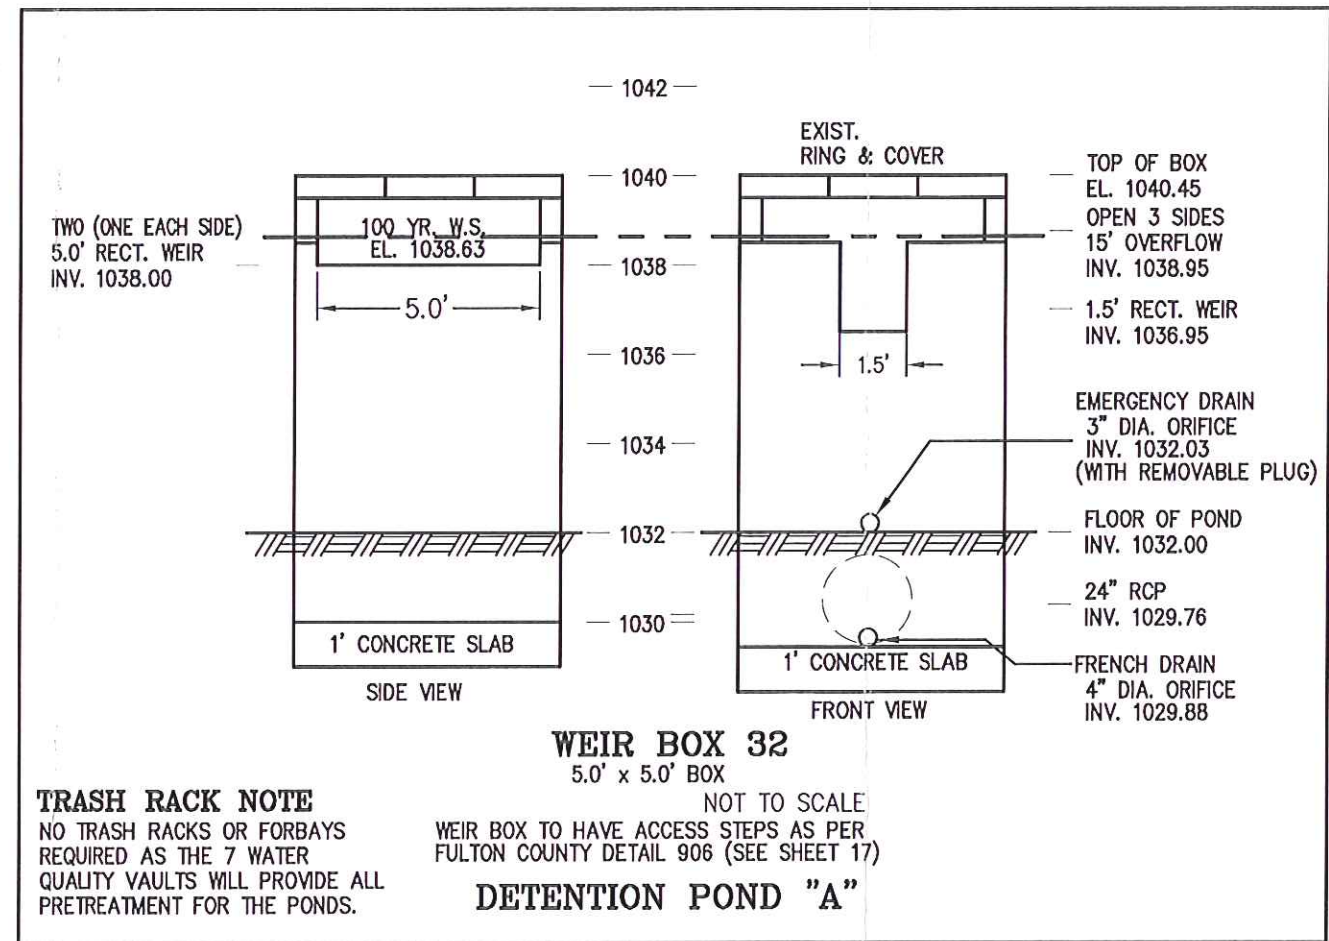


PROGRESS PRINT FOR
INITIAL REVIEW

201400143

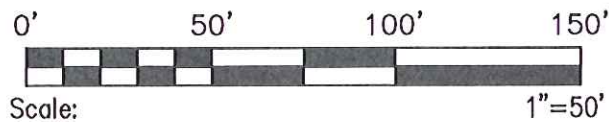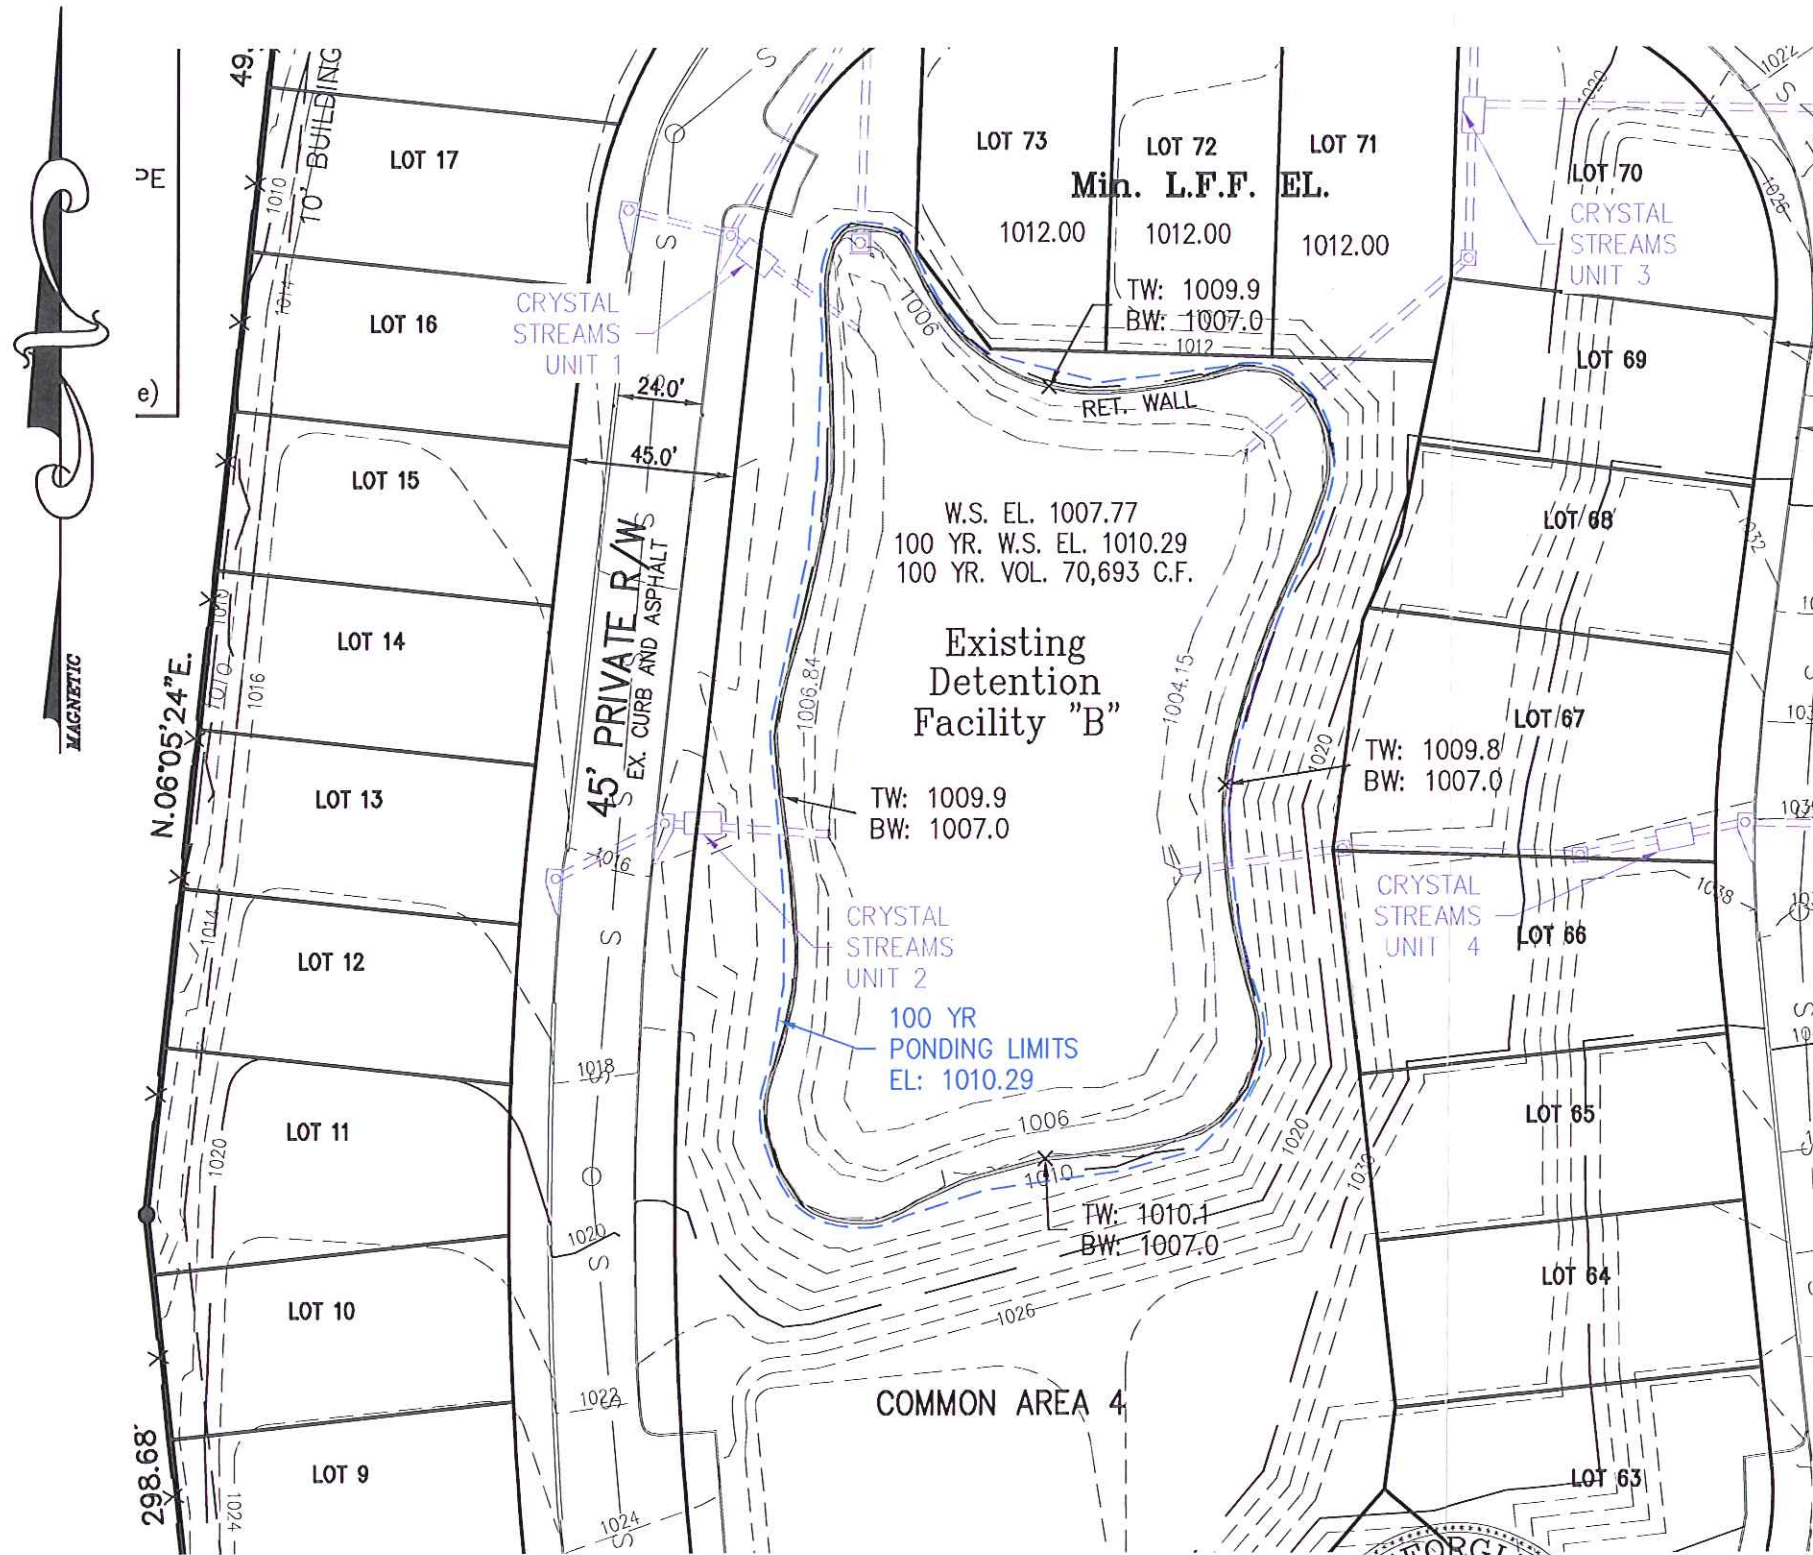

REFERENCE MATERIAL:

CONSTRUCTION PLANS FOR ROSWELL MANOR PREPARED BY ENGINEERING 303, LLC., LAST DATED MAY 5, 2013 AND MOST RECENTLY REVISED OCTOBER 13, 2013.

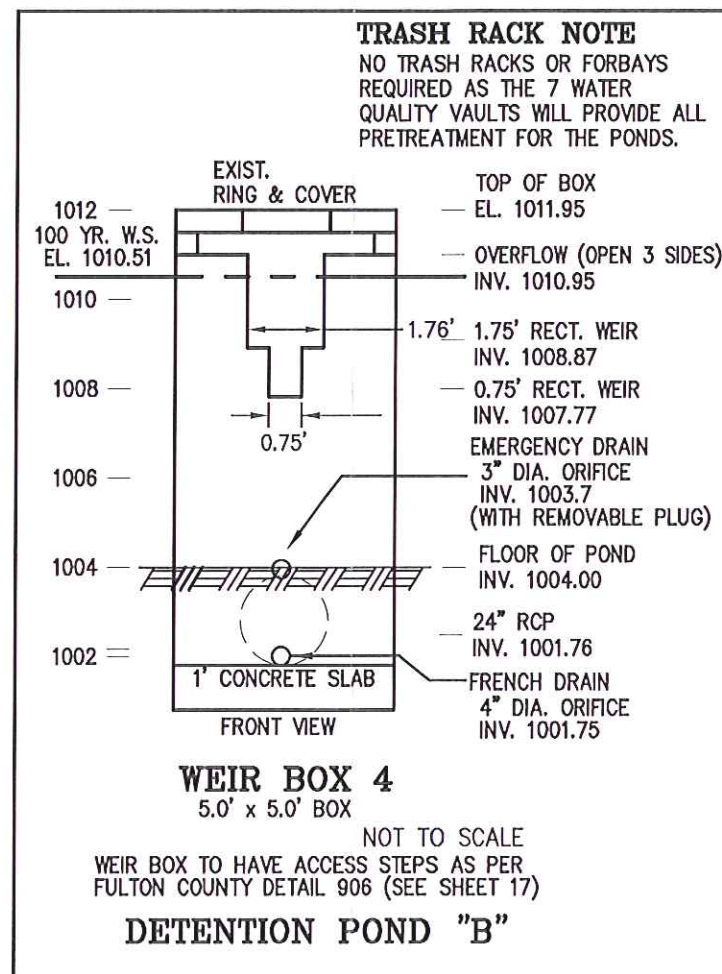

PROGRESS PRINT FOR INITIAL REVIEW

201400143