

Mansell Road - Parcel #1 – ROW Donation

2740902RWD1
##PENTABLE##

2740902RWD1.dgn
GRWPLN


CONSTRUCTION BASELINE CURVE KC1

Degree = 0°57'18" Delta = 4°46'26"
Radius = 6000.00 Length = 499.91
Tangent = 250.10 Length of Cord = 499.76
External = 5.21 S.E. Rate = N/A
PC Sta = 105+97.86 DB = N 89°44'25" E
North 1470677.64 East 2245820.08
PI Sta = 108+47.96
North 1470678.77 East 2246070.17
PT Sta = 110+97.77 DA = S 85°29'09" E
North 1470659.09 East 2246319.50

BEGIN PROJECT
PN 10-011(1)
STA. 101+00.00
N 1470675.38
E 2245322.22

Required ROW

Mansell Road

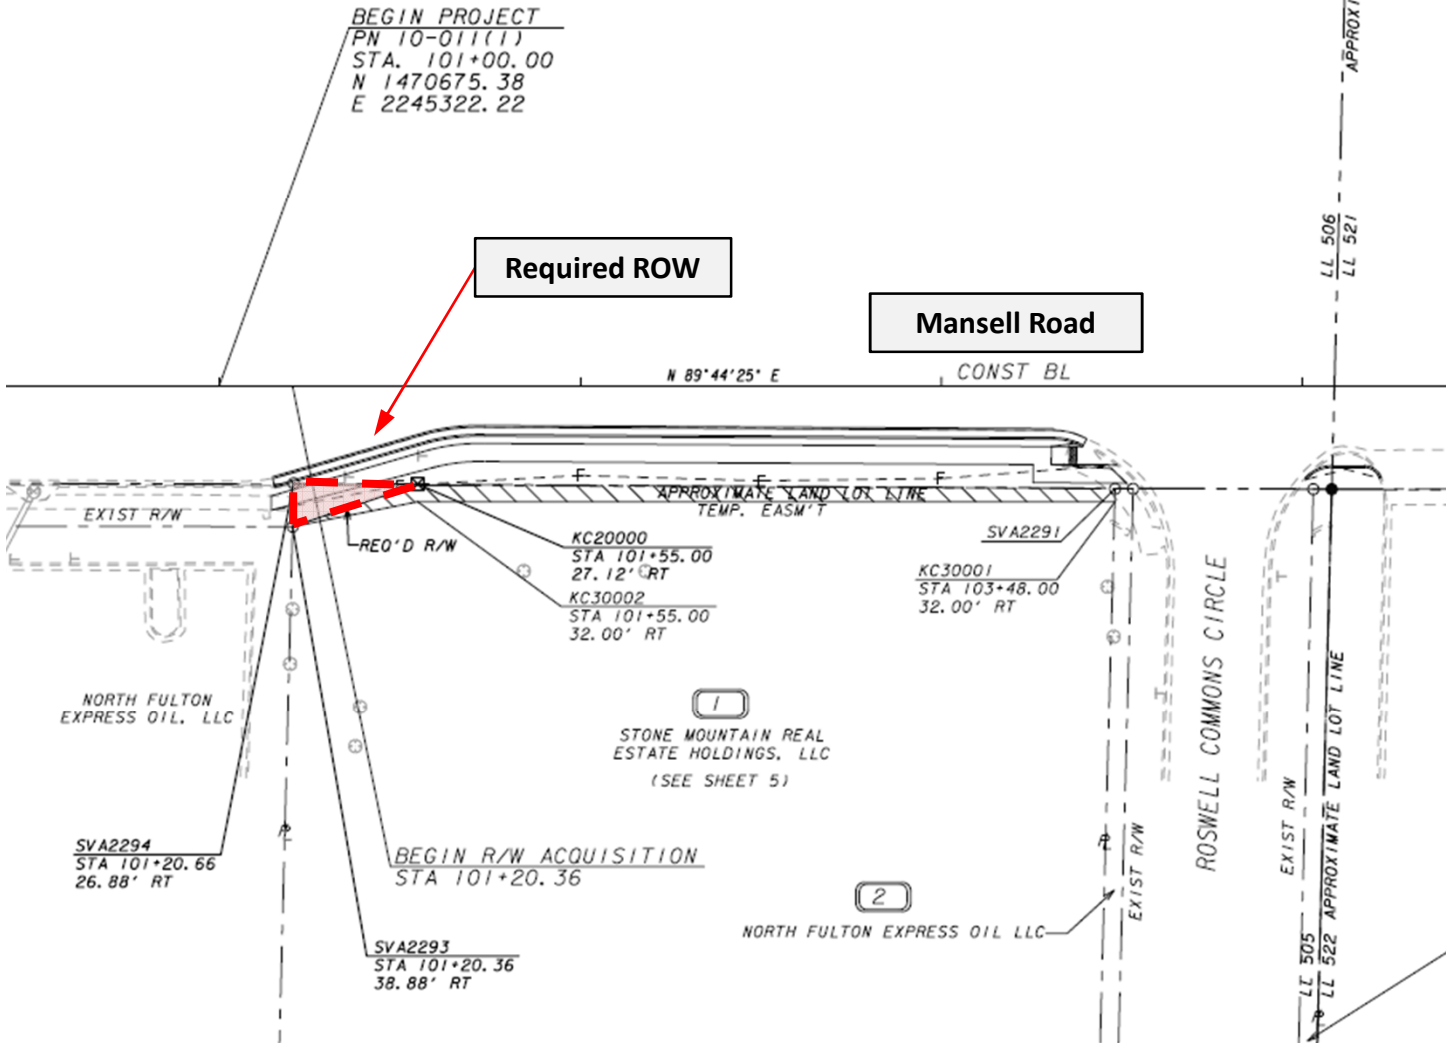

AND EXISTING R/W LINE
D R/W LINE
CTION LIMITS
IT FOR CONSTR
ITENANCE OF SLOPES
T FOR CONSTR OF SLOPES
T FOR CONSTR OF DRIVES

BEGIN LIMIT OF ACCESS.....BLA
END LIMIT OF ACCESS.....ELA
LIMIT OF ACCESS
REQ'D R/W & LIMIT OF ACCESS

SCALE IN FEET

0 20 40 80



DATE	REVISIONS	DA