


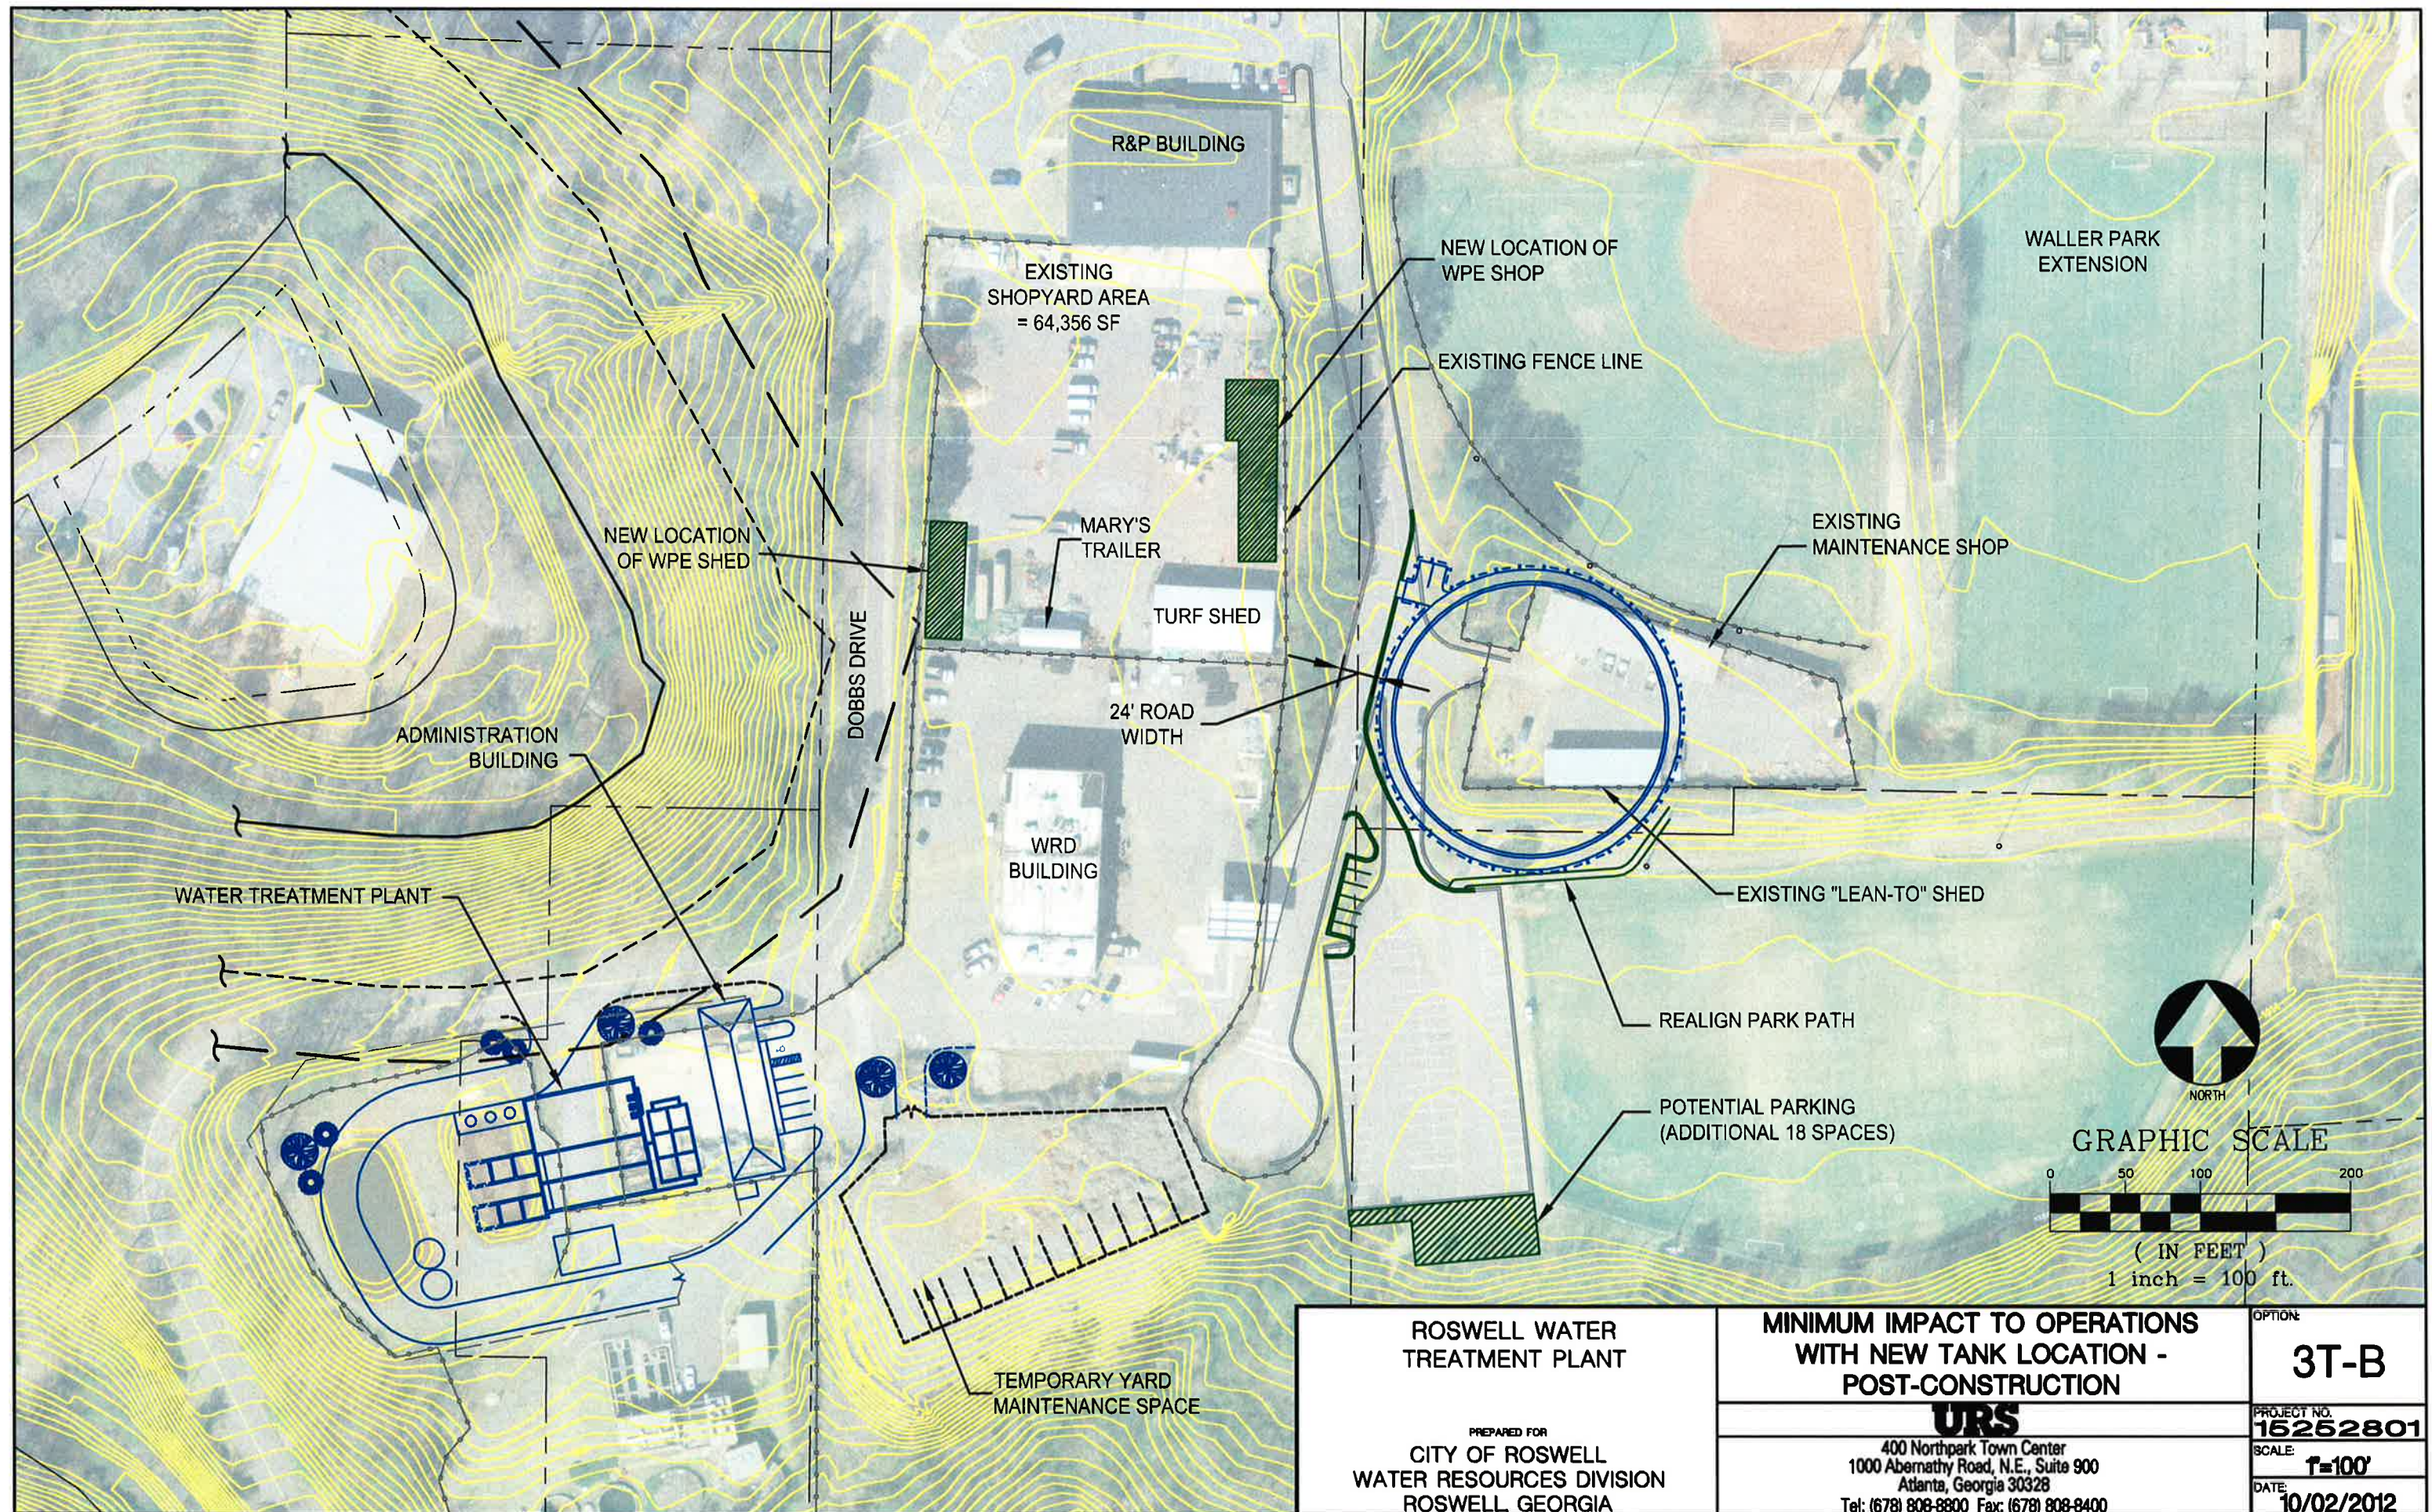

ROSWELL WATER TREATMENT PLANT	MINIMUM IMPACT TO OPERATIONS WITH NEW TANK LOCATION - POST-CONSTRUCTION	OPTION: 3T-B
	URS	PROJECT NO. 15262801
	PREPARED FOR CITY OF ROSWELL WATER RESOURCES DIVISION ROSWELL, GEORGIA	SCALE: 1"=100' DATE: 10/02/2012
400 Northpark Town Center 1000 Abernathy Road, N.E., Suite 900 Atlanta, Georgia 30328 Tel: (678) 808-8800 Fax: (678) 808-8400		