


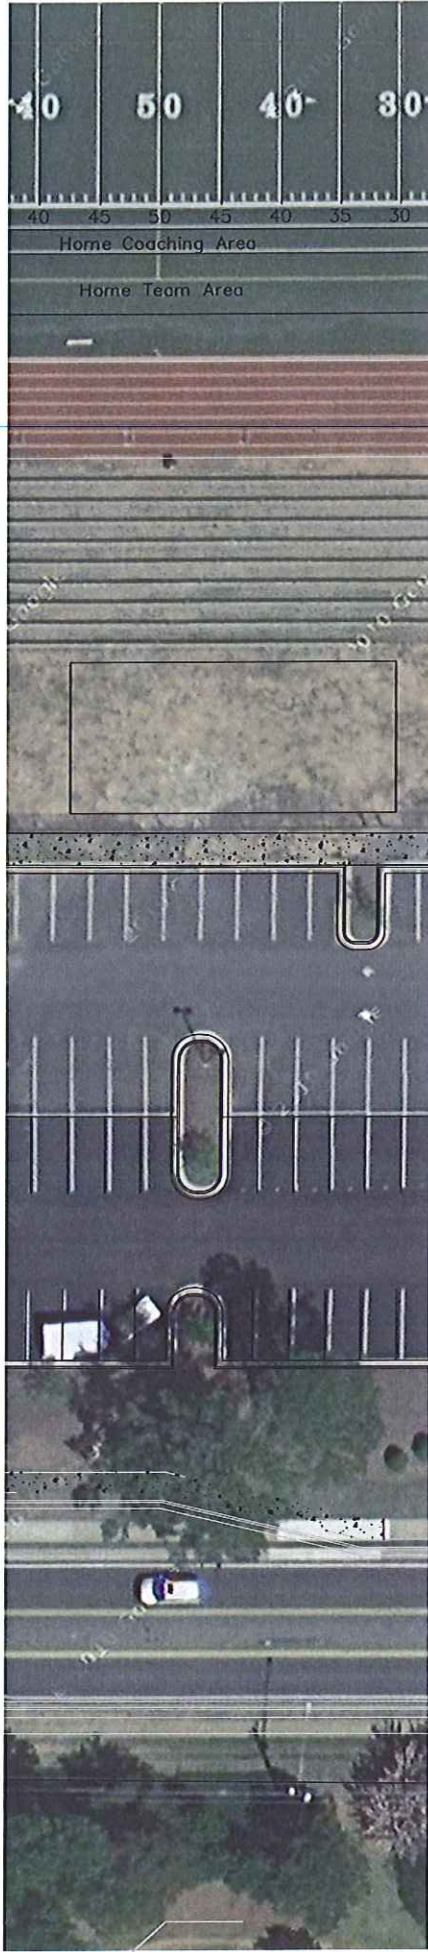

SCALE : 1" = 30'

FELLOWSHIP CHRISTIAN HIGH SCHOOL ATHLETIC FIELD CROSS SECTIONS/ELEVATION



DESIGN - INSTALLATION - MAINTENANCE
COMMERCIAL - RESIDENTIAL
(770) 627-5012
WWW.ONELLLANDSCAPES.COM

