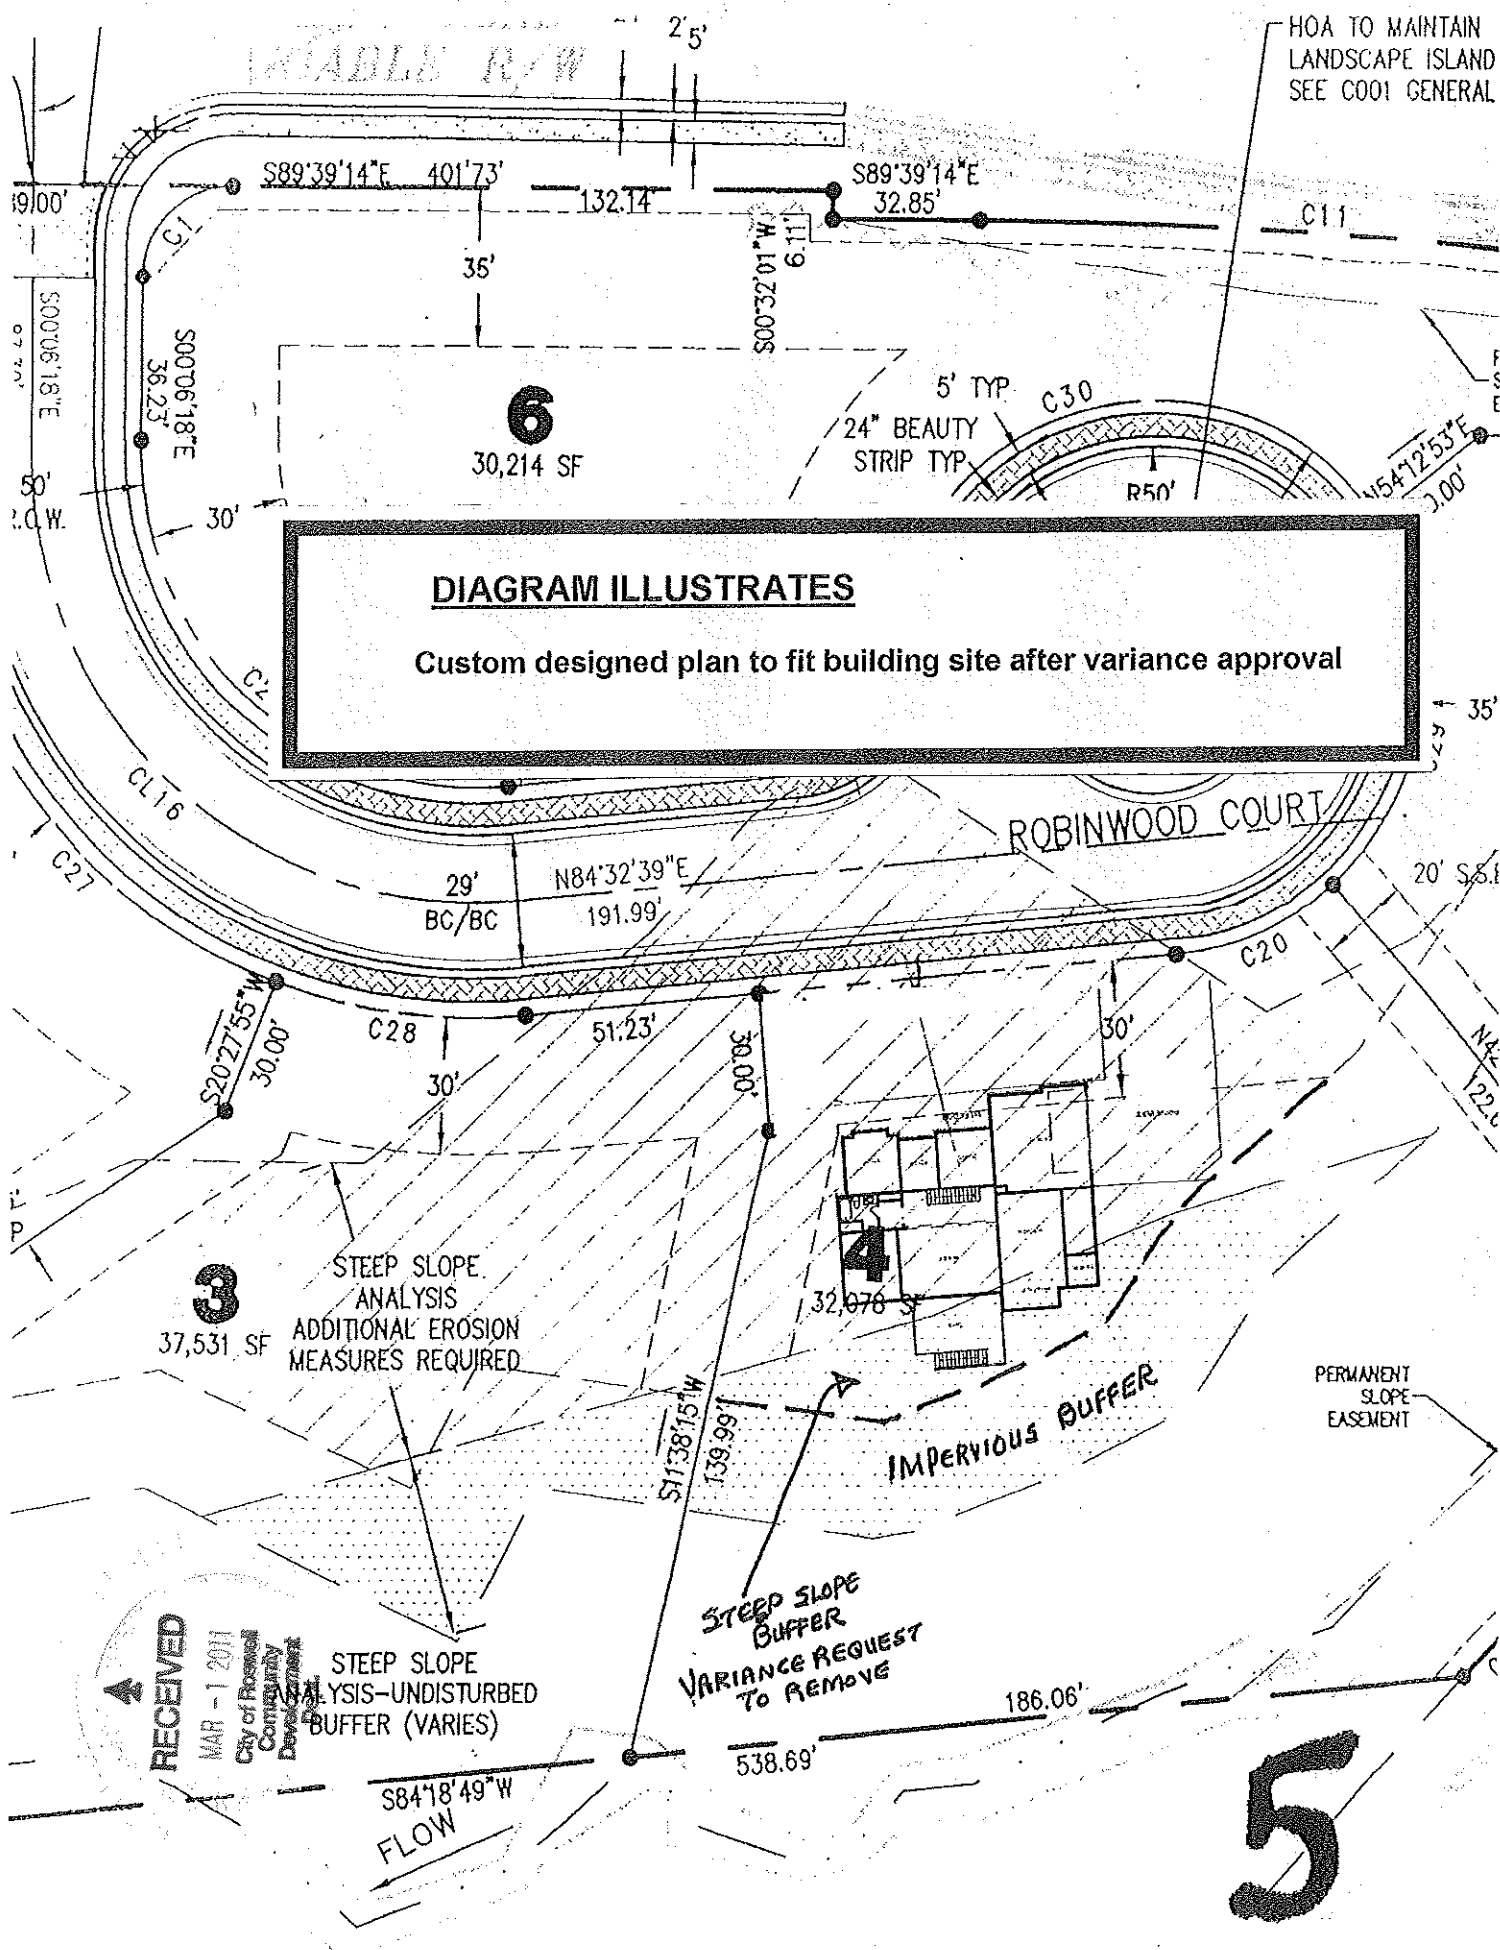




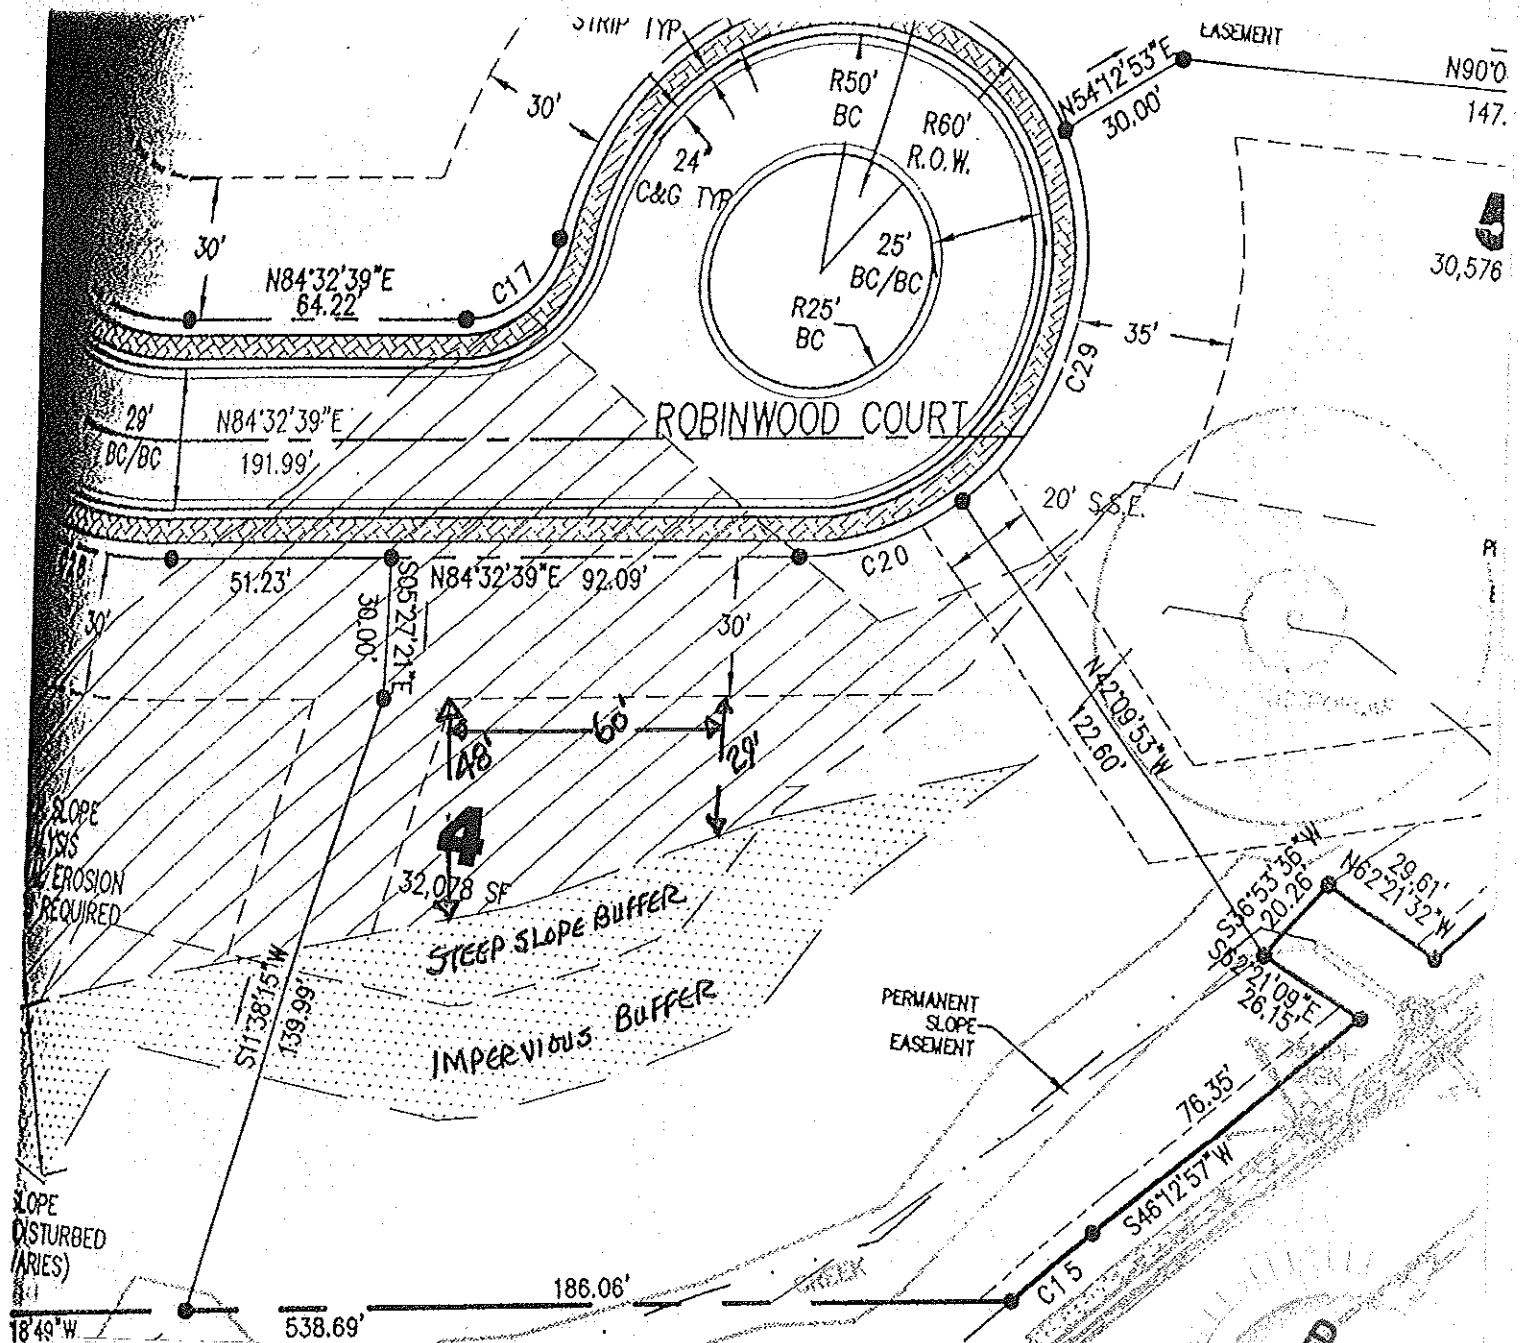


DIAGRAM ILLUSTRATES

Current Building Site: (from the street)
with a 60'0" house

Left side 29'-0" front to rear building area

Right side 48'-0" front to rear building area



REMOVAL of STEEP SLOPE BUFFER

Will allow construction of house meeting S/D standards

RECEIVED
MAR - 1 2011
City of Roswell
Community
Development
Dept.

4

Robinwood - Lot A
Possible Elevations

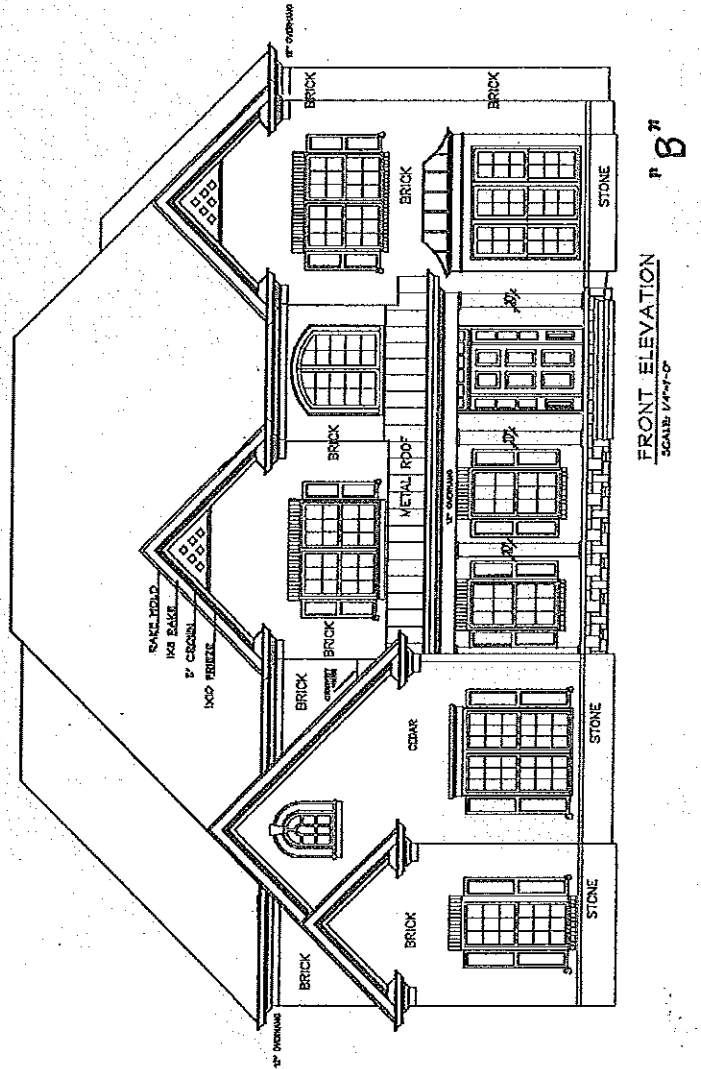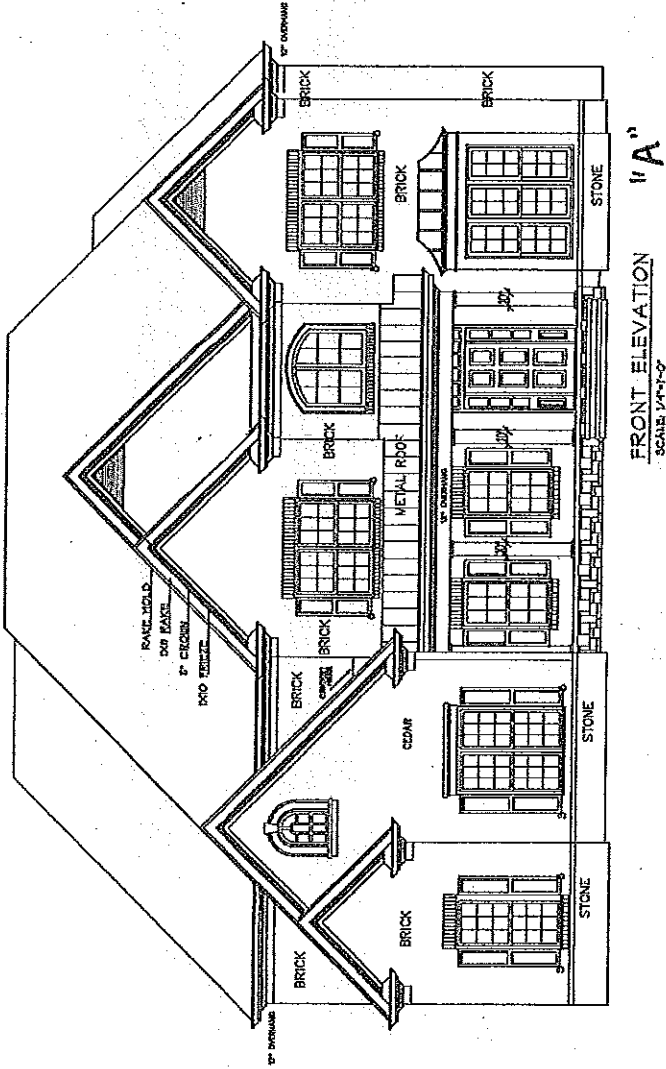

RECEIVED
MAR - 1 2011
City of Rosemead
Community Development
Dept.