


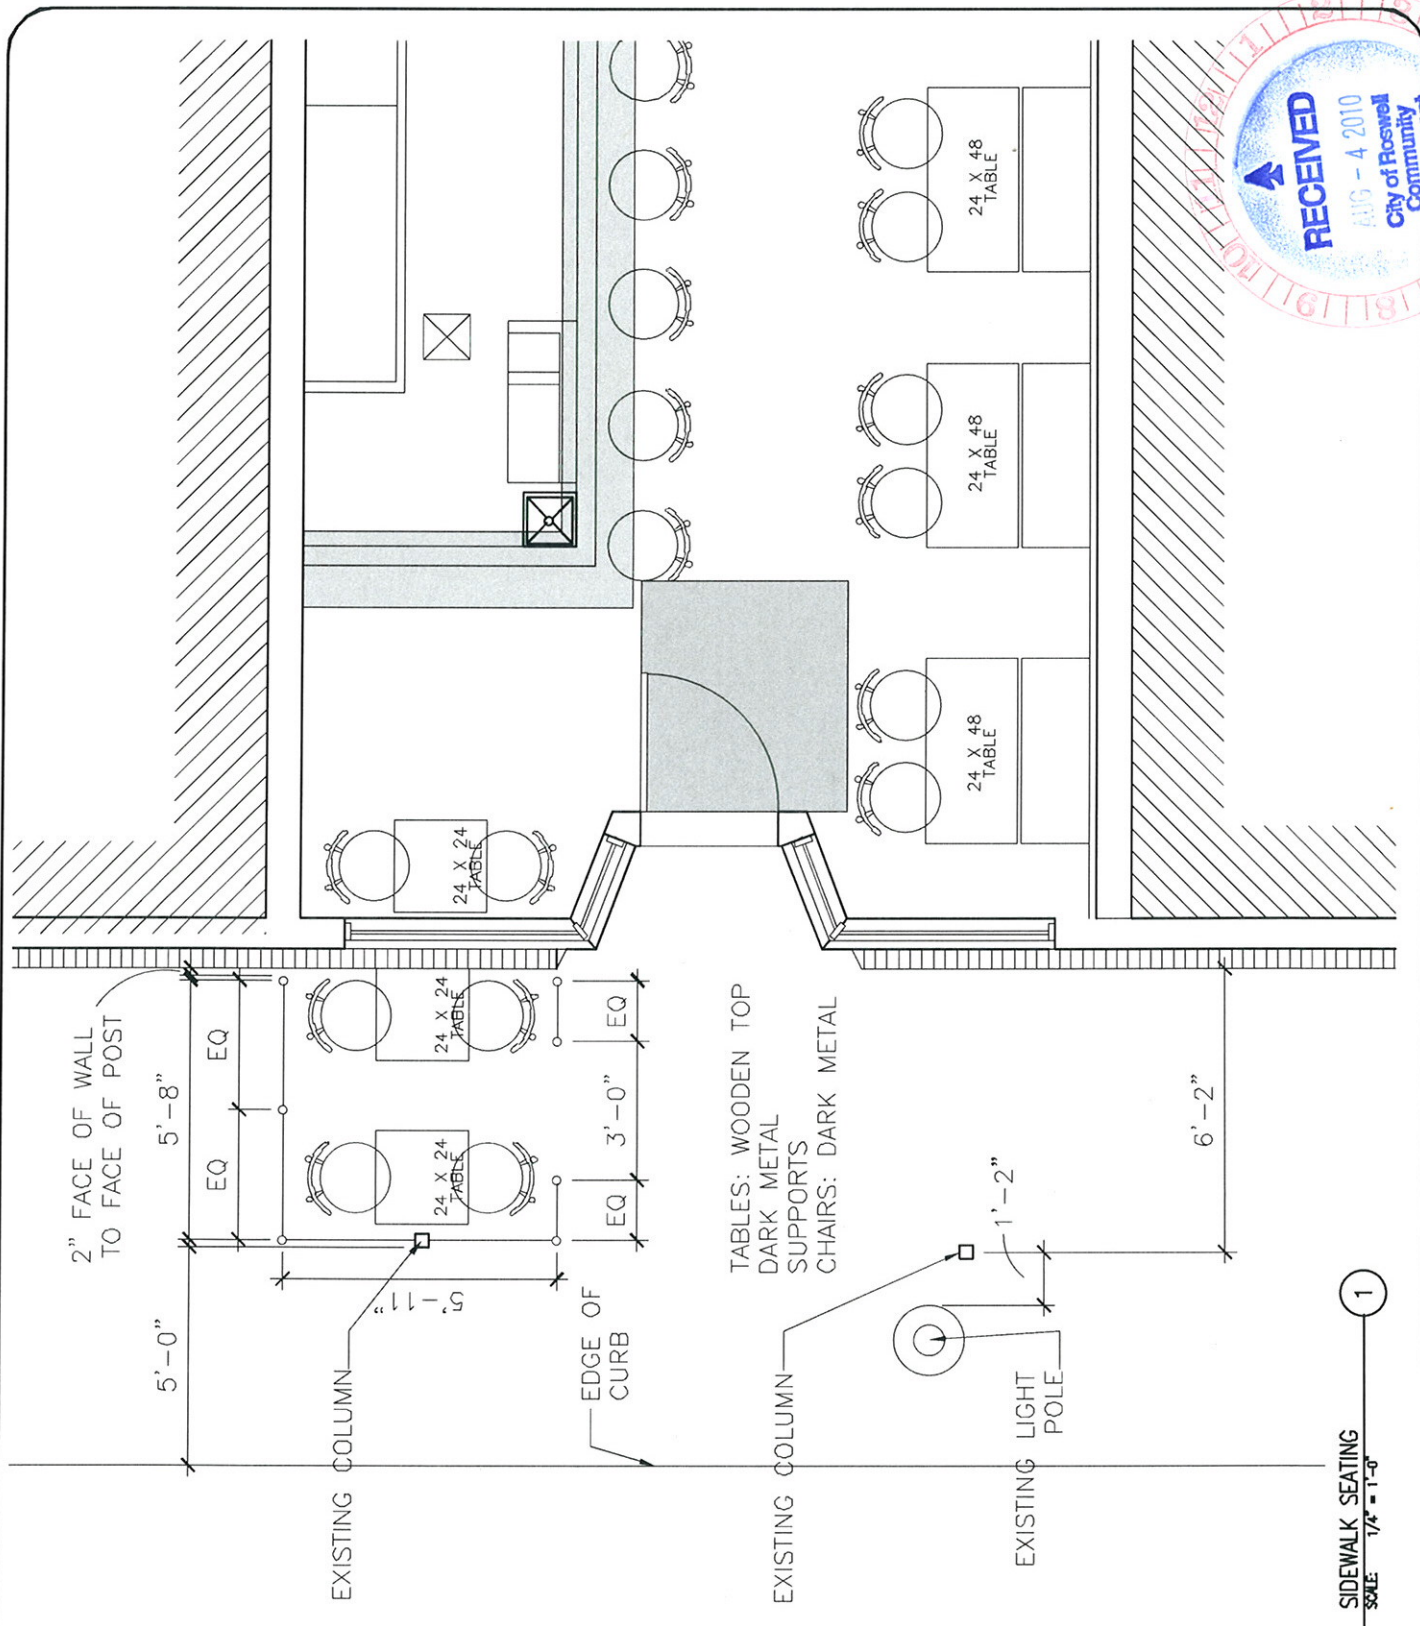

REV.	DRAWN BY	REV DATE	DESCRIPTION

PROJECT:
ZEST
957 CANTON ST
ROSWELL, GA 30075

**arie kohn
architects, p.c.**

74 WOODSTOCK ROAD, ROSWELL, GA 30075
TEL. (770) 642-9030 FAX. (770) 642-3755

DRAWN BY	DATE
SCALE	07/28/2010
1/4" = 1'-0"	CHECKED BY
DRAWING TYPE	
PLAN	
PROJECT NO.	01017
SHEET NO.	A-1