


RECEIVED
City of Roswell
APR 19 2011
Community
Development
Dept.

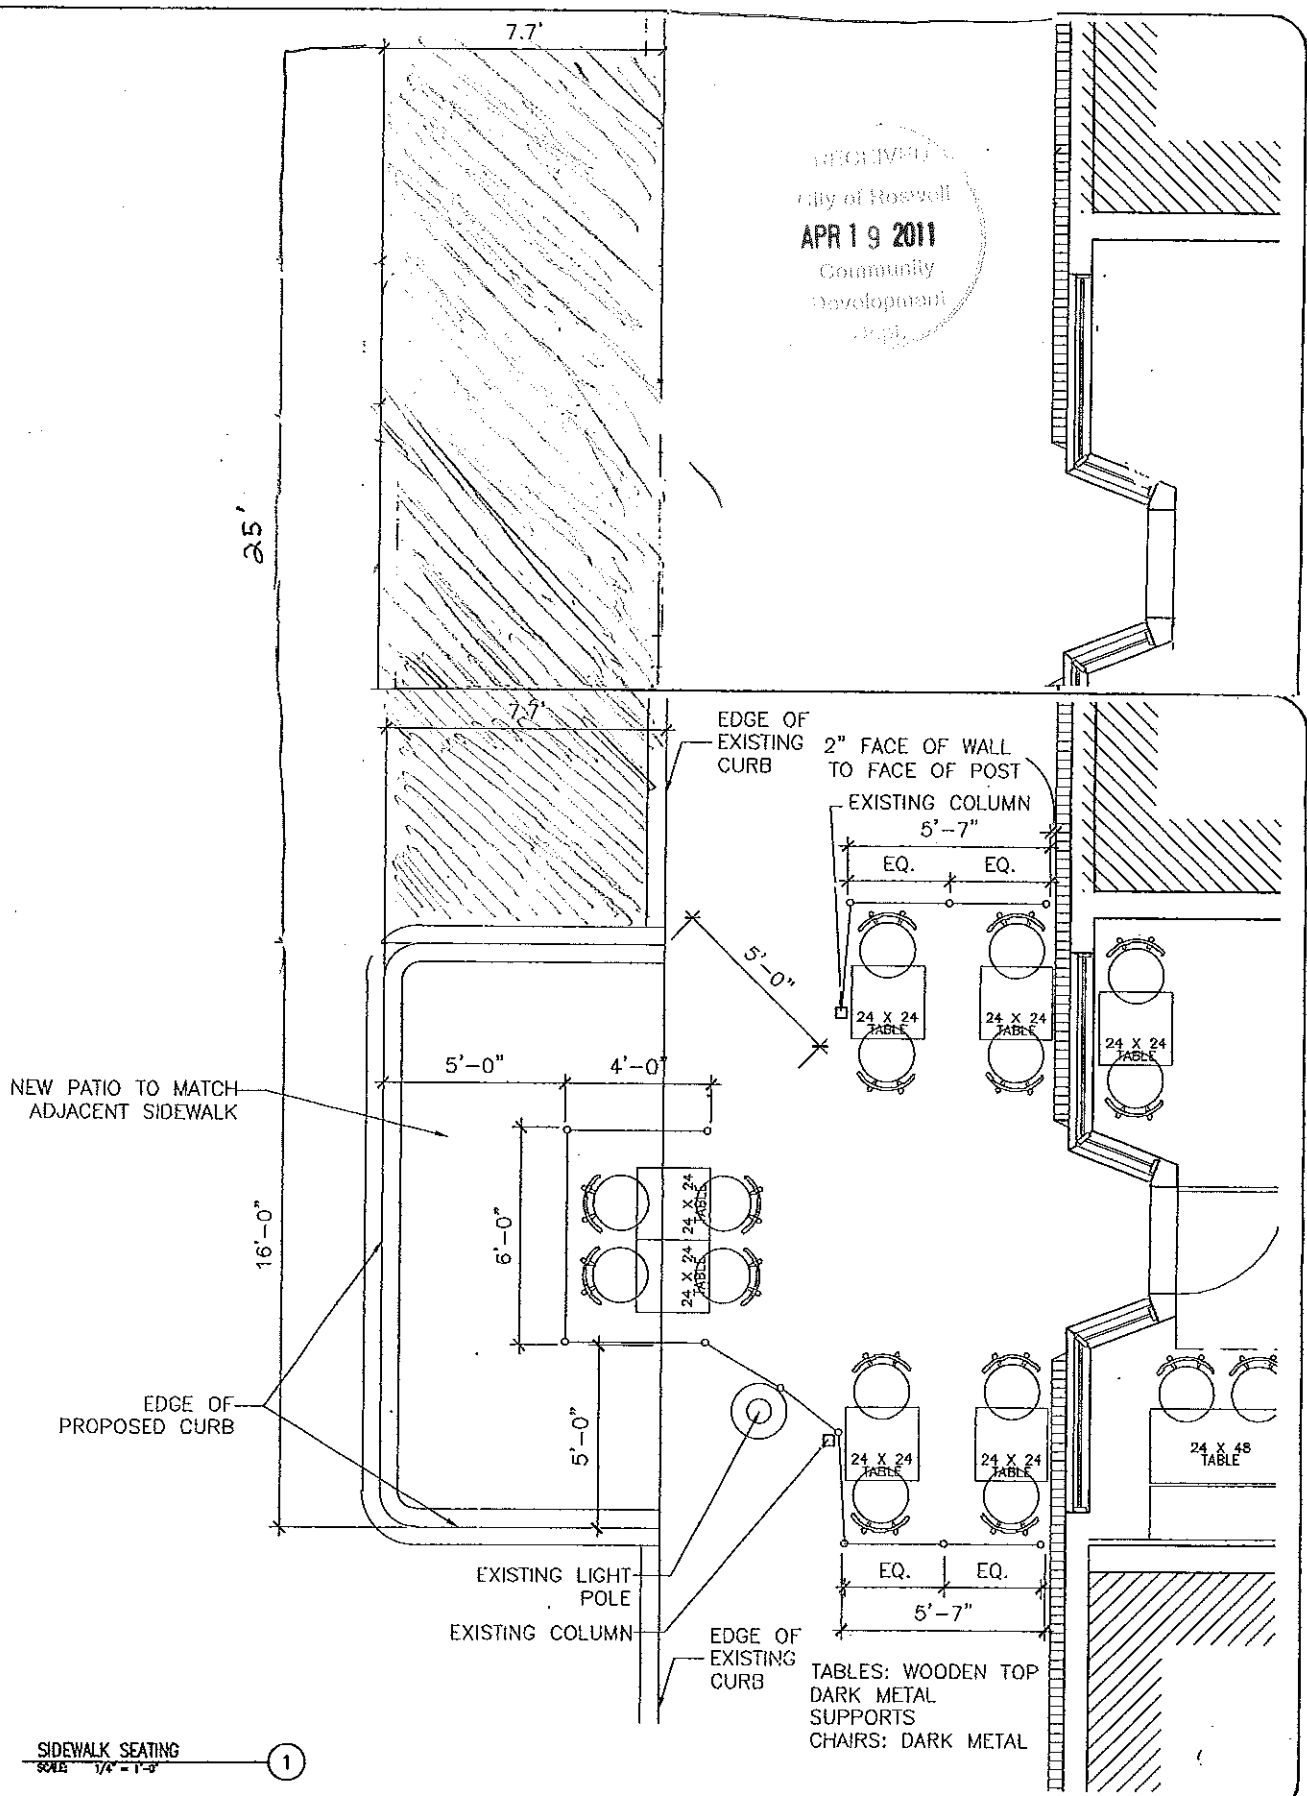

PROJECT:
ZEST

957 CANTON ST
ROSWELL, GA 30075

PROJECT:
ZEST

957 CANTON ST
ROSWELL, GA 30075



ARIE KOHN ARCHITECTS, P.C.
74 WOODSTOCK ROAD ROSWELL, GA 30075
TEL: (770) 642-2000 FAX: (770) 642-2735
EMAIL: info@akarch.com

DATE: 02/23/11
DRAWN BY: SDC/RAJ
CHECKED BY: OT/OTJ

SIDEWALK SEATING
SCALE 1/4" = 1'-0"