


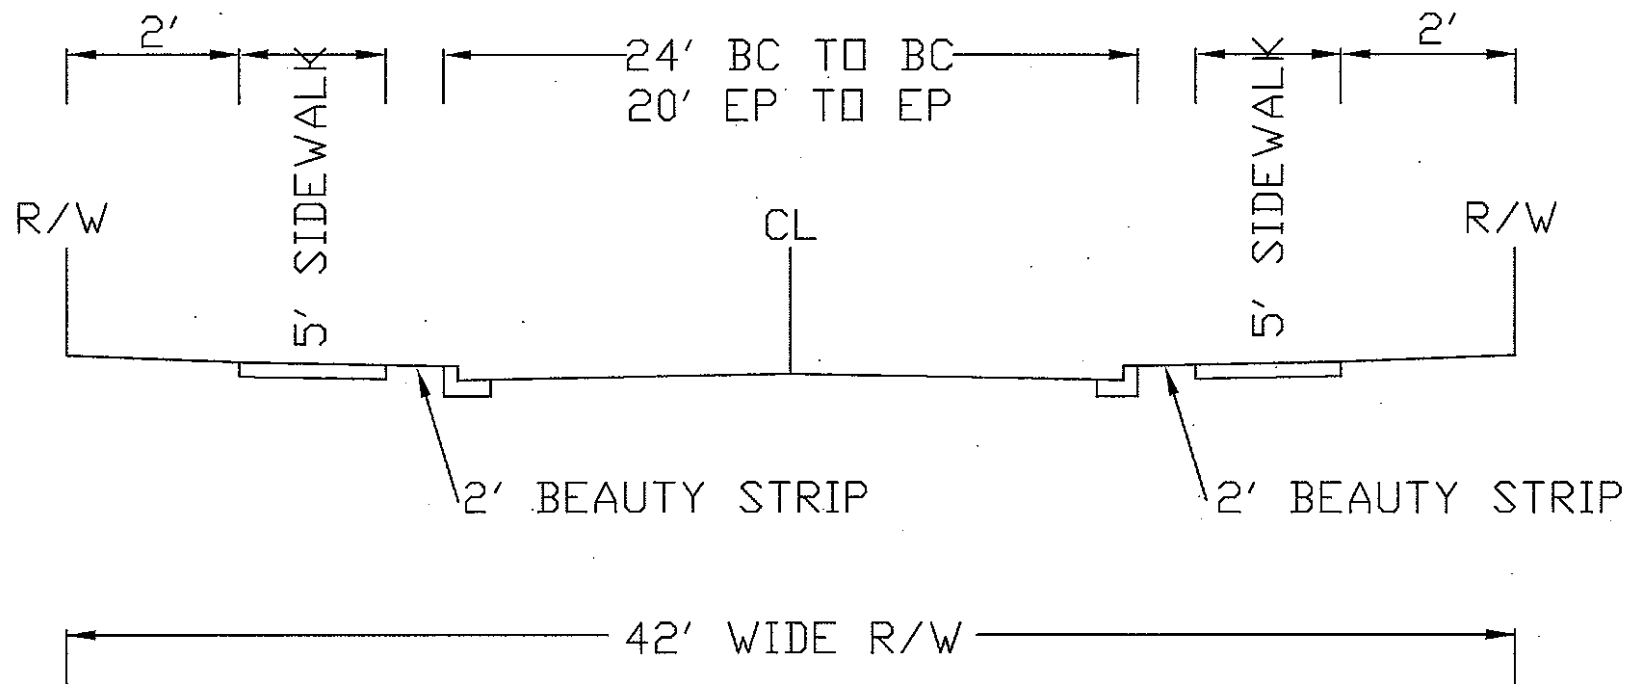

PROPOSED ALTERNATE ROADWAY SECTION

MINIMUM PAVEMENT SECTION

BASE: 6" GAB

BINDER: 2.0" B

TOPPING: 1.5" E or F