



2000 RIVEREDGE PARKWAY
SUITE SEVEN HUNDRED
ATLANTA GEORGIA 30328
404-214-5200 PHONE
404-214-5208 FAX

500 HOLCOMB BRIDGE
#Street500 HOLCOMB BRIDGE ROAD
ROSSELL, GEORGIA 30076

[illegible]


PROJECT NO: #P _n
DATE: SEPTEMBER 16T, 2009
DRAWING TITLE: FIRST FLOOR DIMENSION PLAN

A3.10

SHEET 9 OF 27

THIS DRAWING AND ANY REPRODUCTIONS ARE THE PROPERTY AND COPYRIGHT OF PEACOCK ARCHITECTS, INC. AND MAY NOT BE USED IN ANY MANNER WITHOUT THE EXPRESSED WRITTEN PERMISSION OF PEACOCK ARCHITECTS, INC.

RECEIVED
SEP - 1 2009
City of Roswell
Community
Development
Dept.

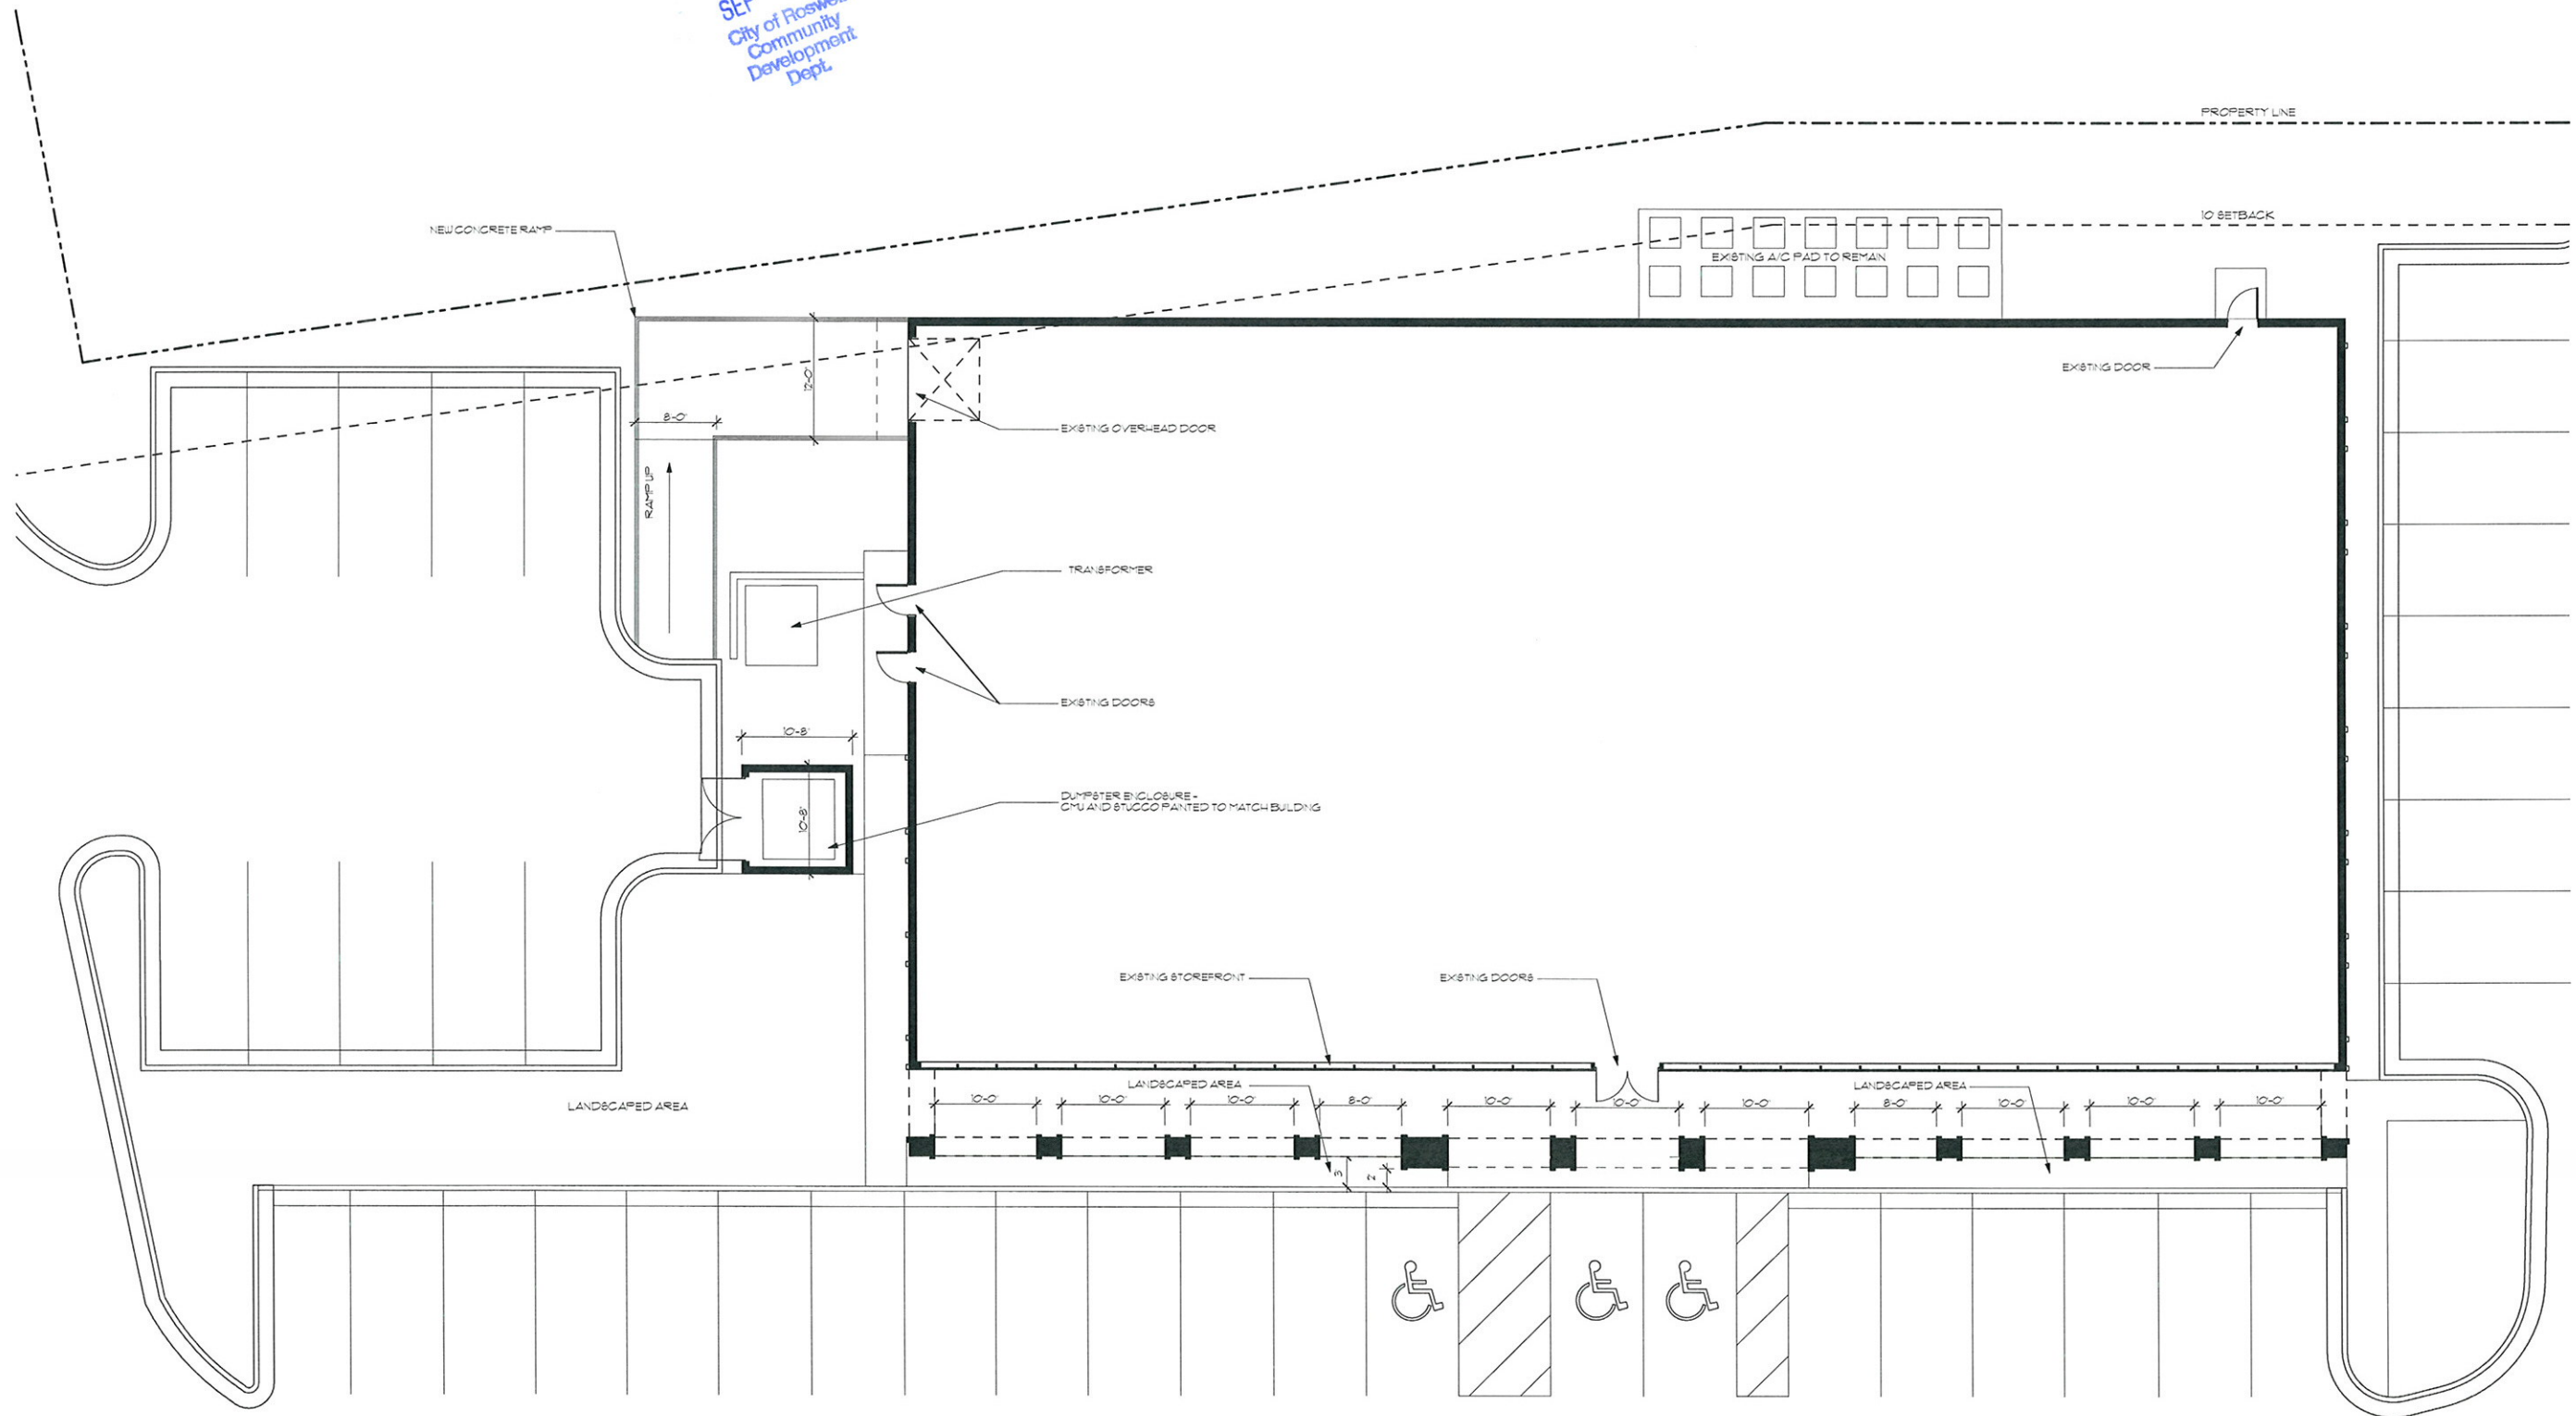

J:\218.00.01 GA Commerce Bank\1500 Holcomb Bridge Road Facility\HBR.pln

1
A3.10 FIRST FLOOR DIMENSION PLAN
SCALE: 1/8" = 1'-0"