




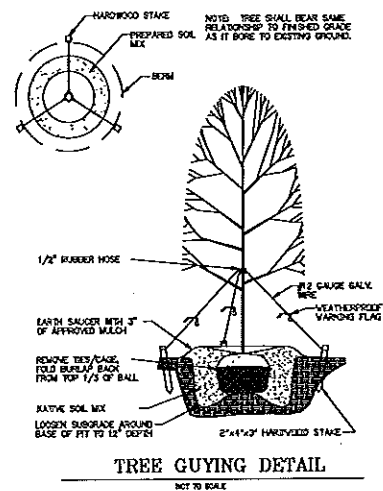


TREE GUYING DETAIL
NOT TO SCALE

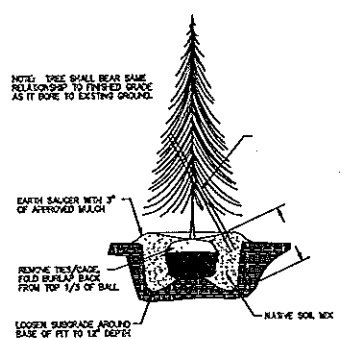

CONIFER PLANTING DETAIL
NOT TO SCALE


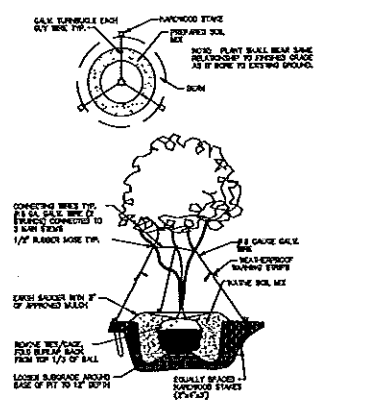


MULTIPLE STEM PLANTING DETAIL
NOT TO SCALE


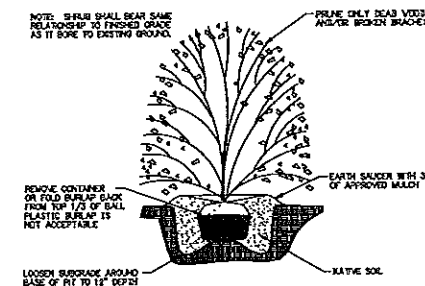


SHRUB PLANTING DETAIL
NOT TO SCALE

- 3-PROPOSED OAK @ 3" CAL.
- 6-PROPOSED ZELKOVA @ 3" CAL.

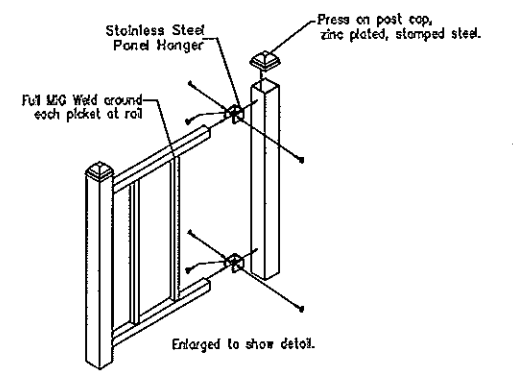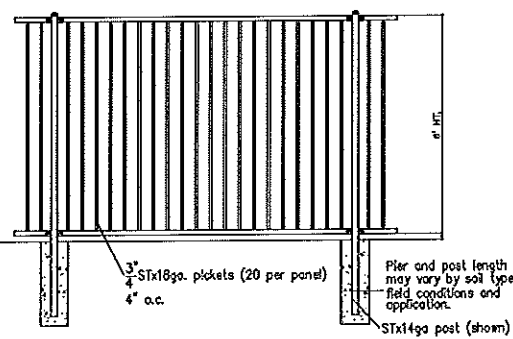

BLACK METAL DECORATIVE FENCE
NOT TO SCALE

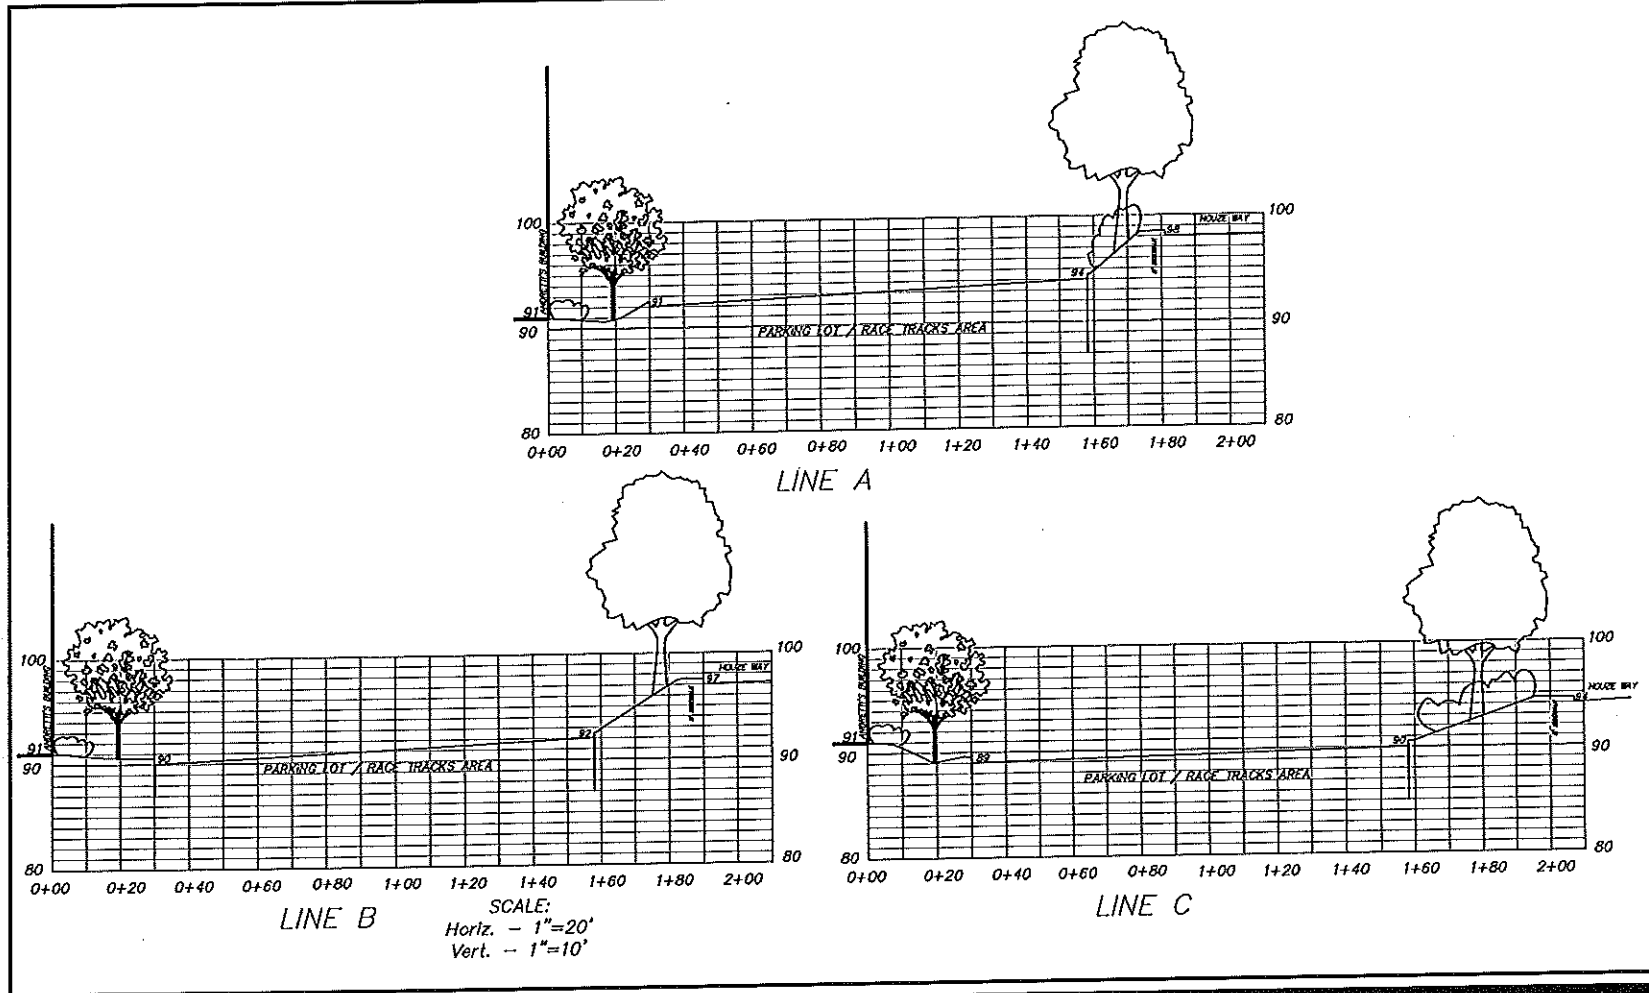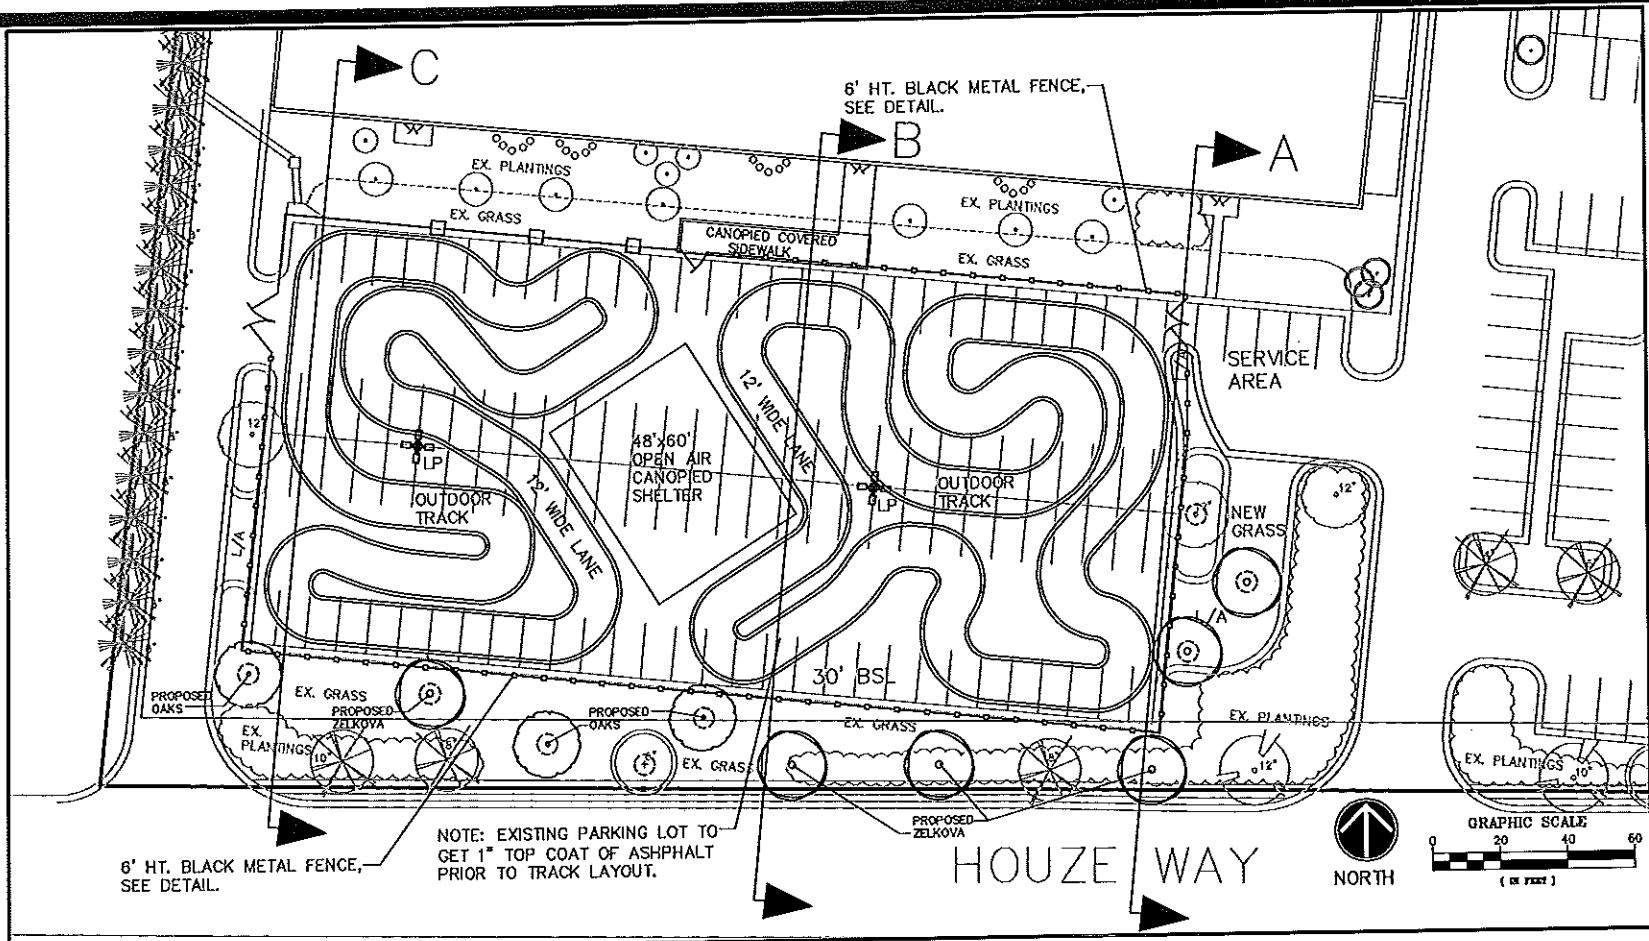

Cross Sections



PROPOSED PLANTING & DETAILS

ANDRETTI
KARTING & GAMES
at
11000 ALPHARETTA HIGHWAY in ROSWELL, GEORGIA

DATE	REVISIONS

PROJECT NO. - H-351
DRAWN - BDR
DESIGNED - BDR
CHECKED -
DATE - 8-3-10
SHEET