


FRONT ELEVATION

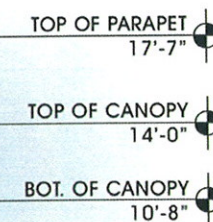

LINE OF ROOF TOP UNITS SCREENED BEHIND PARAPET WALL



RIGHT SIDE ELEVATION





CHASE BANK

CRABAPPLE & RUCKER ROAD
ROSWELL, GEORGIA




THE COLORS SHOWN IN THIS RENDERING ARE CLOSE APPROXIMATIONS. DUE TO INK VARIATIONS AND DIFFERENCES IN PRINTERS, AN EXACT COLOR MATCH CANNOT BE ACHIEVED. THE VIEWER IS ADVISED TO USE THE RENDERING AS A GUIDELINE FOR THE ARRANGEMENT OF COLORS ON THE BUILDING, AND TO THEN REFER TO THE ACTUAL COLOR OR MATERIAL SAMPLES PROVIDED.

INTERPLAN NO. 2009.0434
02-01-10, 02-12-10, 02-17-10

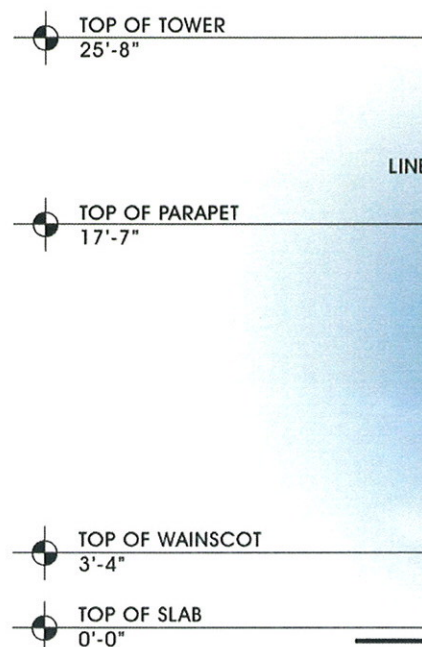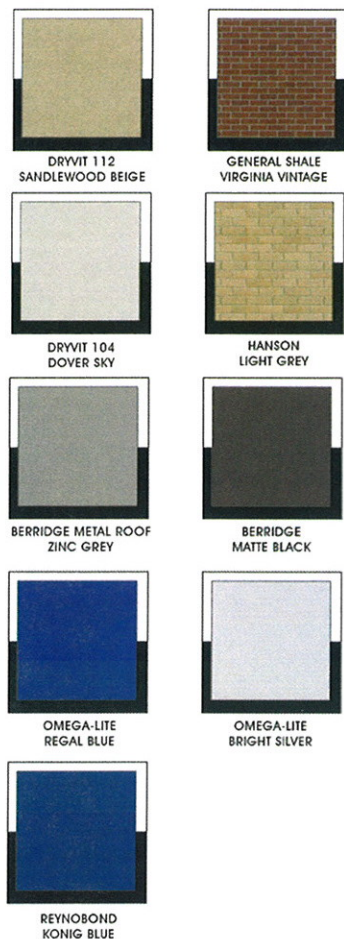

REAR ELEVATION

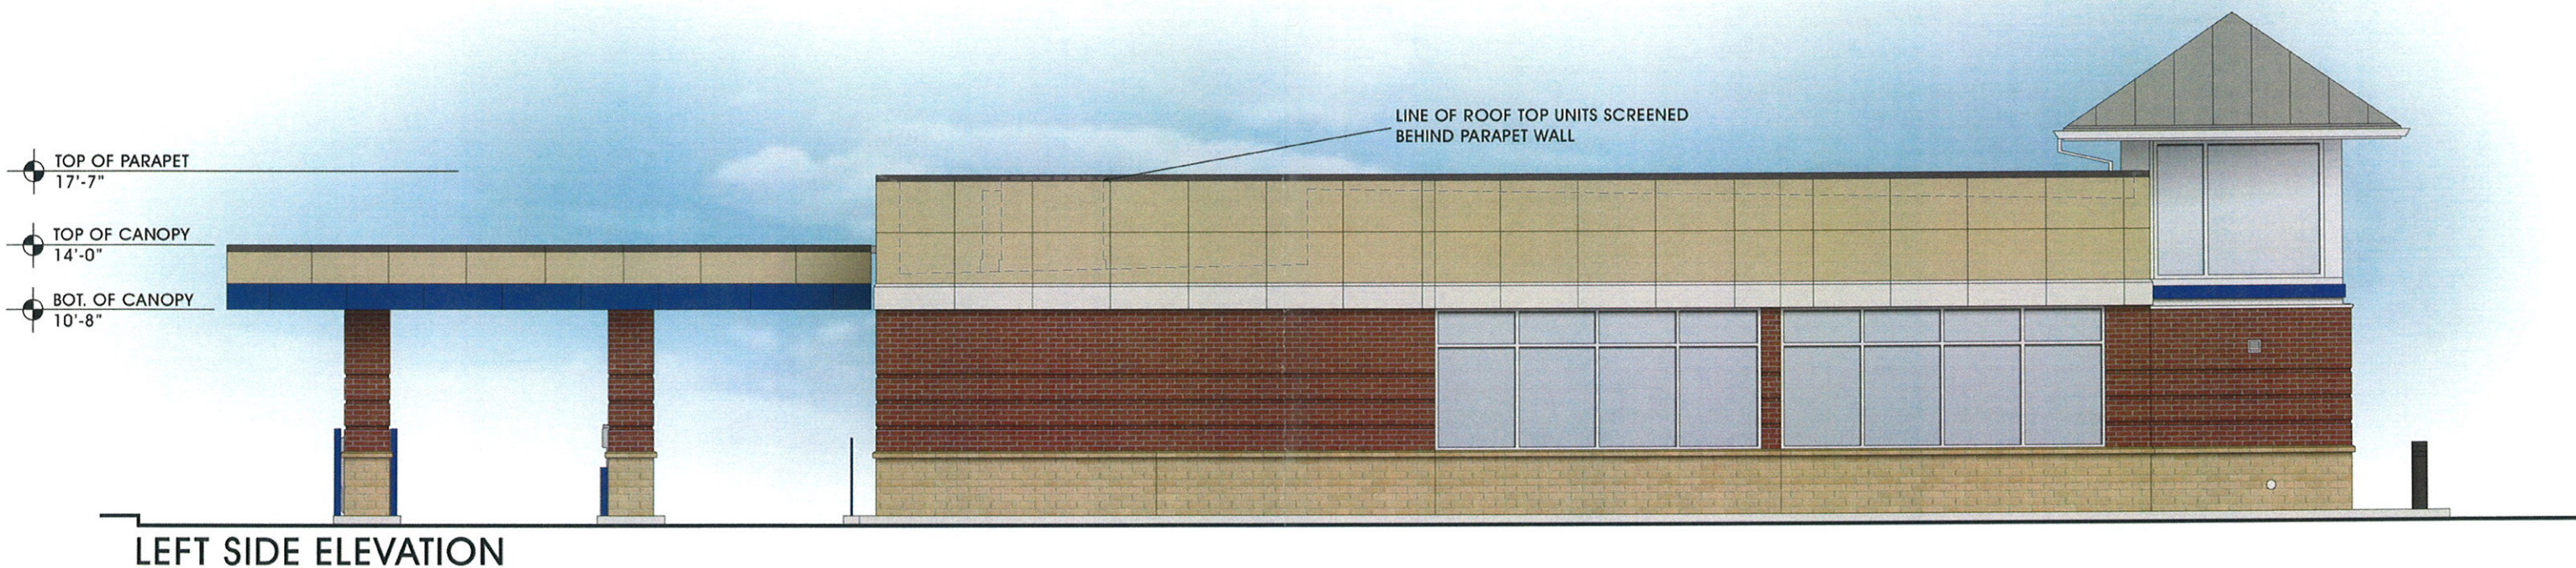


CHASE BANK

CRABAPPLE & RUCKER ROAD
ROSWELL, GEORGIA




THE COLORS SHOWN IN THIS RENDERING ARE CLOSE APPROXIMATIONS. DUE TO INK VARIATIONS AND DIFFERENCES IN PRINTERS, AN EXACT COLOR MATCH CANNOT BE ACHIEVED. THE VIEWER IS ADVISED TO USE THE RENDERING AS A GUIDELINE FOR THE ARRANGEMENT OF COLORS ON THE BUILDING, AND TO THEN REFER TO THE ACTUAL COLOR OR MATERIAL SAMPLES PROVIDED.

INTERPLAN NO. 2009.0434
02-01-10, 02-12-10, 02-17-10

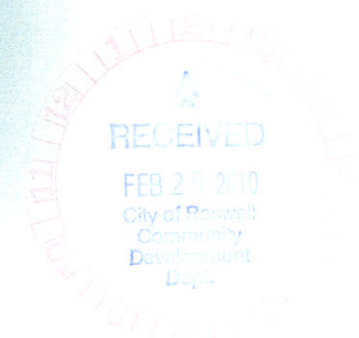



GENERAL SHALE VIRGINIA VINTAGE BRICK
TO MATCH BUILDING

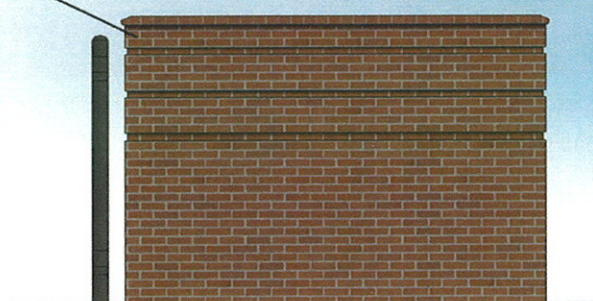

TYPICAL SIDE ELEVATION

ELEVATIONS NOT TO SCALE

BRICK REVEALS
TO MATCH BUILDING



FRONT ELEVATION



REAR ELEVATION



CHASE BANK
CRABAPPLE & RUCKER ROAD
ROSWELL, GEORGIA

THE COLORS SHOWN IN THIS RENDERING ARE CLOSE APPROXIMATIONS. DUE TO INK VARIATIONS AND DIFFERENCES IN PRINTERS, AN EXACT COLOR MATCH CANNOT BE ACHIEVED.
THE VIEWER IS ADVISED TO USE THE RENDERING AS A GUIDELINE FOR THE ARRANGEMENT OF COLORS ON THE BUILDING, AND TO THEN REFER TO THE ACTUAL COLOR OR MATERIAL SAMPLES PROVIDED.

INTERPLAN^{CTL}
ARCHITECTURE ■ ENGINEERING ■ INTERIOR DESIGN ■ PROJECT MANAGEMENT

INTERPLAN NO. 2009.0434
02-17-10