



SCHEMATIC DETAILS

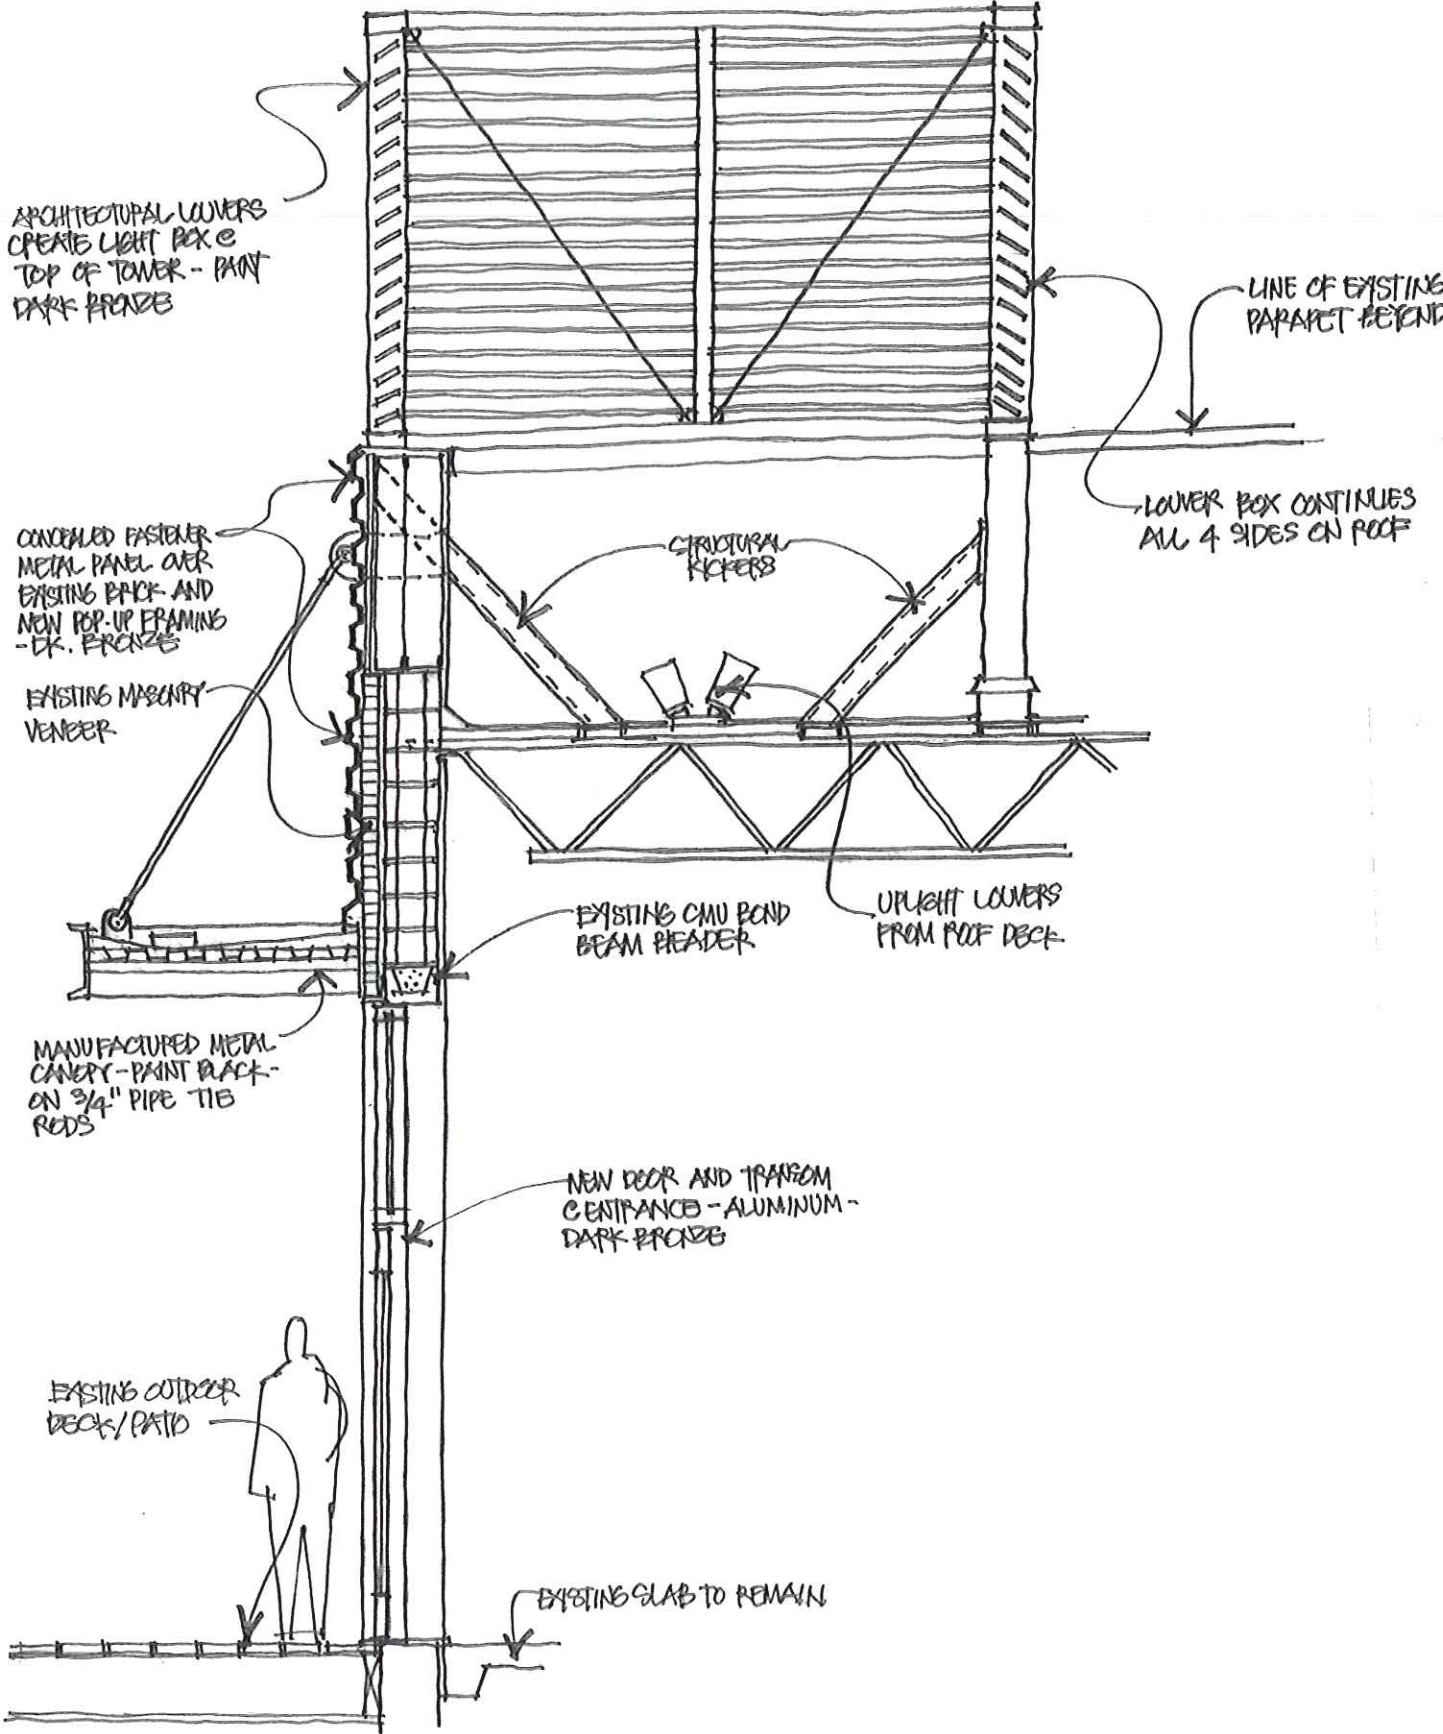

TOWER SECTION DETAIL

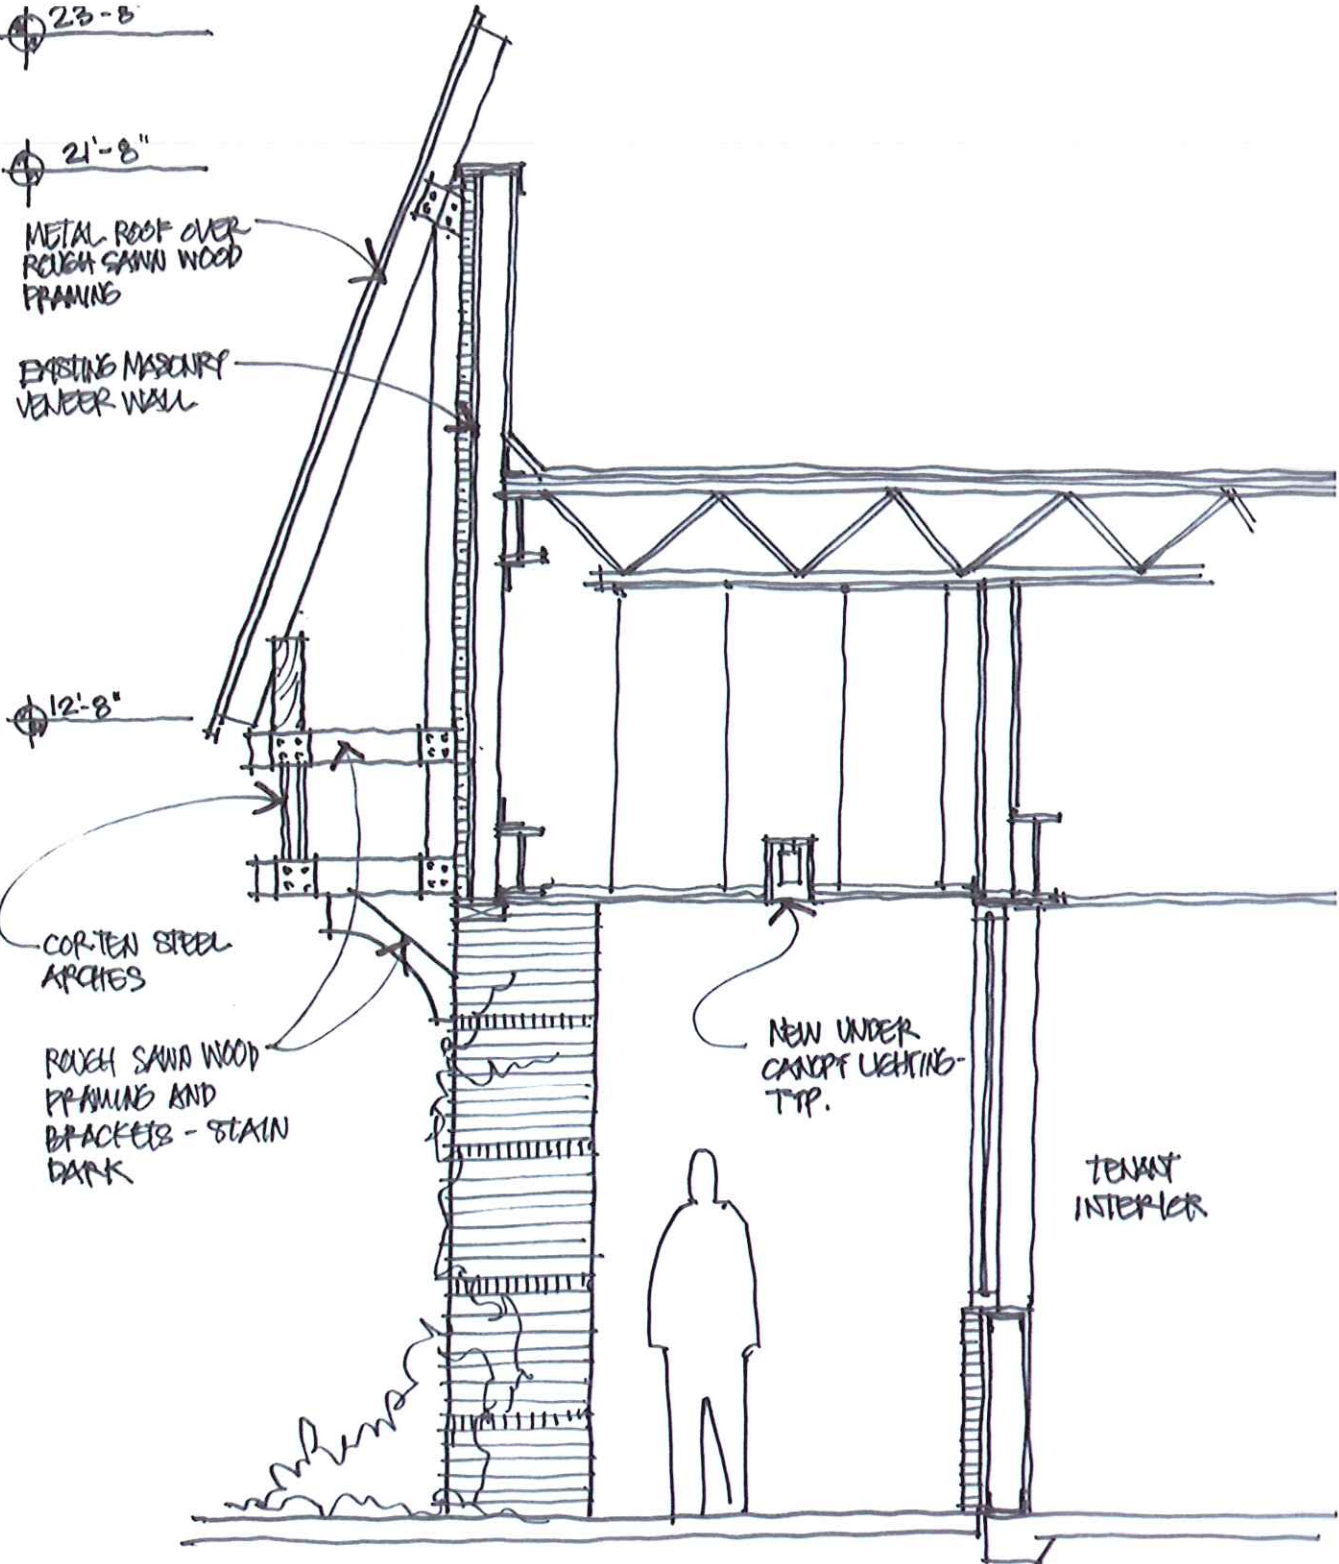

SECTION AT BLDG 700-800



HOLCOMB WOODS
VILLAGE