


THE "WEDGE"




EXISTING CONDITION
-BECOMES A VISIBLE GATEWAY INTO THE CENTER
-GOOD VISIBILITY FROM HOLCOMB WOODS PKWY AND ADJACENT SHOPPING CENTER

EXISTING CONDITIONS PLAN

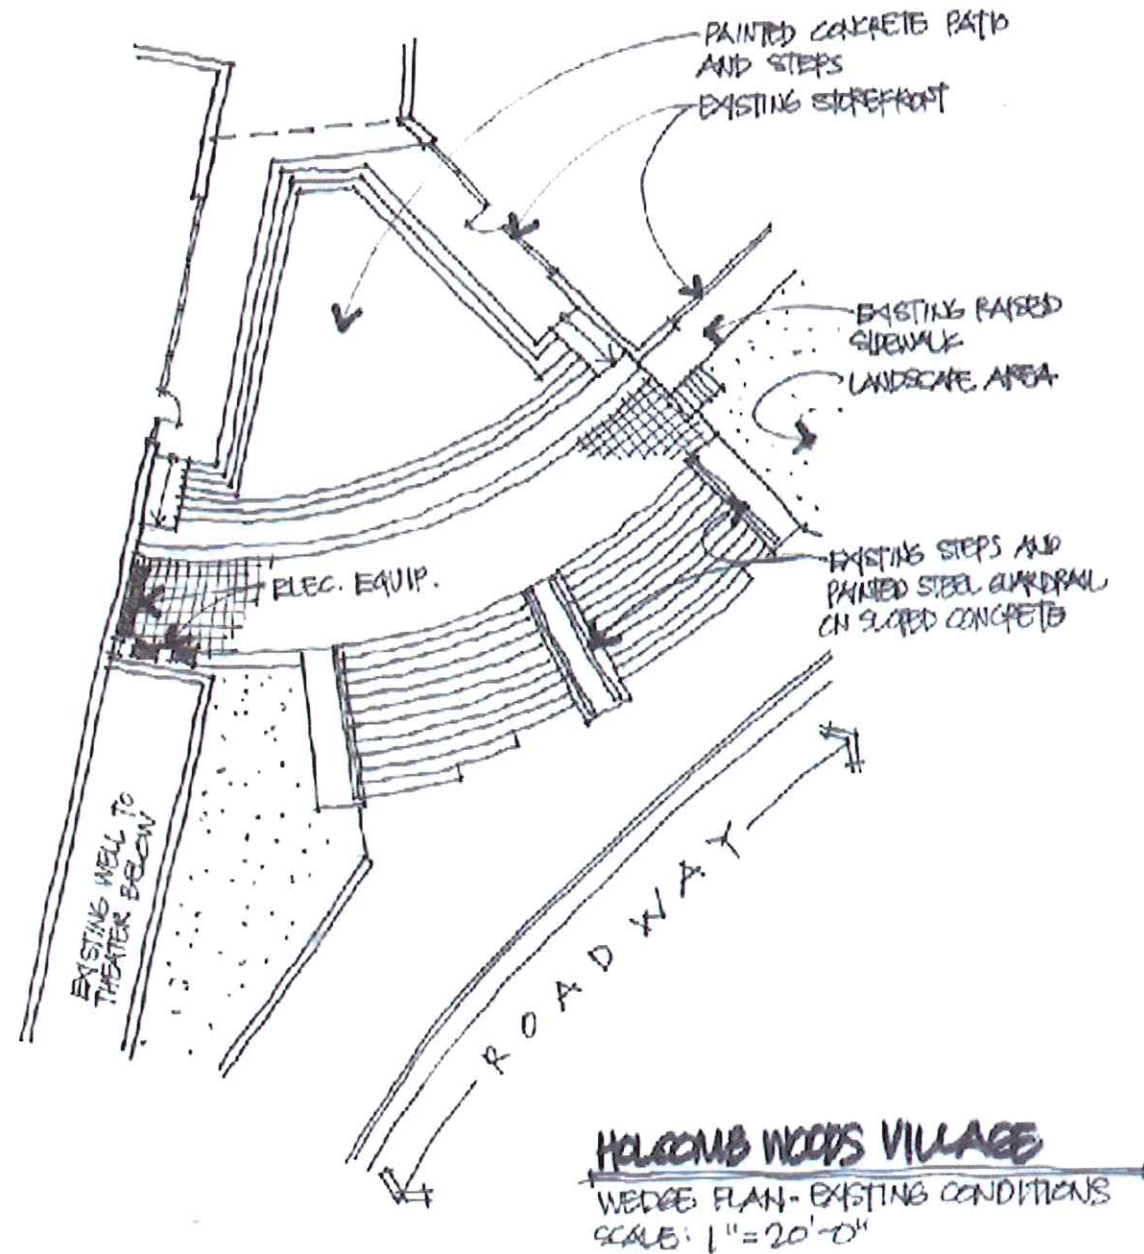


HOLCOMB WOODS
VILLAGE


THE "WEDGE"

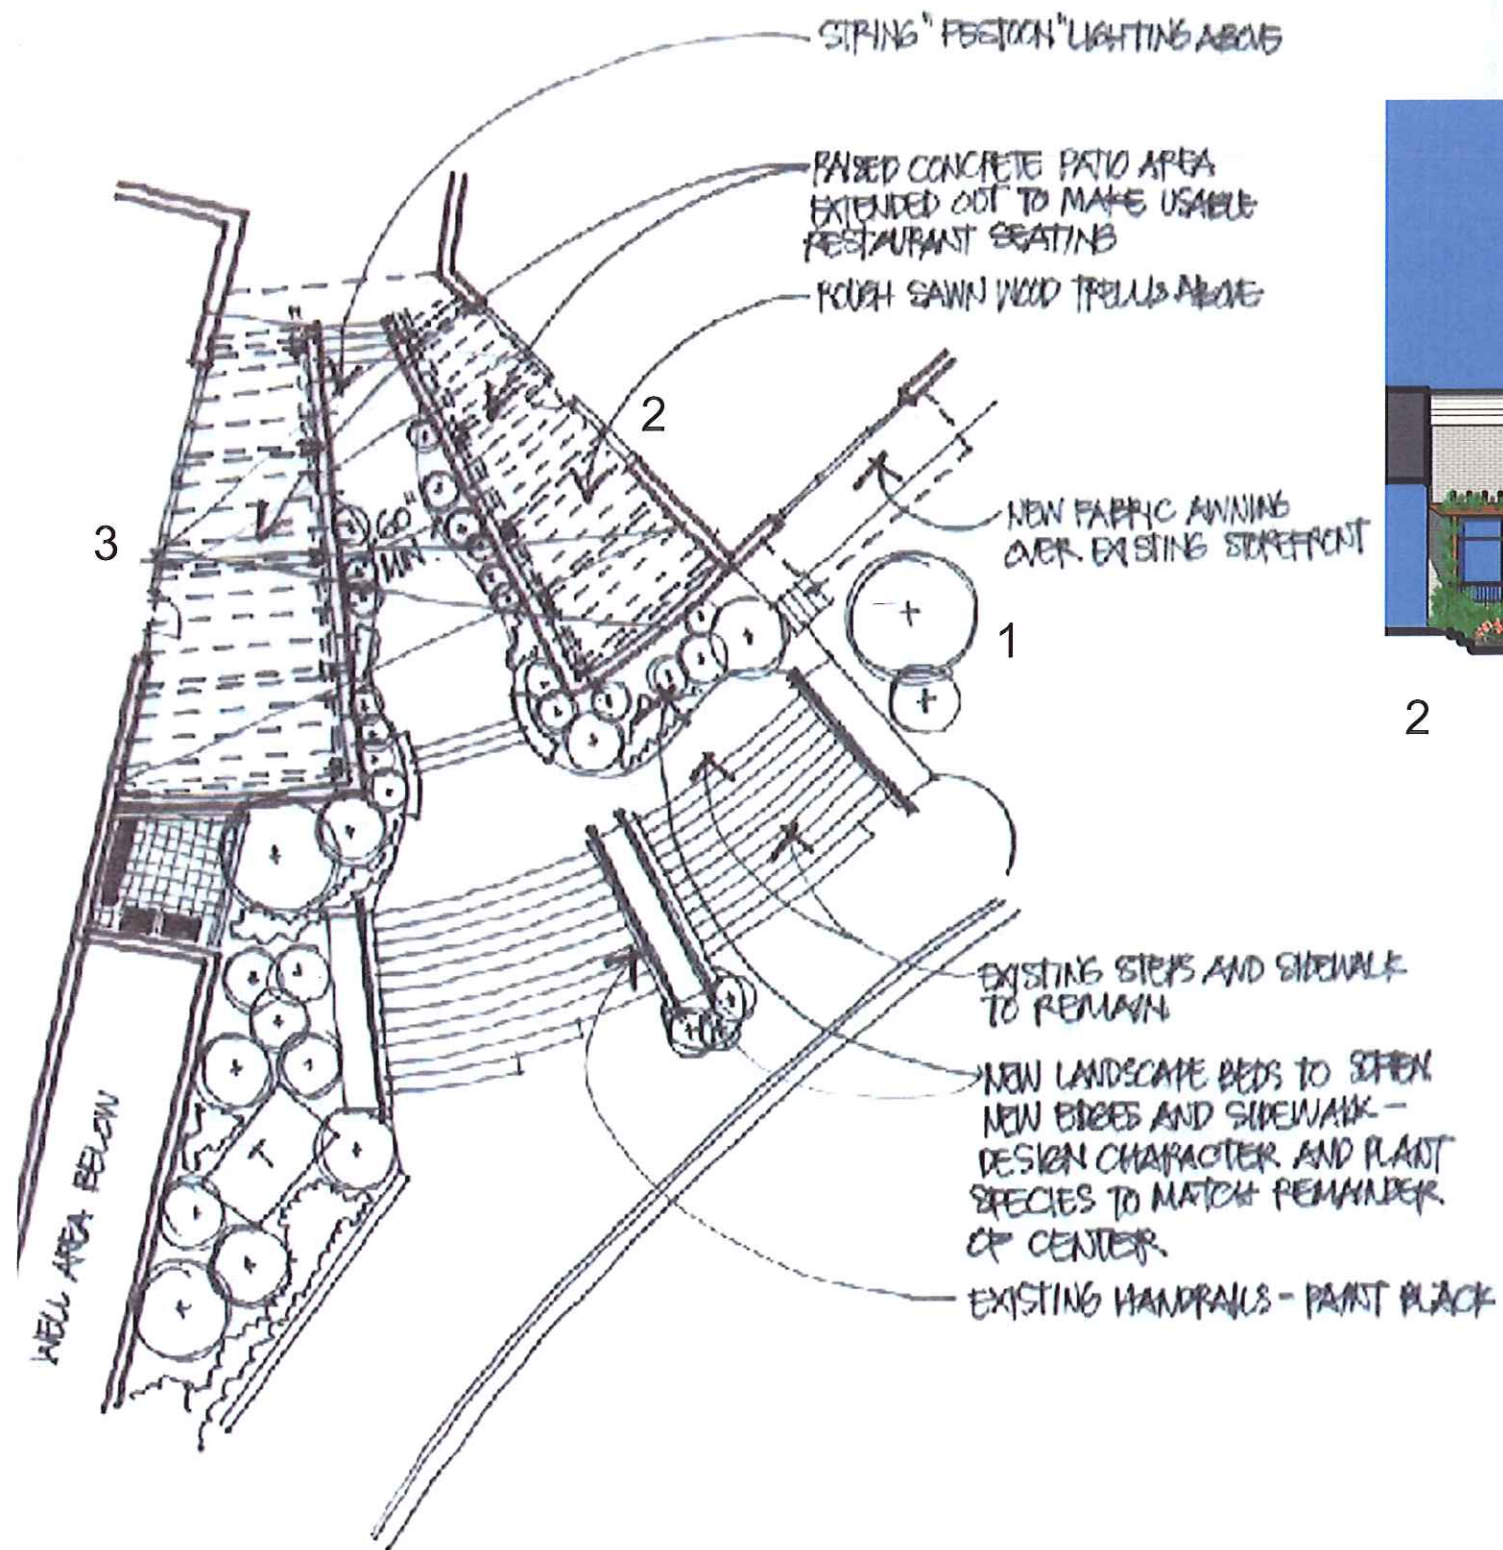


RENOVATION PLAN

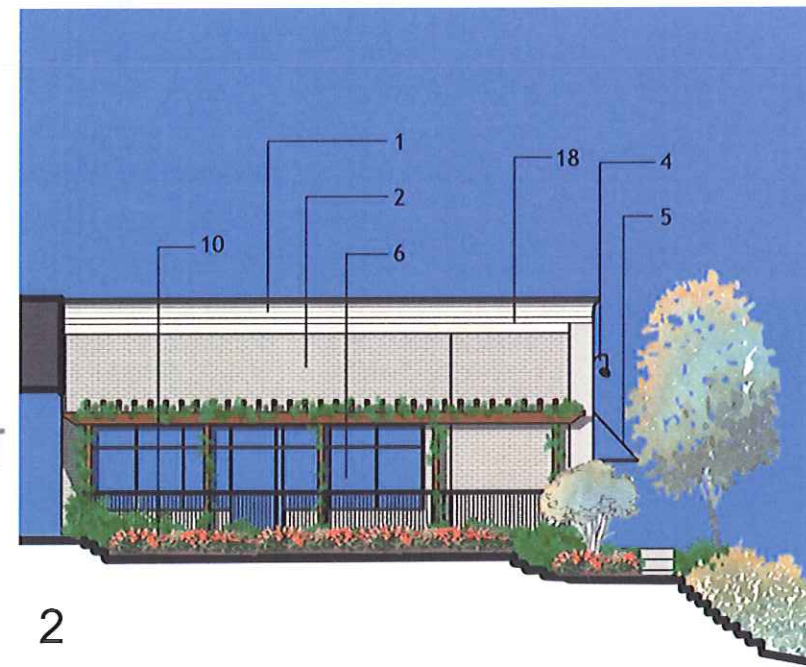

2

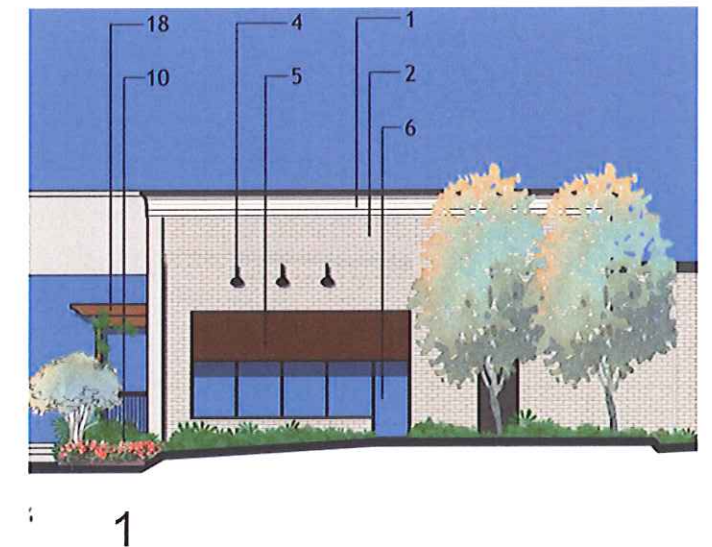

1

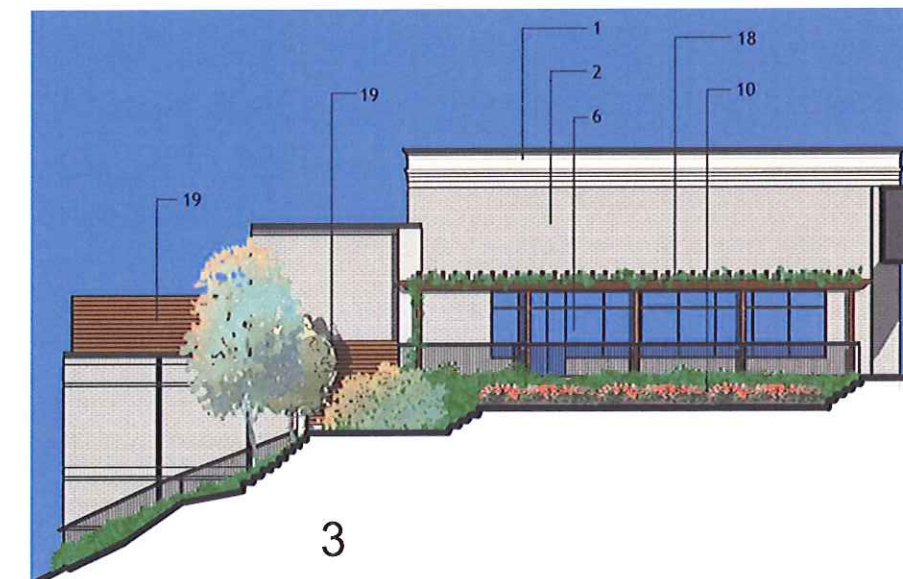

3

ELEVATIONS



HOLCOMB WOODS
VILLAGE