




SCHEMATIC DETAILS

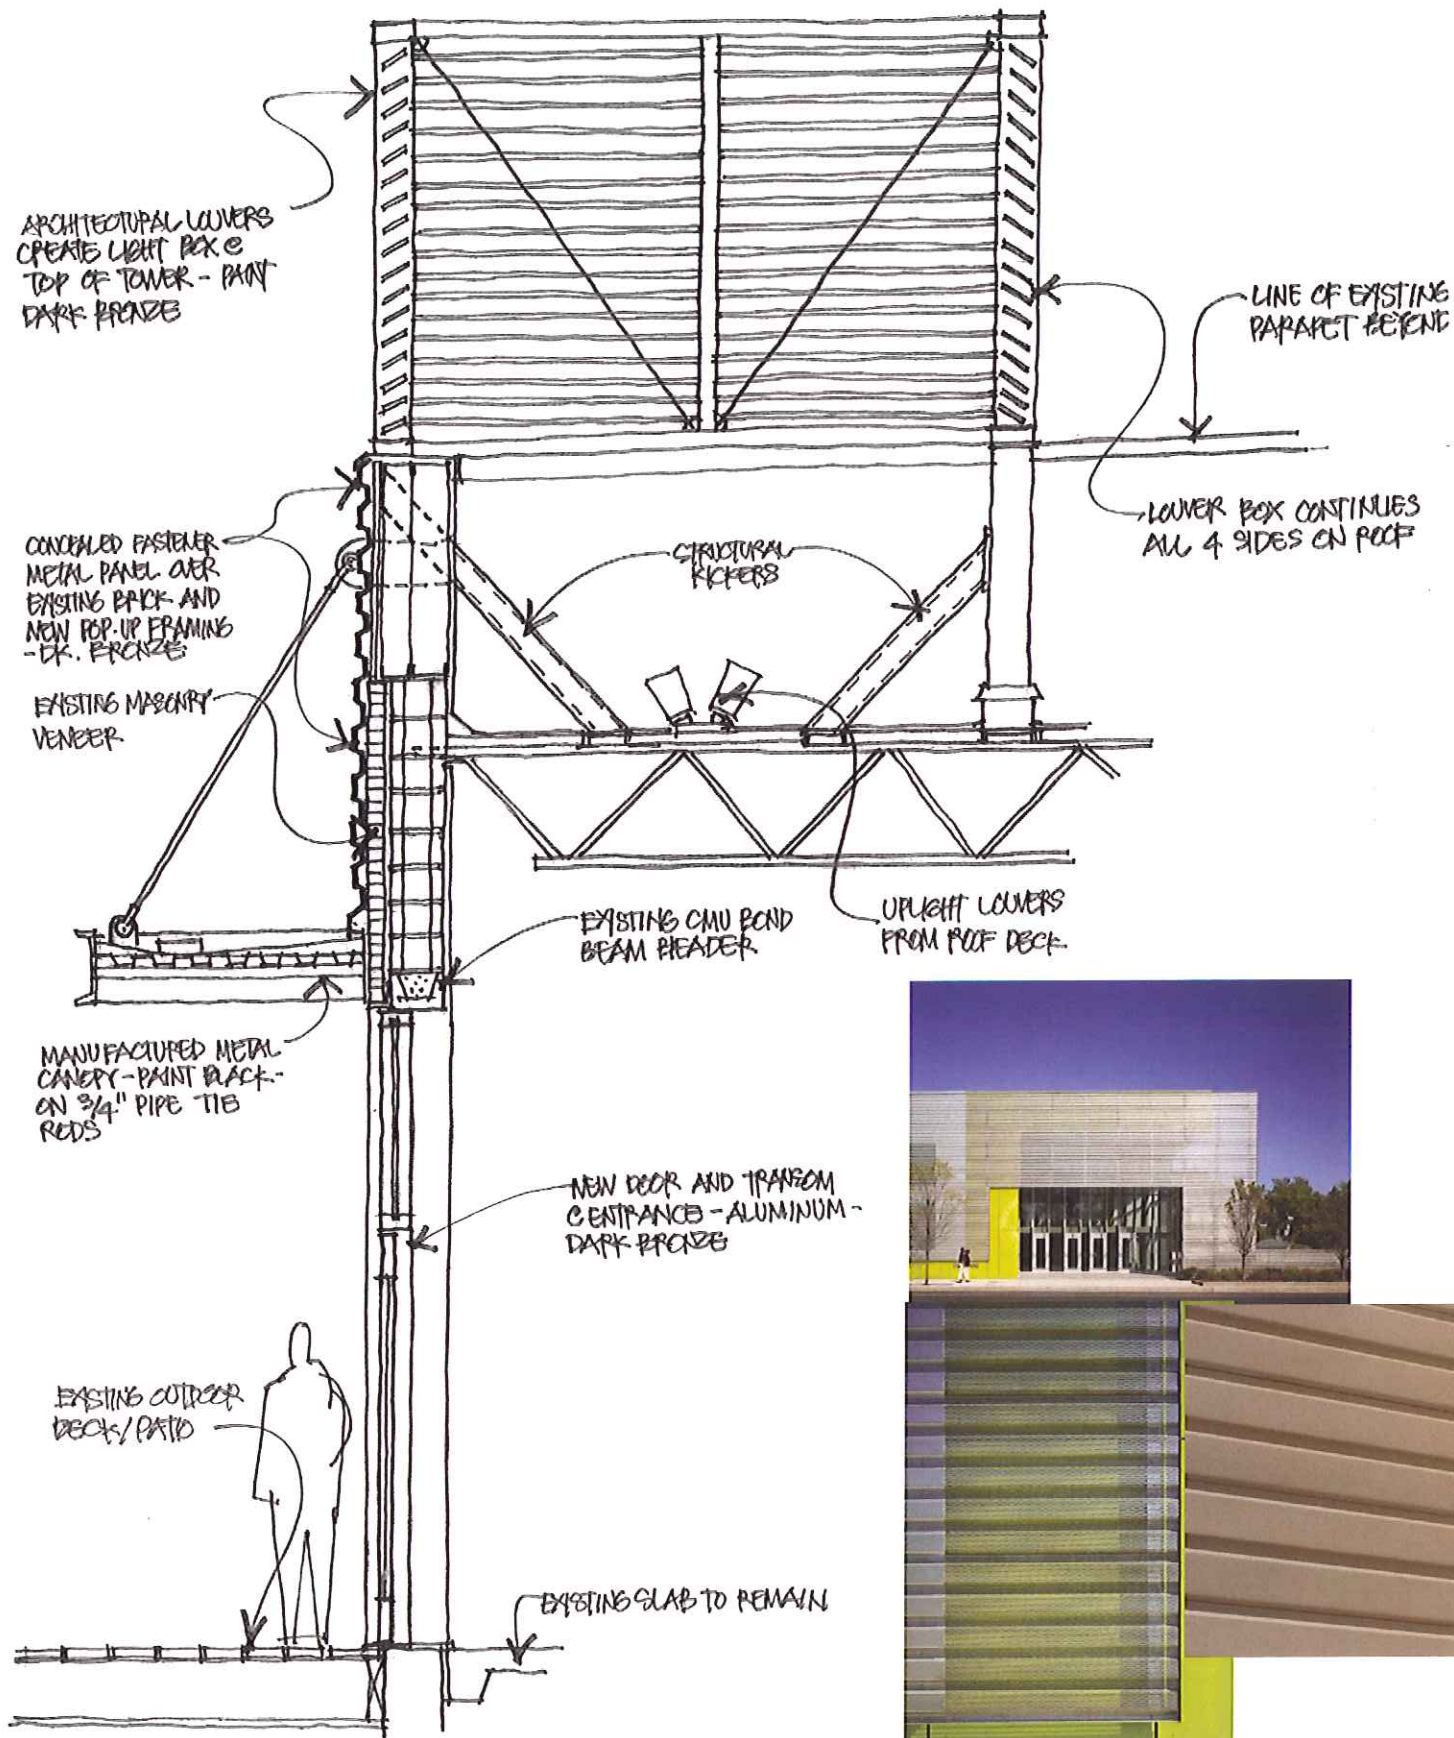

TOWER SECTION DETAIL

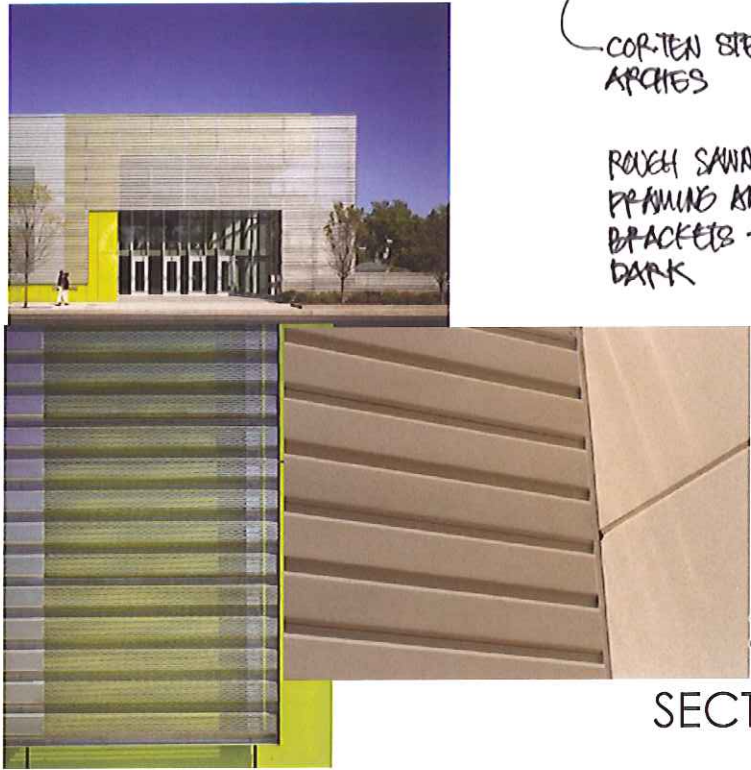

TOWER AND SCREEN MATERIAL

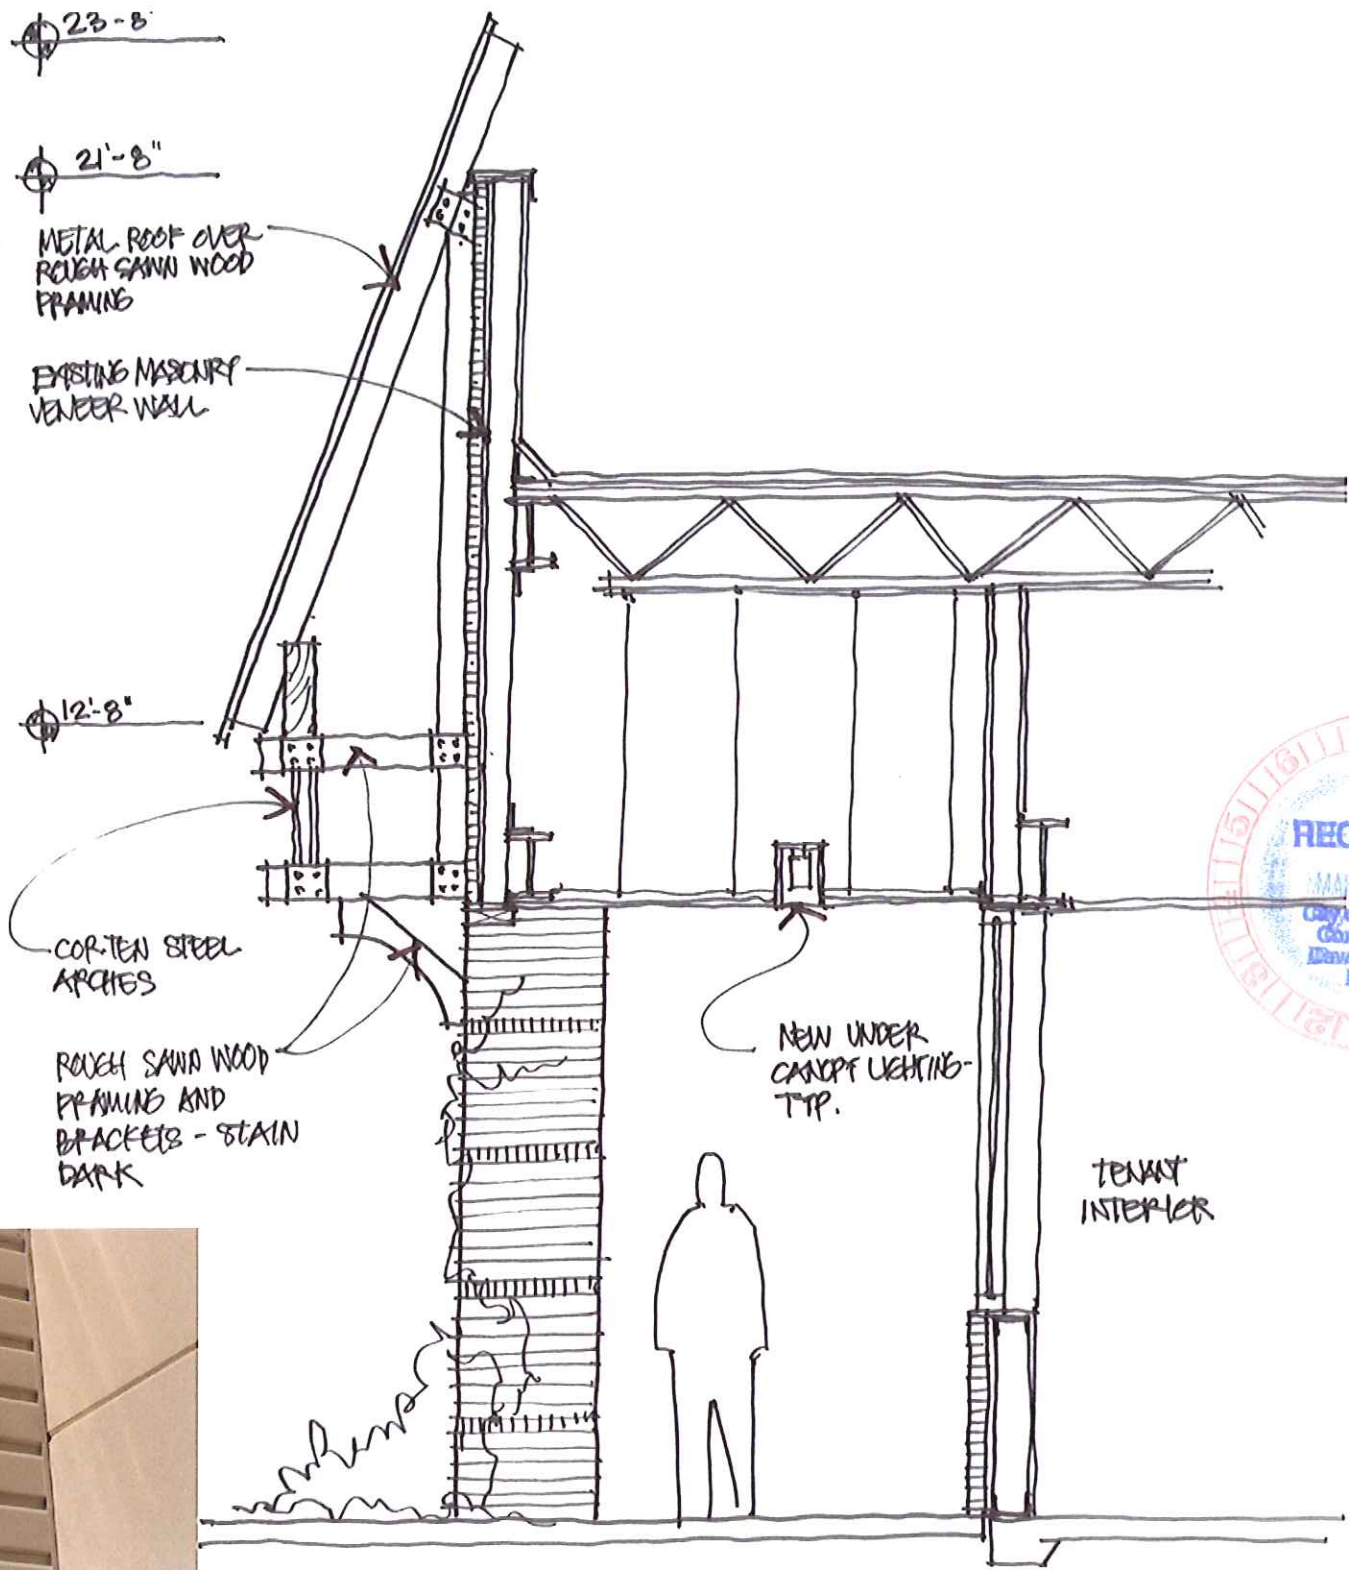

SECTION AT BLDG 700-800



HOLCOMB WOODS
VILLAGE

