


TRAFFIC CALMING

GENERAL NOTES:

- 1.) LANDSCAPE DESIGN IS SUBJECT TO APPROVAL BY THE CITY OF ROSWELL ARBORIST AND DESIGN REVIEW BOARD
- 2.) LANDSCAPE DESIGN IS SUBJECT TO REVISION PER FUTURE BUILDING FOOTPRINT CHANGES

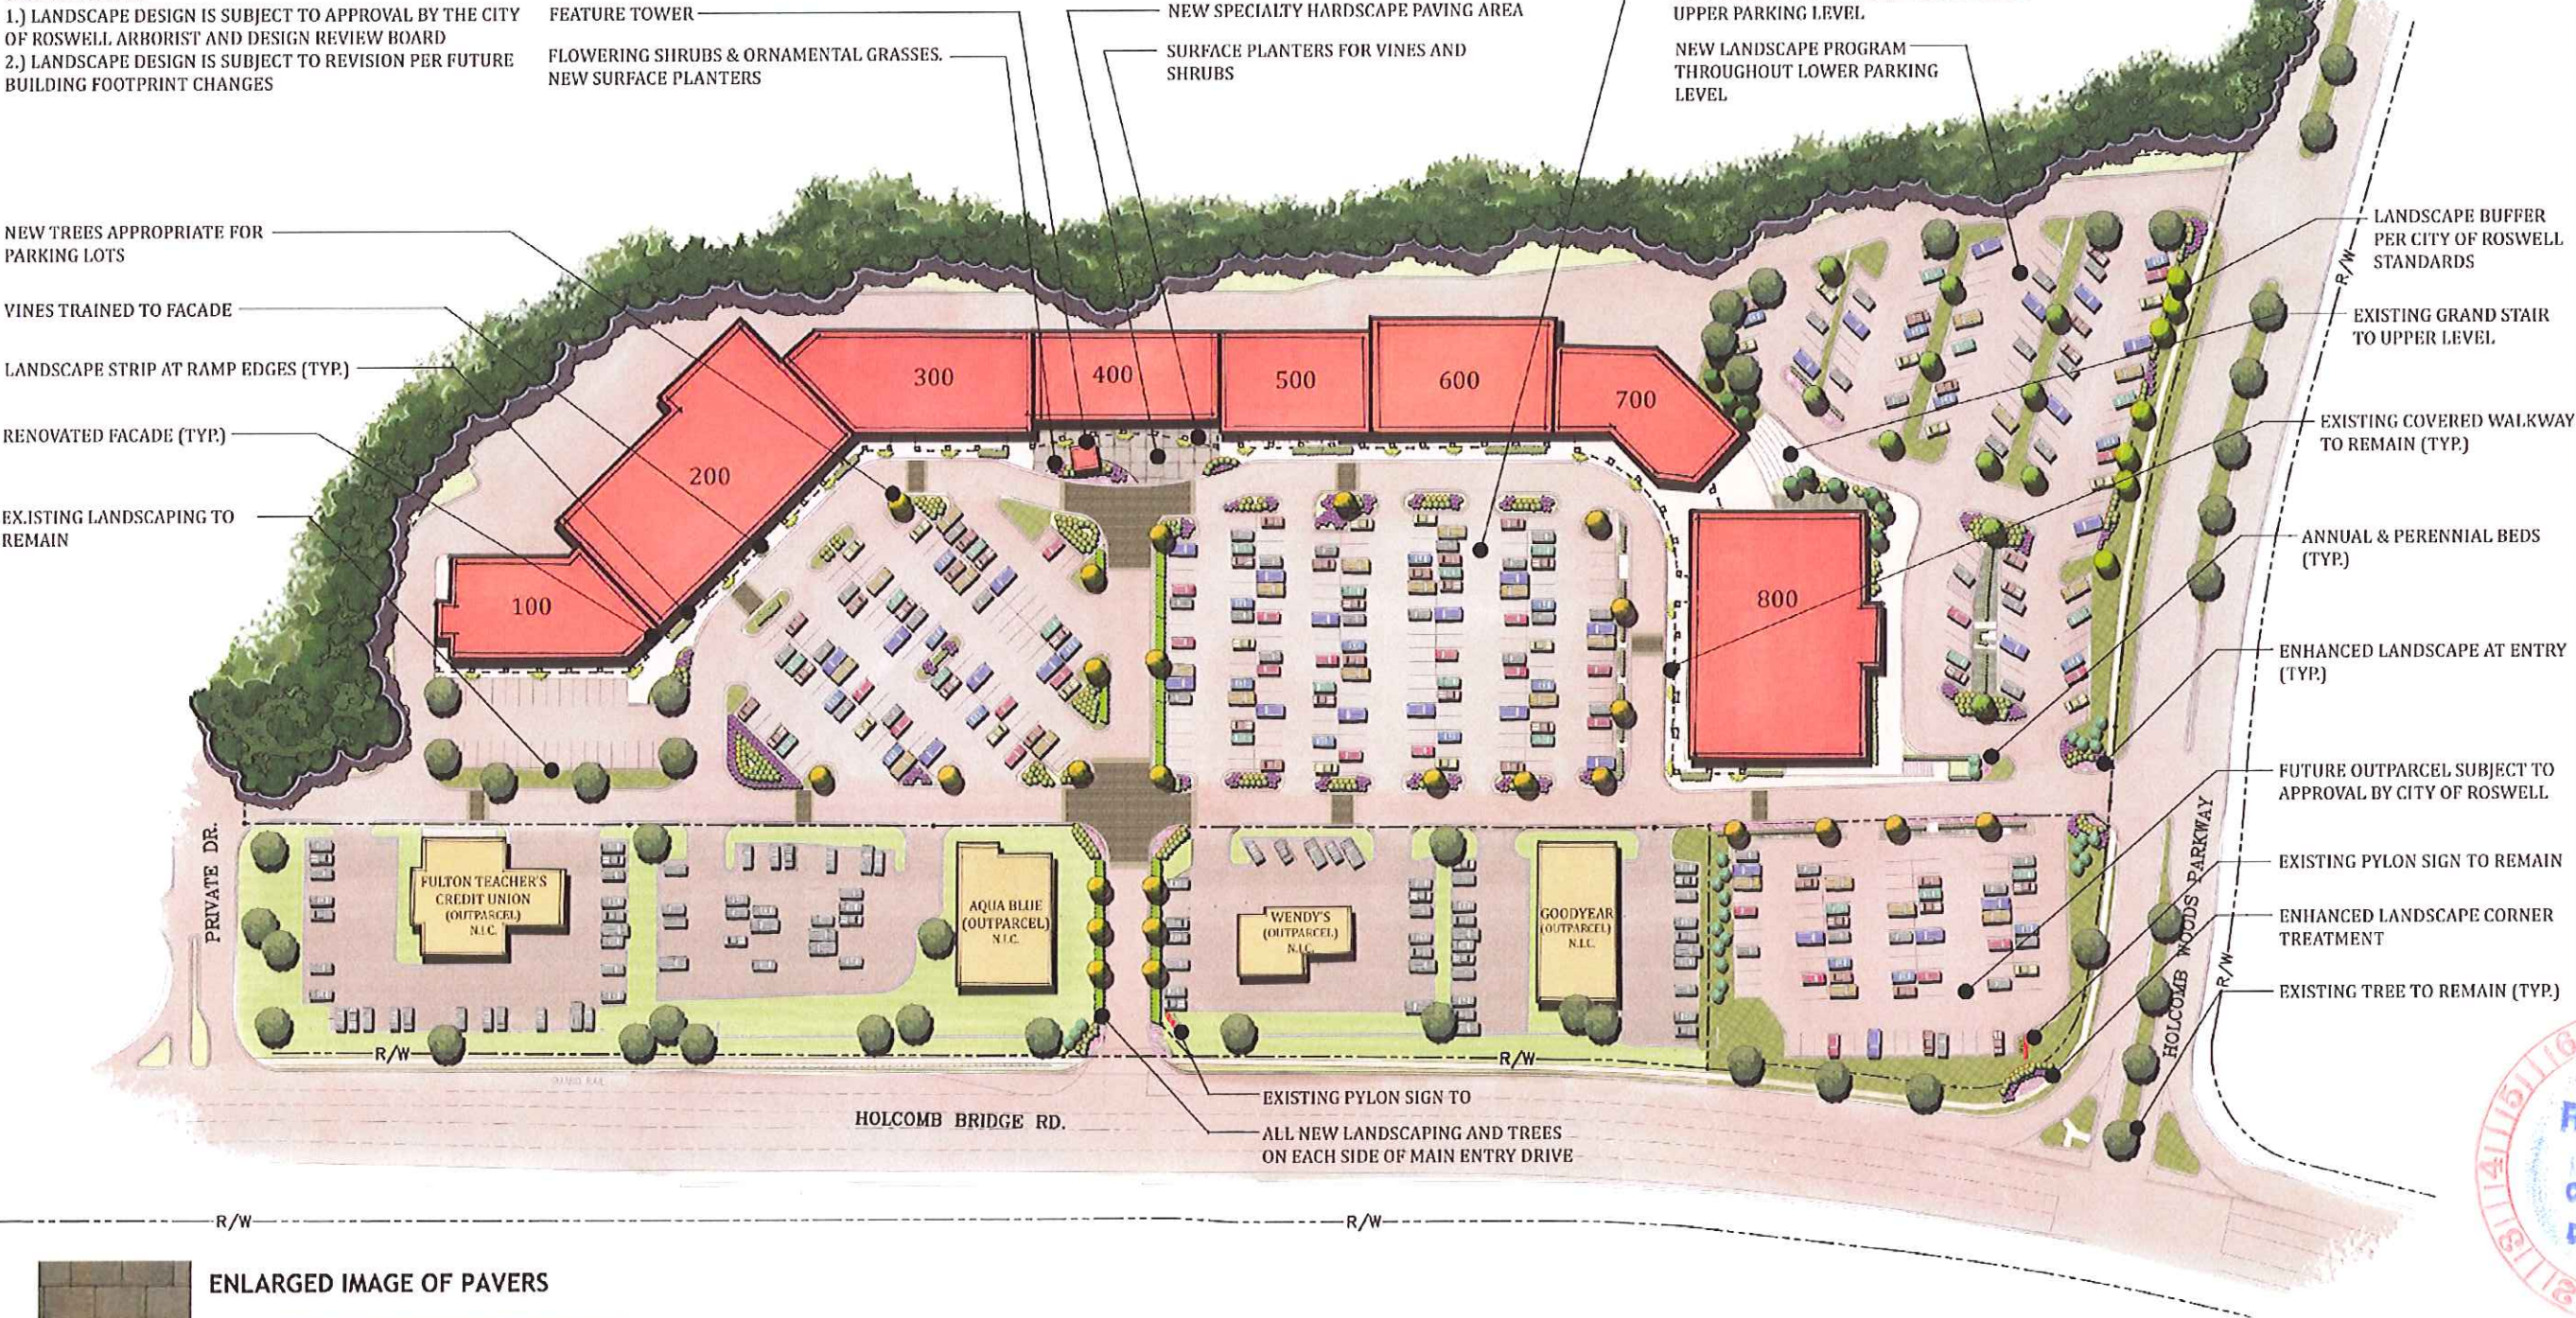

ENLARGED IMAGE OF PAVERS



# HOLCOMB WOODS VILLAGE

ROSWELL, GA

